


PLAN CADASTRAL

UAT: Pastraveni, judetul: NEAMT, Sect. cad: 33, plansa 1

Scara 1:1000

Sistem de proiectie: stereografic 1970

Spre Publicare

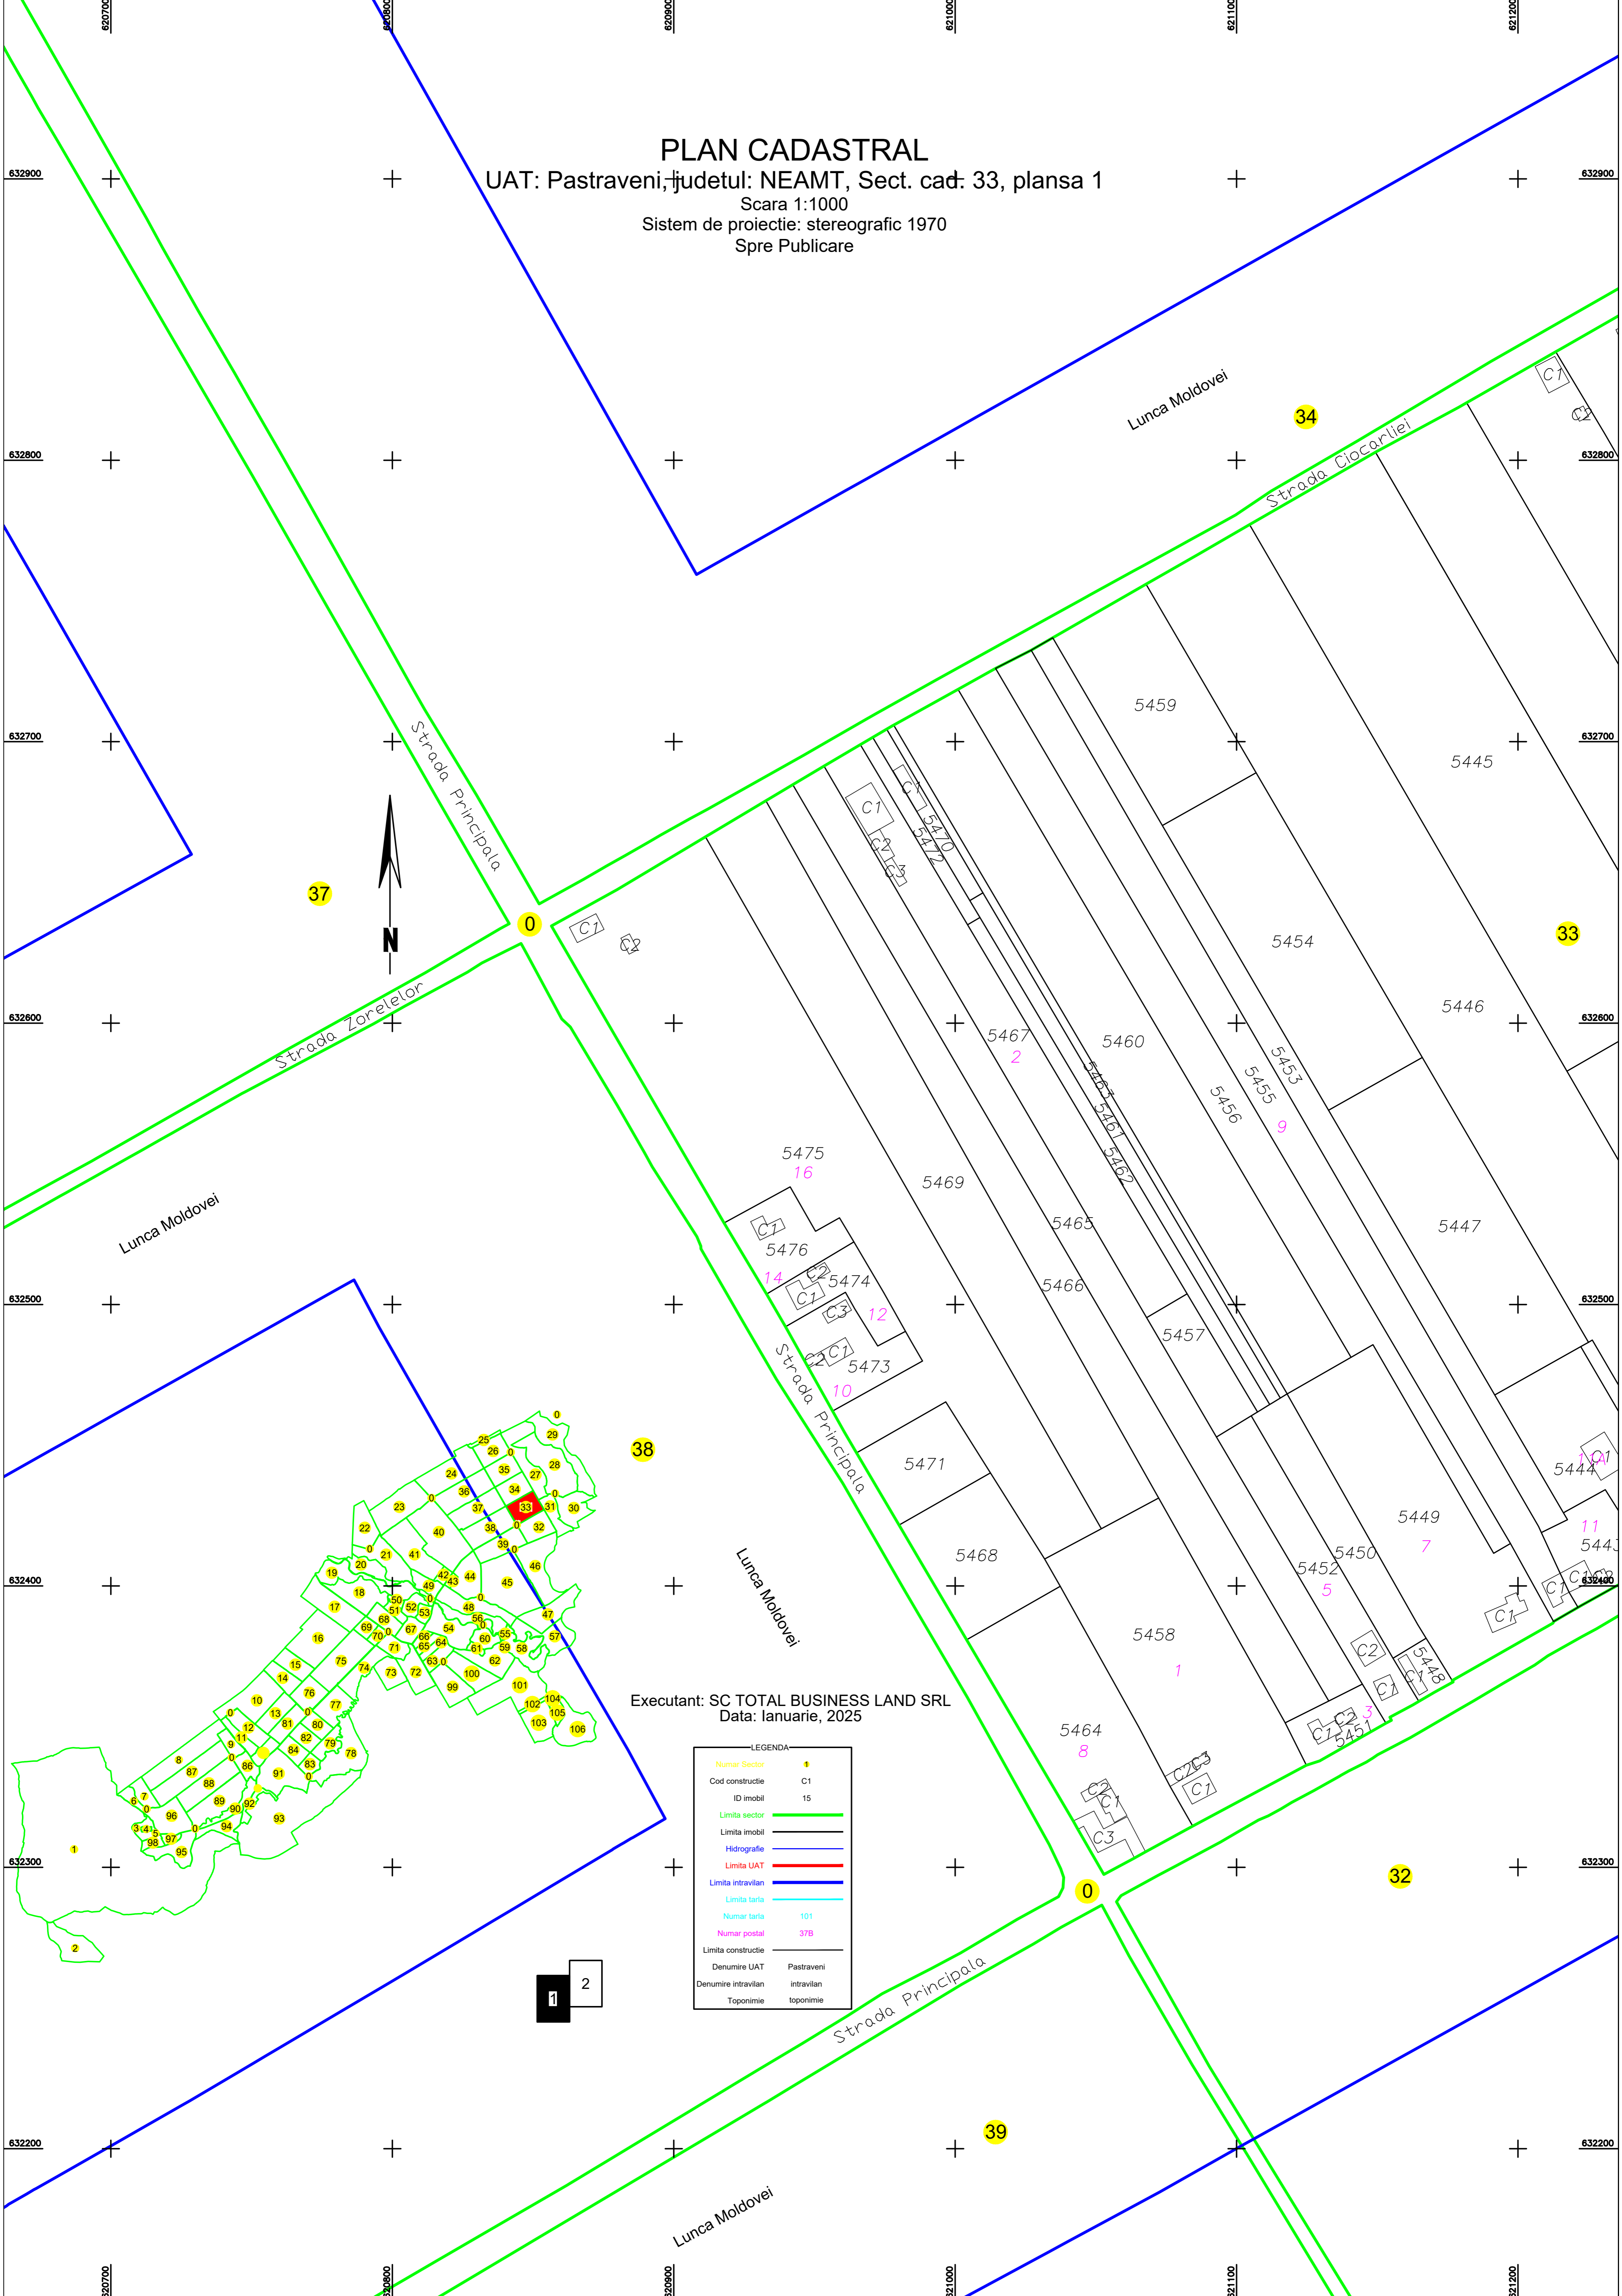

Executant: SC TOTAL BUSINESS LAND SRL
Data: Ianuarie, 2025

LEGENDA	
Numar Sector	1
Cod constructie	C1
ID imobil	15
Limita sector	— (green line)
Limita imobil	— (black line)
Hidrografie	— (blue line)
Limita UAT	— (red line)
Limita intravilan	— (blue line)
Limita tarla	— (cyan line)
Numar tarla	101
Numar postal	37B
Limita constructie	— (black line)
Denumire UAT	Pastraveni
Denumire intravilan	Intravilan
Toponimie	toponimie

1 2