

PLAN CADASTRAL

UAT: Pastraveni, judetul: NEAMT, Sect. cad. 37, plansa 2

Scara 1:1000


Sistem de proiectie: stereografic 1970

Spre Publicare



Lunca Moldovei

Lunca Moldovei

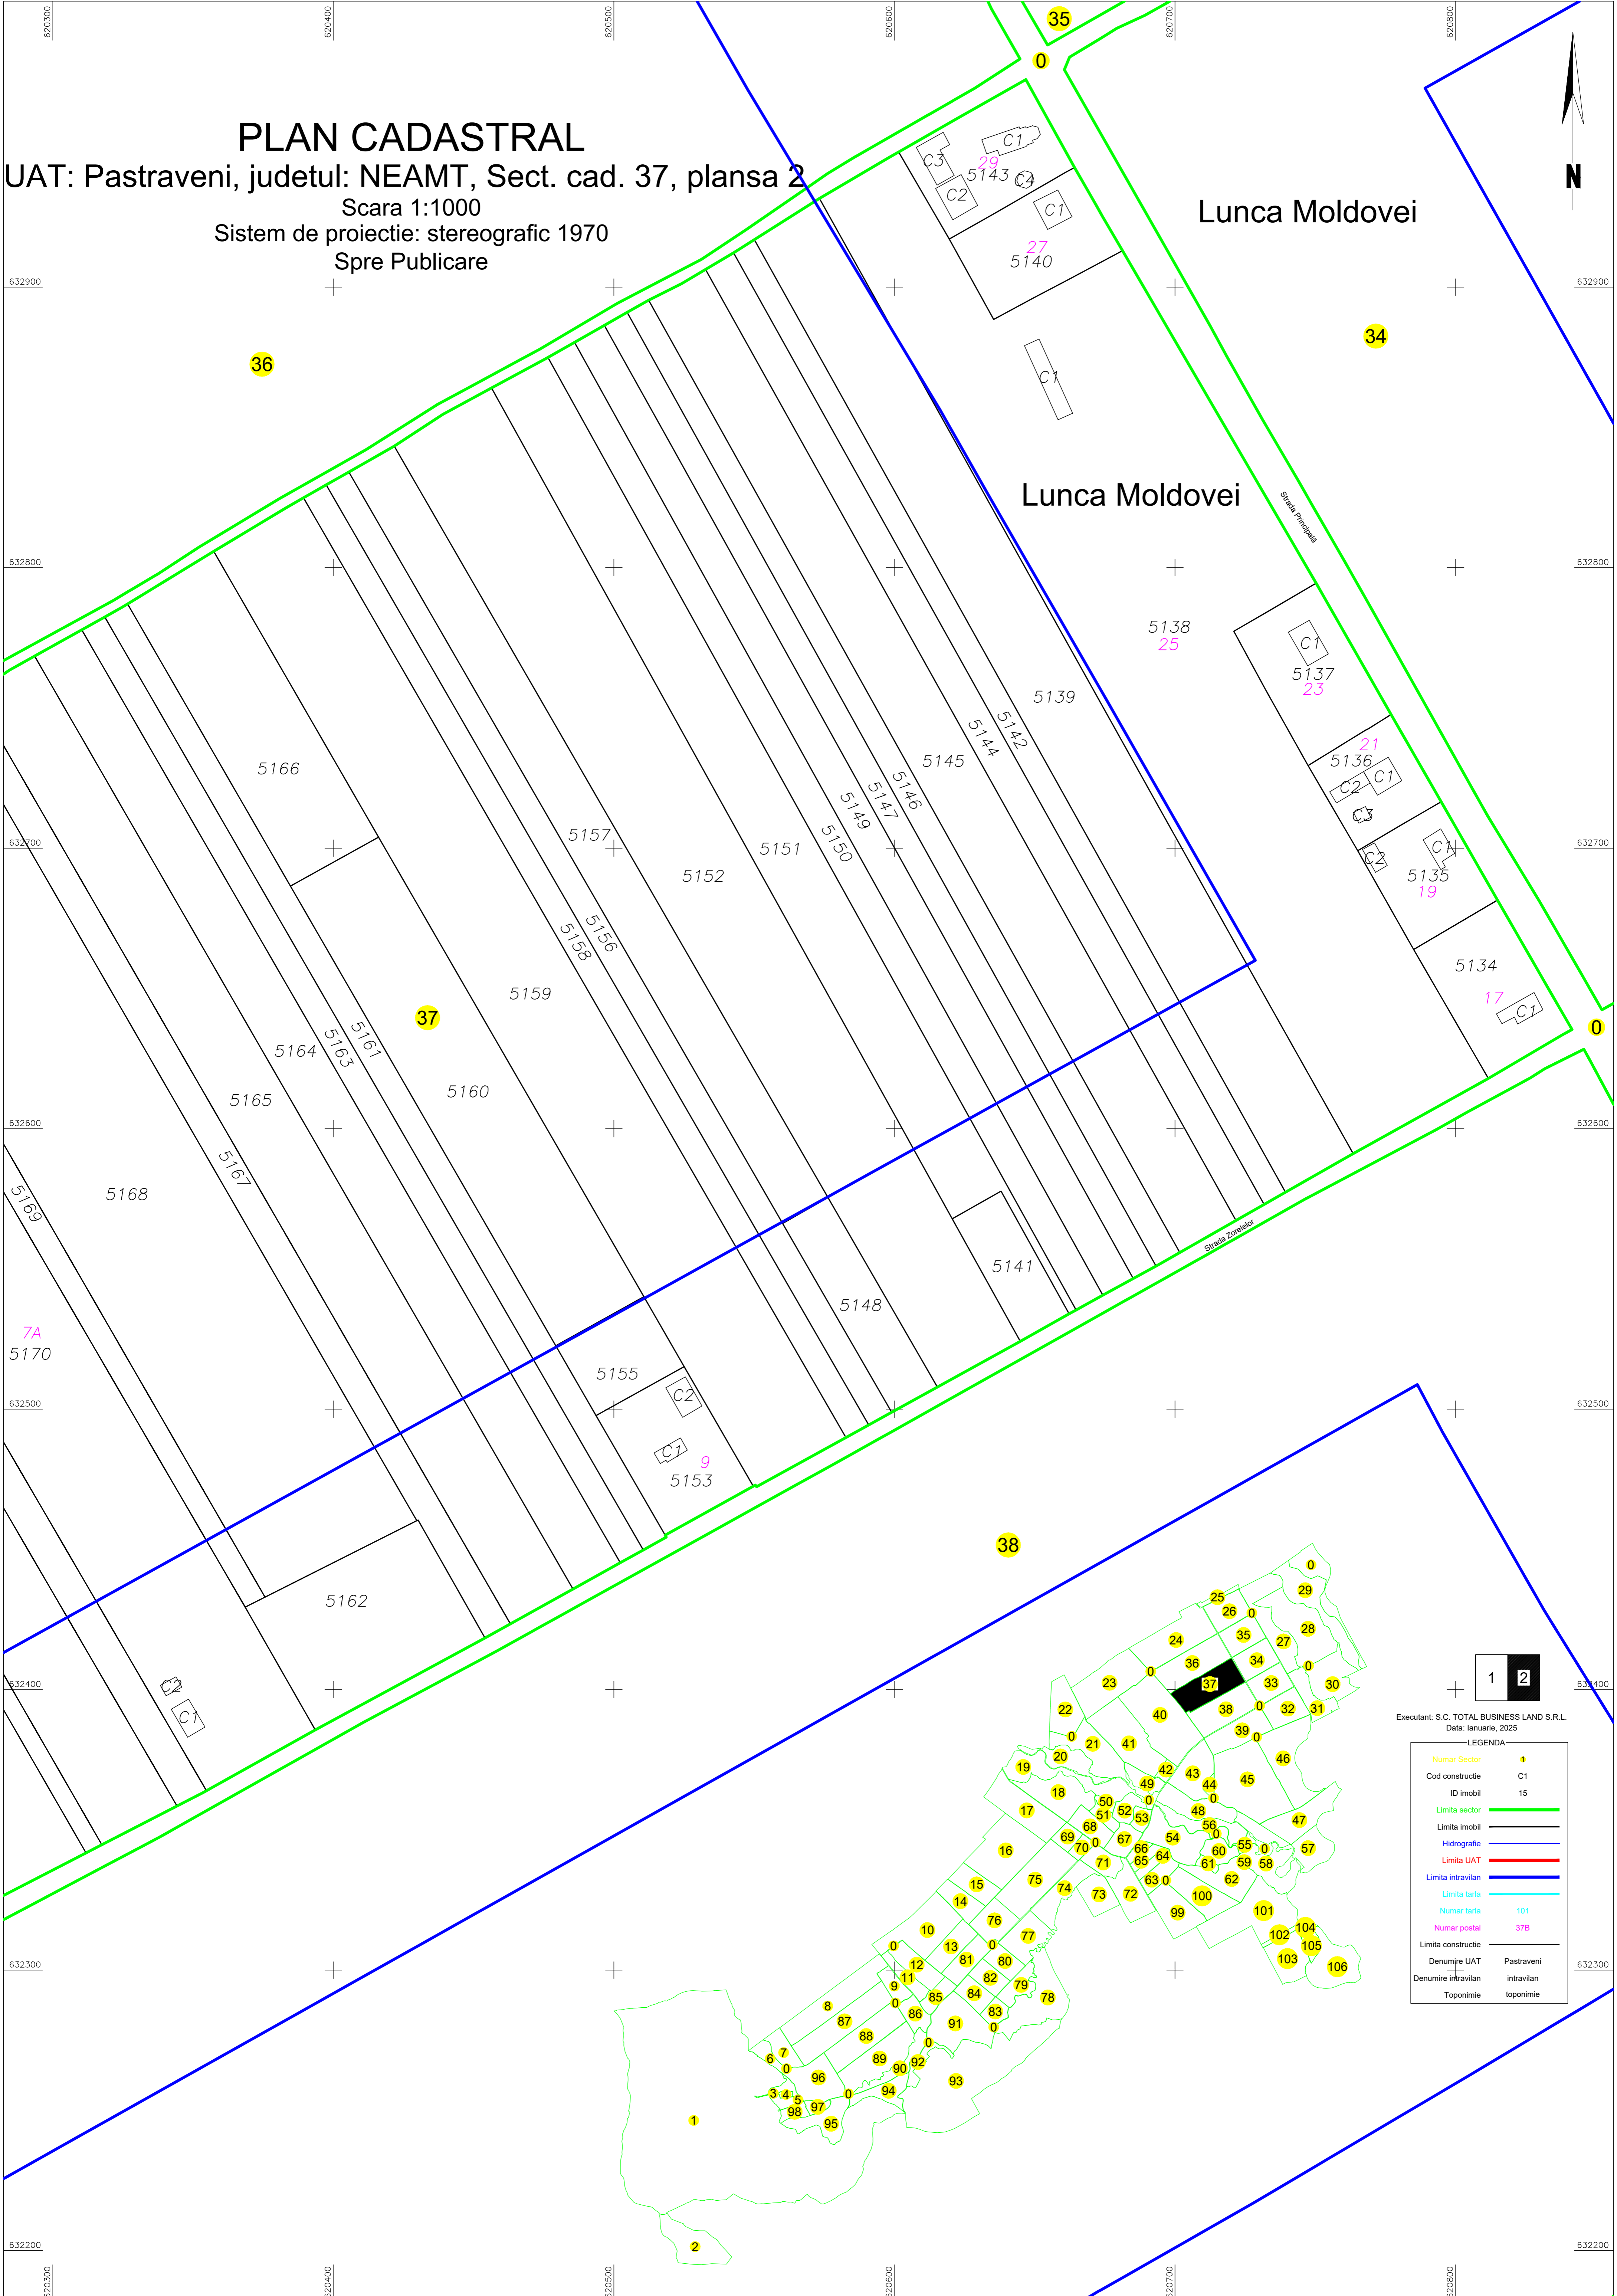

36

37

35

34

38

7A

1

2

Executant: S.C. TOTAL BUSINESS LAND S.R.L.
Data: Ianuarie, 2025

LEGENDA

Numar Sector	1
Cod constructie	C1
ID imobil	15
Limita sector	—
Limita imobil	—
Hidrografie	—
Limita UAT	—
Limita intravilan	—
Limita tarla	—
Numar tarla	101
Numar postal	37B
Limita constructie	—
Denumire UAT	Pastraveni
Denumire intravilan	intravilan
Toponimie	toponimie