


PLAN CADASTRAL
 UAT: Pastraveni, judetul: NEAMT, Sect. cad. 46, plansa 1
 Scara 1:1000
 Sistem de proiectie: stereografic 1970
 Spre Publicare

Lunca Moldovei

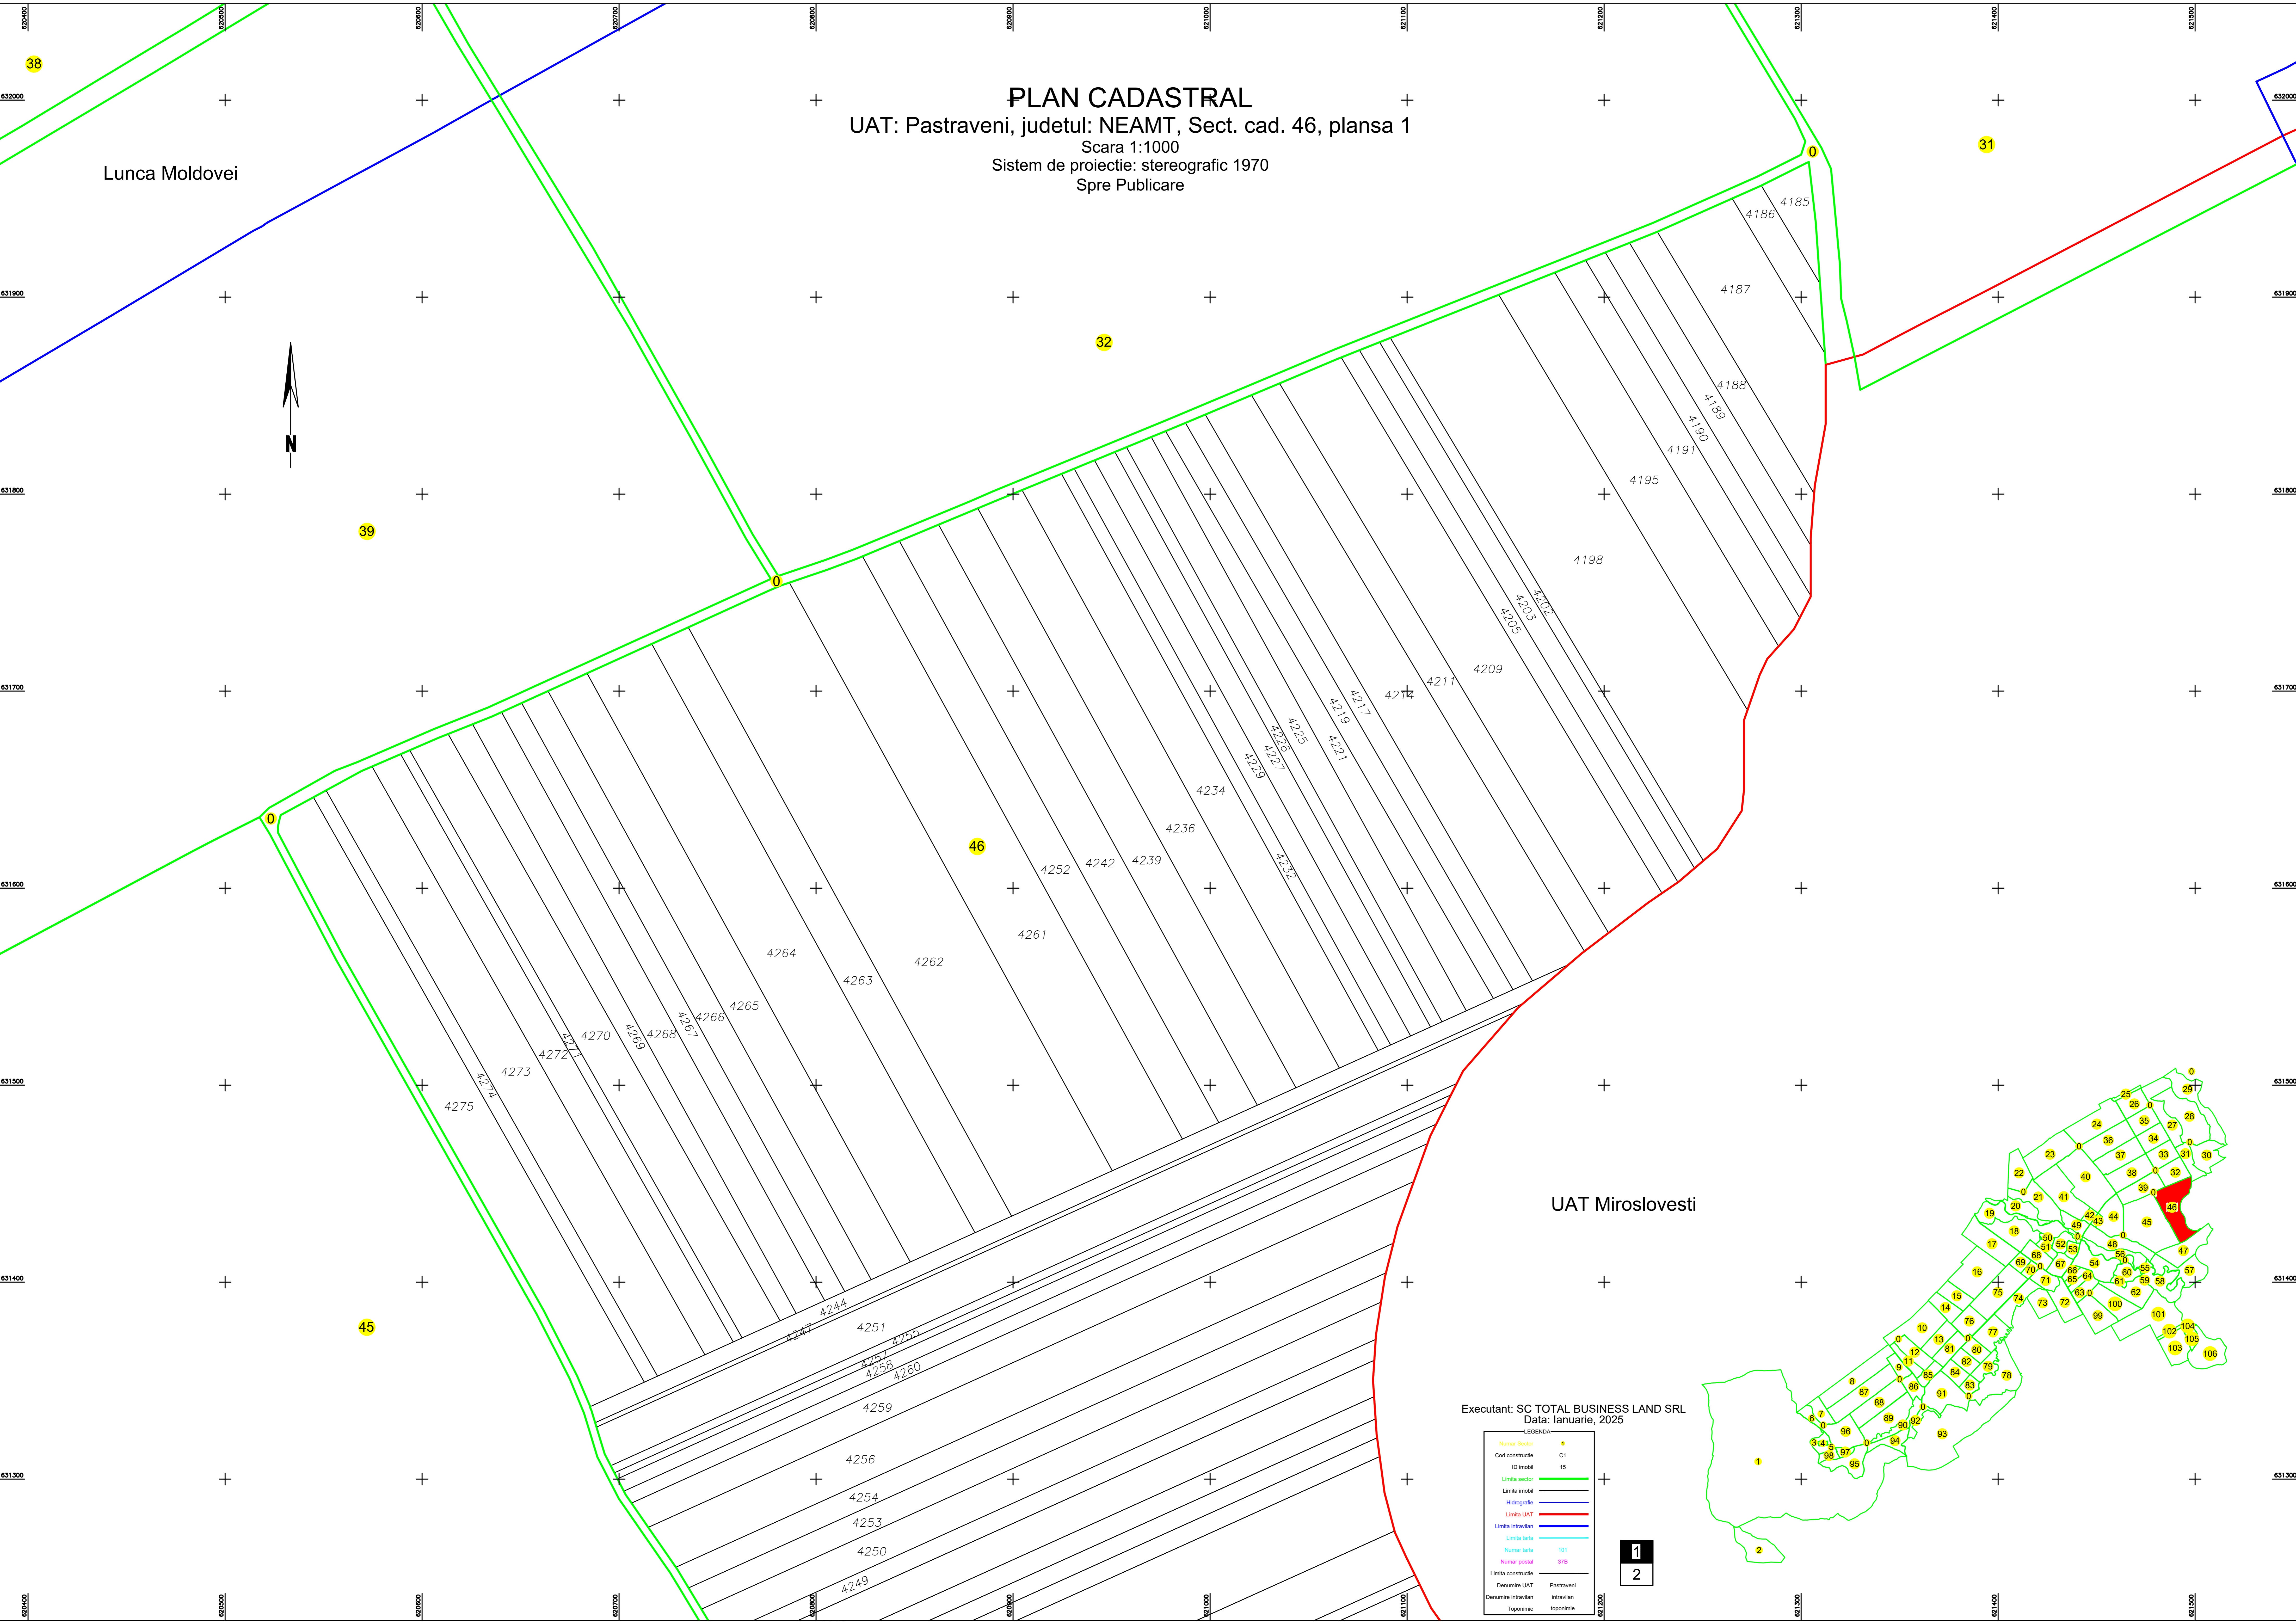


UAT Miroslovesti

Executant: SC TOTAL BUSINESS LAND SRL
 Data: Ianuarie, 2025

LEGENDA

Numar Sector	1
Cod constructie	C1
ID Imobil	15
Limita sector	—
Limita imobil	—
Interogare	—
Limita UAT	—
Limita intravilan	—
Limita tarie	—
Numar tarie	101
Numar posesie	378
Limita constructie	—
Denumire UAT	Pastraveni
Denumire intravilan	Intravilan
Toponime	toponime

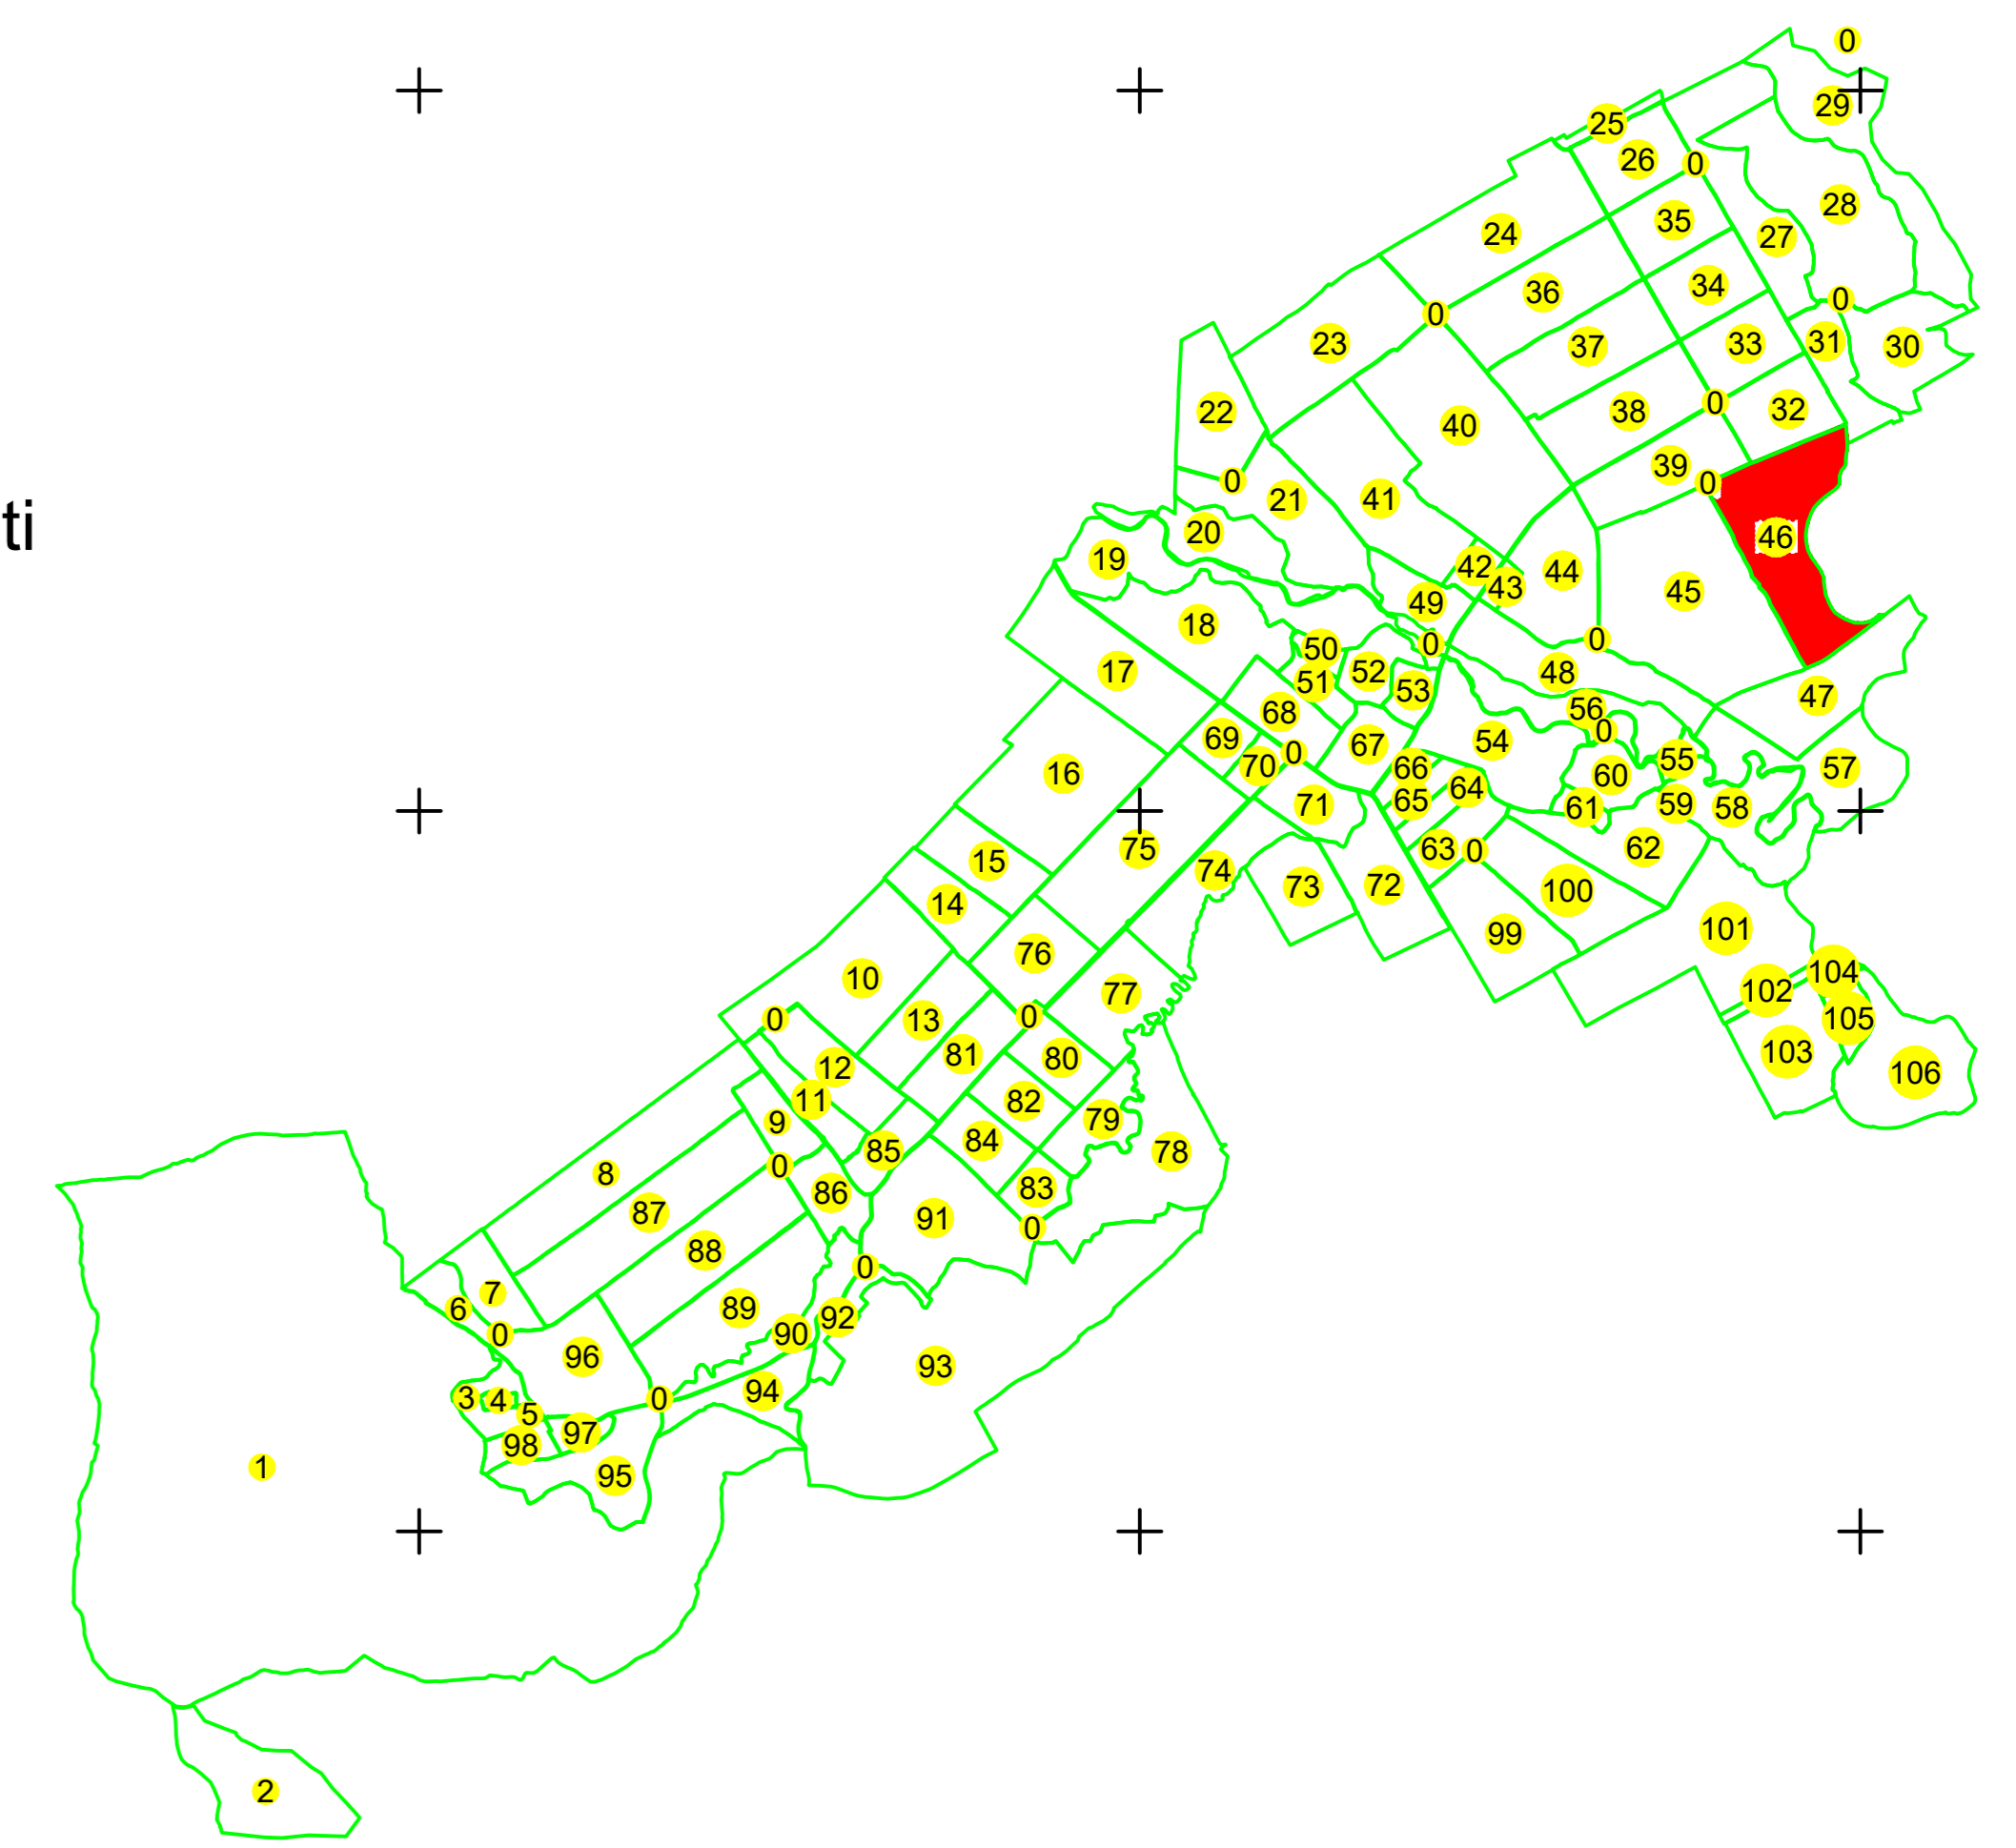

1
2