
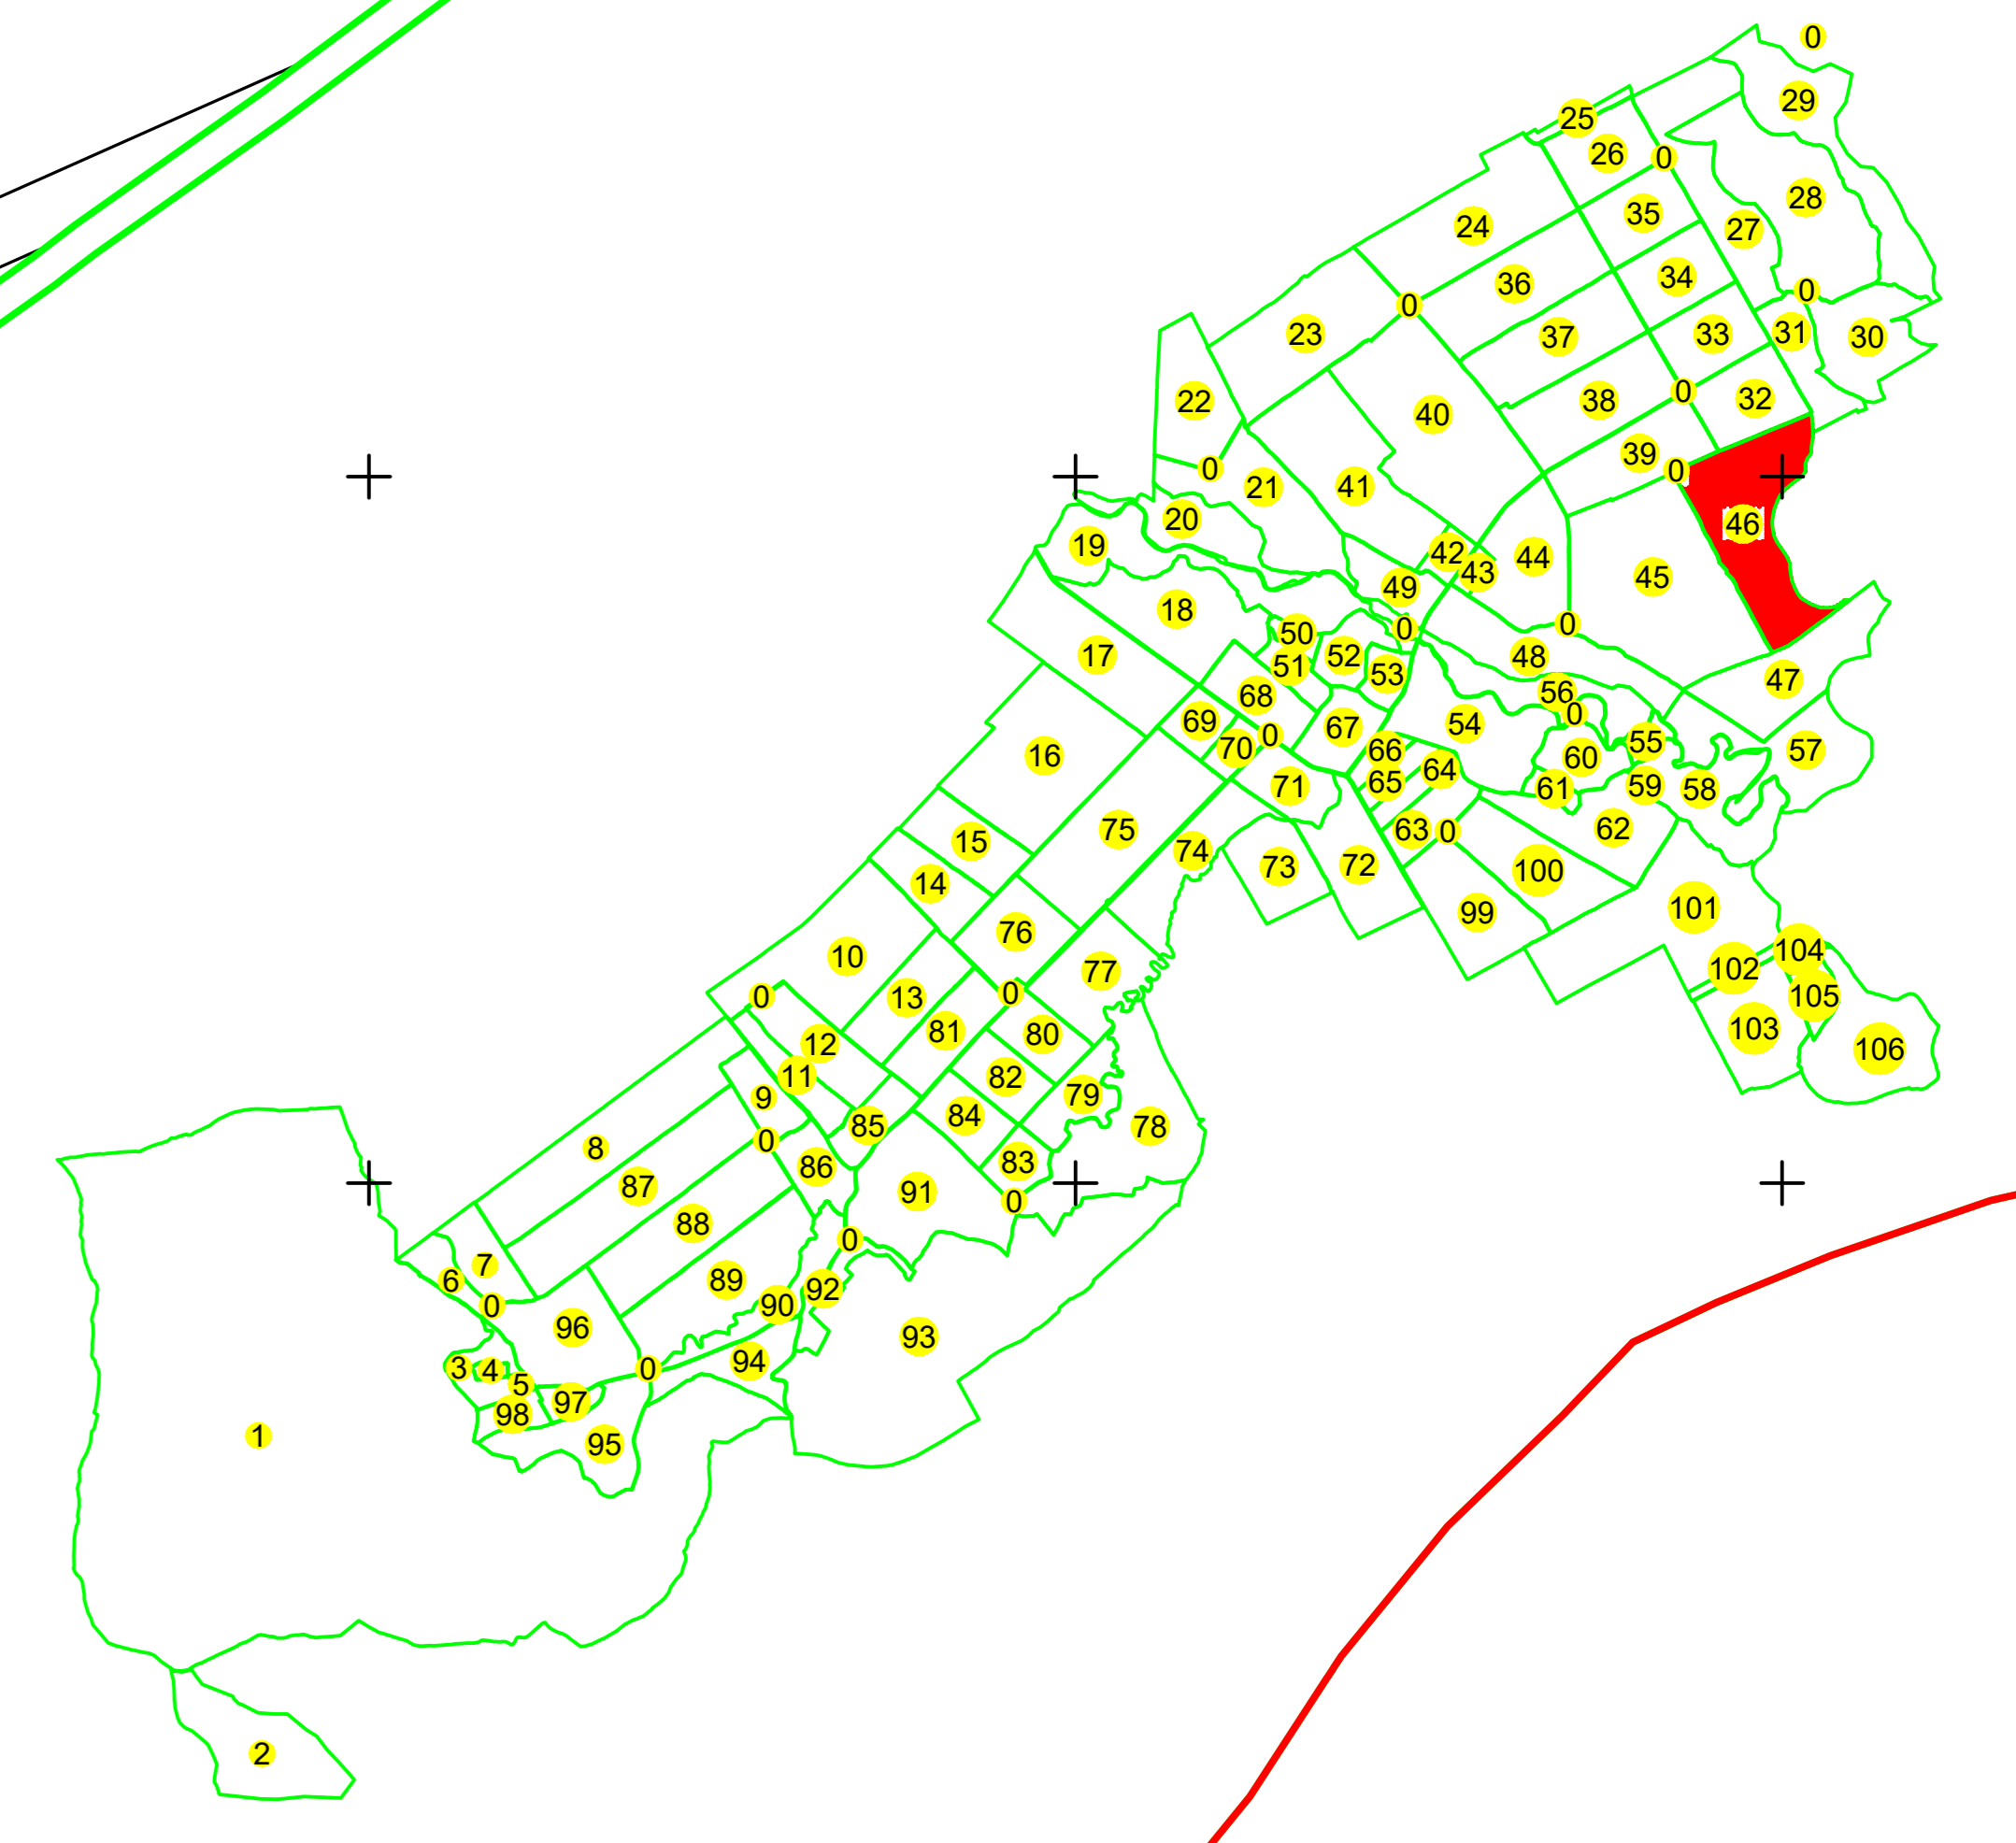


PLAN CADASTRAL
 UAT: Pastraveni, judetul: NEAMT, Sect. cad. 46, plansa 2
 Scara 1:1000
 Sistem de proiectie: stereografic 1970
 Spre Publicare

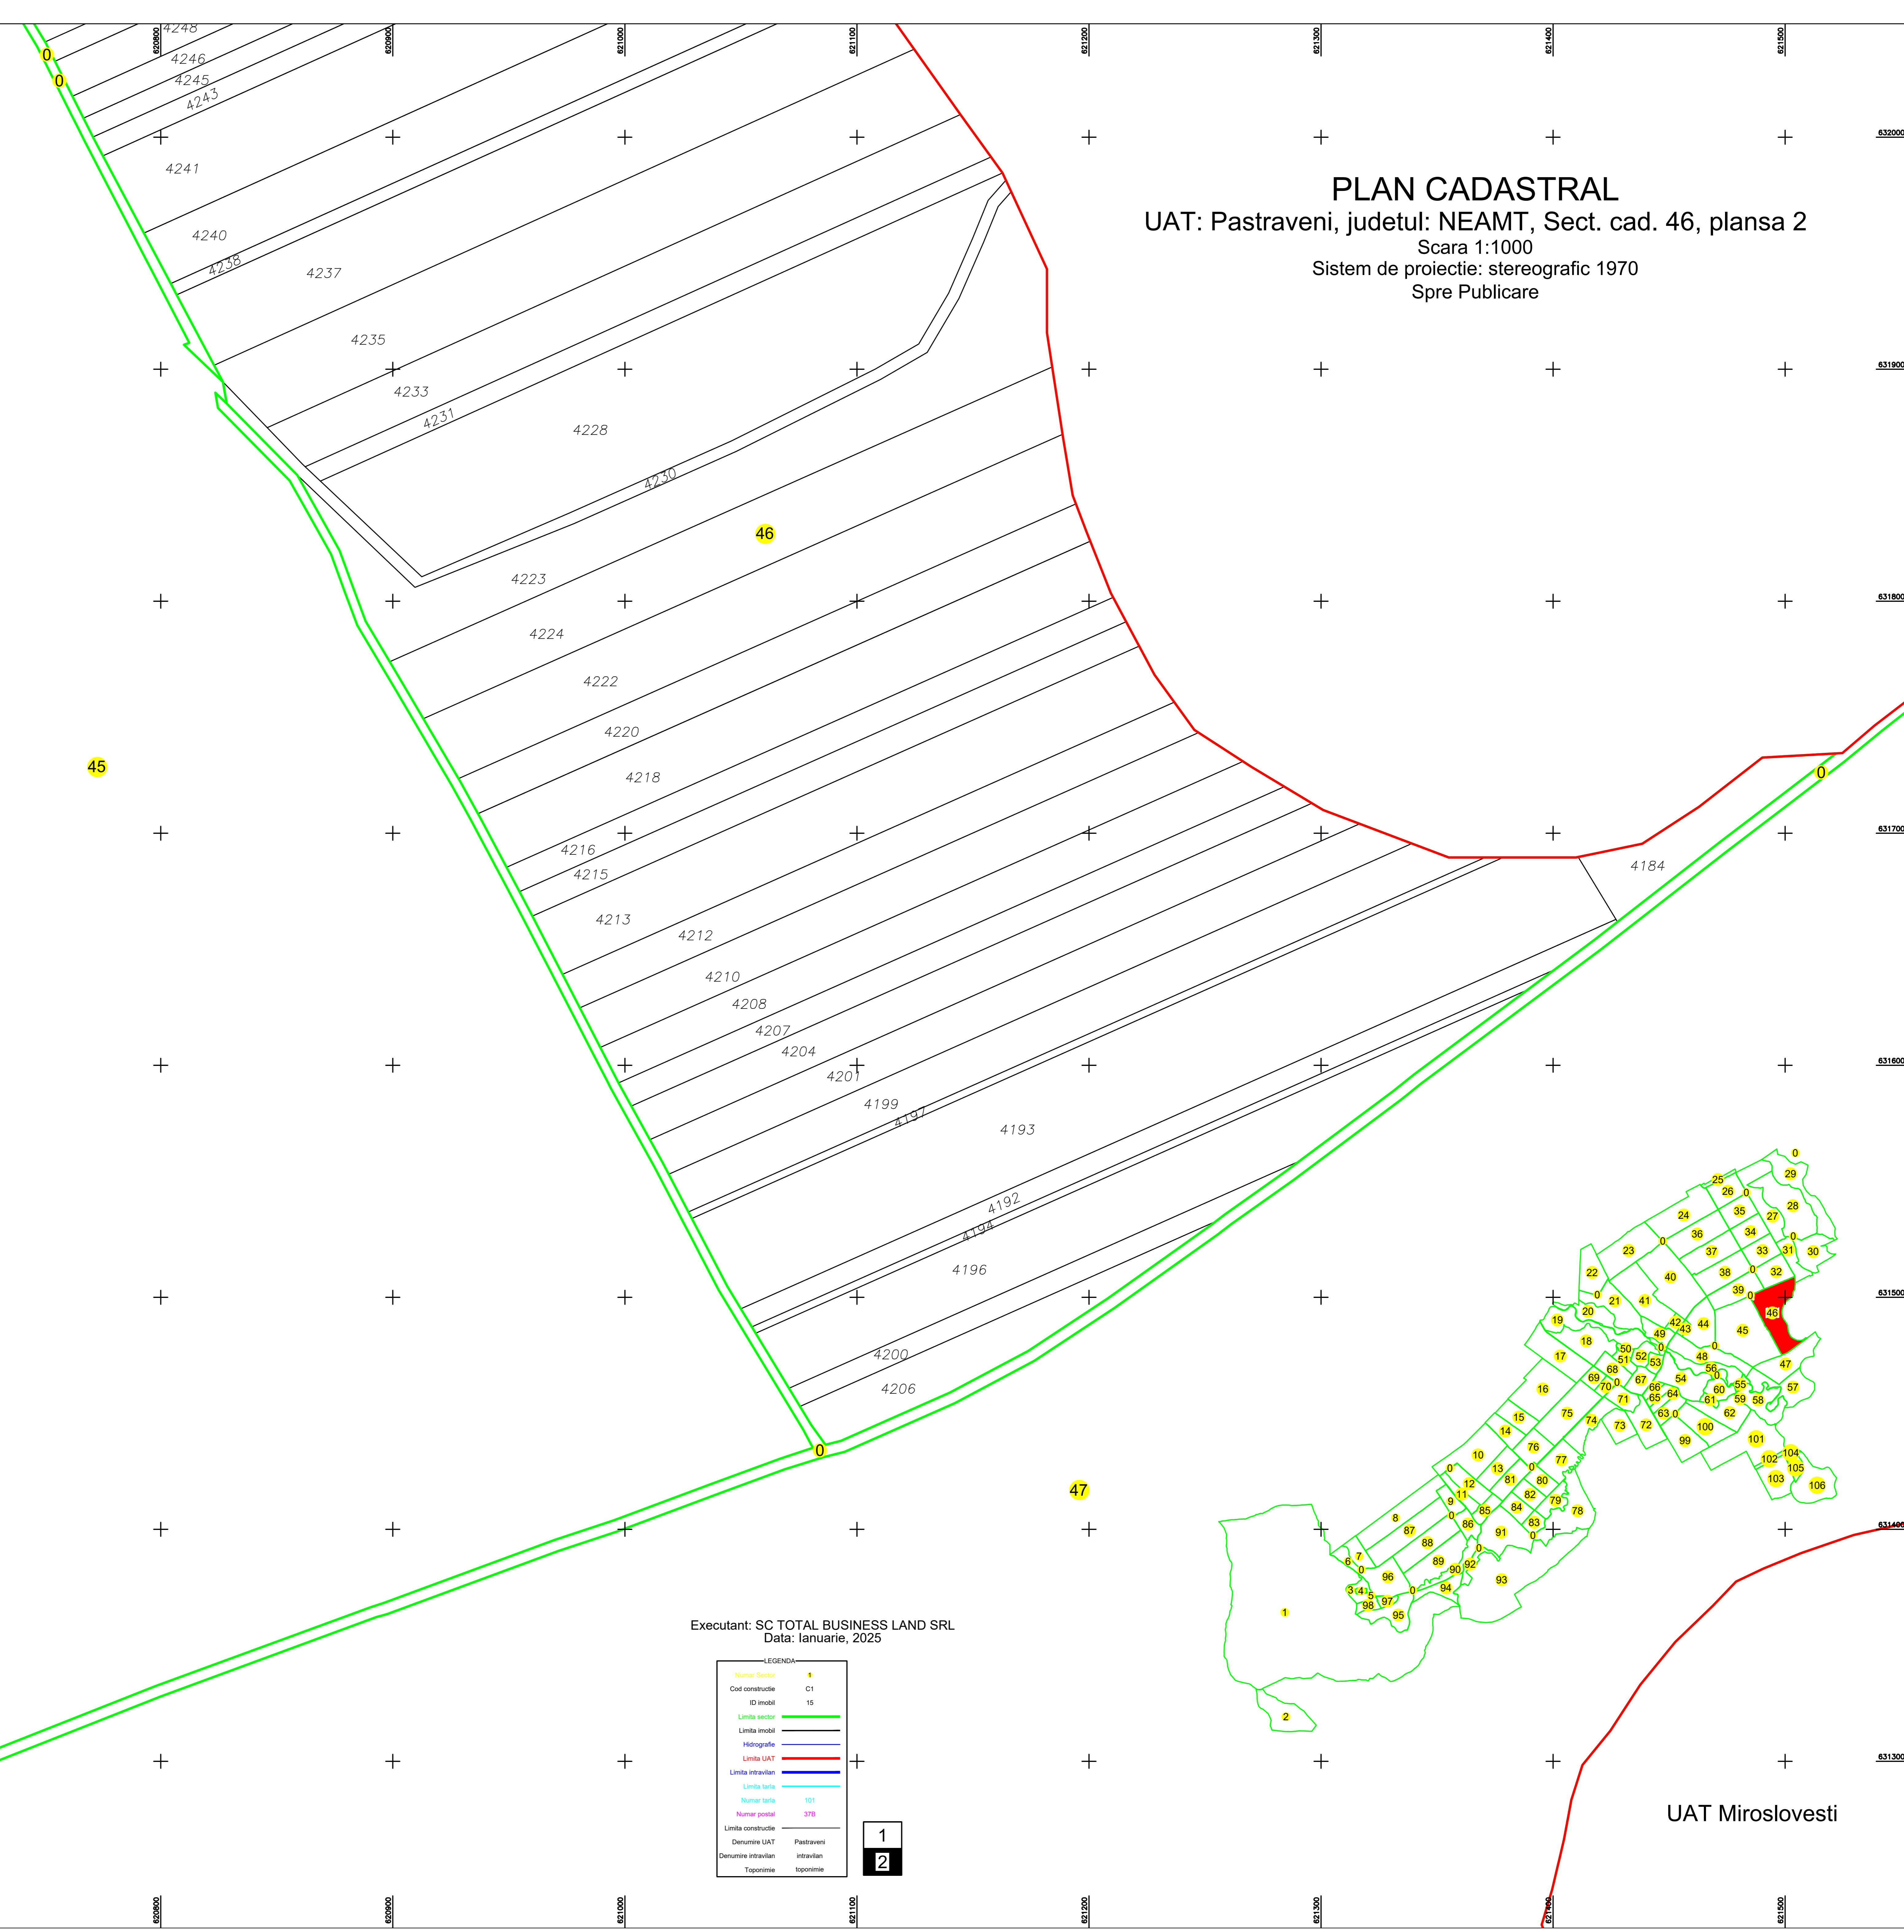

Executant: SC TOTAL BUSINESS LAND SRL
 Data: Ianuarie, 2025

LEGENDA

Numar Sector	0
Cod constructie	C1
ID imobil	15
Limita sector	— (green line)
Limita imobil	— (black line)
Hidrografie	— (blue line)
Limita UAT	— (red line)
Limita intravilan	— (blue line)
Limita satra	— (blue line)
Numar satra	101
Numar postas	37B
Limita constructie	— (black line)
Denumire UAT	Pastraveni
Denumire intravilan	intravilan
Toponime	toponime

1
2

UAT Miroslavesti

57