


PLAN CADASTRAL
 UAT: Pastraveni, judetul: NEAMT, Sect. cad. 50, plansa 1
 Scara 1:1000
 Sistem de proiectie: stereografic 1970
 Spre Publicare

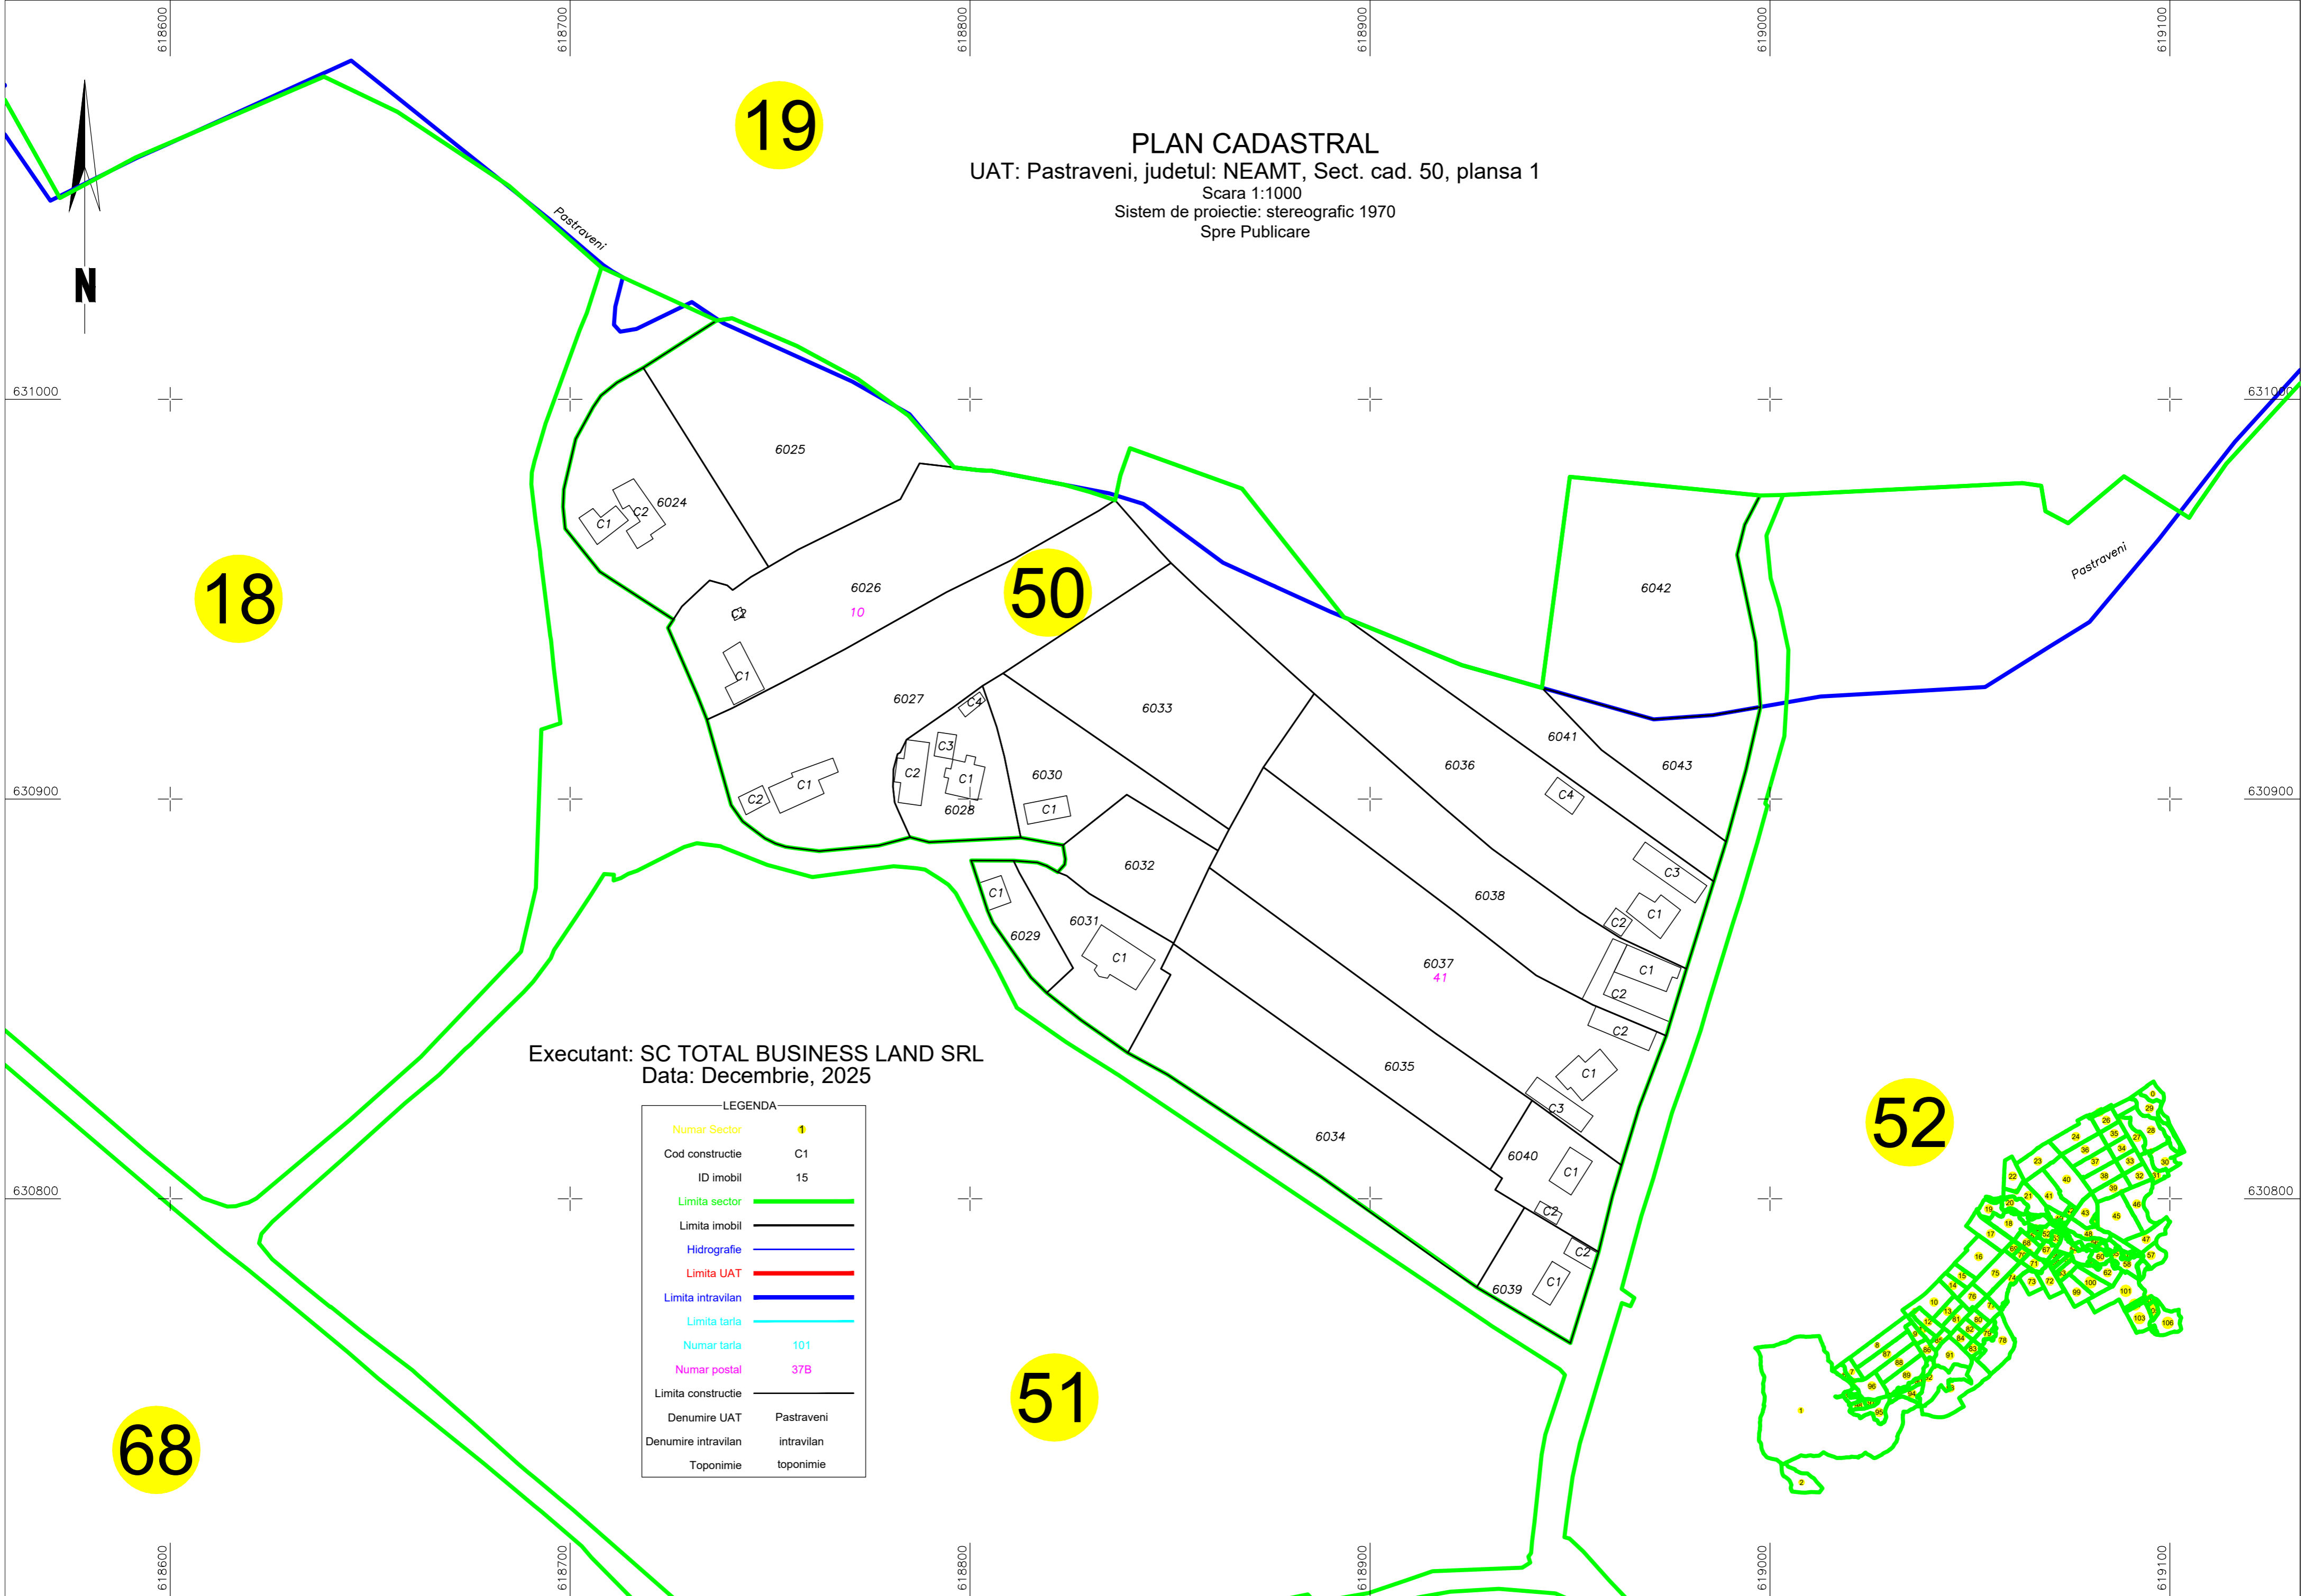

Executant: SC TOTAL BUSINESS LAND SRL
 Data: Decembrie, 2025

LEGENDA

| | |
|---------------------|------------|
| Numar Sector | 1 |
| Cod constructie | C1 |
| ID imobil | 15 |
| Limita sector | |
| Limita imobil | |
| Hidrografie | |
| Limita UAT | |
| Limita intravilan | |
| Limita tarla | |
| Numar tarla | 101 |
| Numar postal | 37B |
| Limita constructie | |
| Denumire UAT | Pastraveni |
| Denumire intravilan | intravilan |
| Toponimie | toponimie |

68

18

19

50

51

52