


**PLAN CADASTRAL**  
 UAT: Pastraveni, judetul: NEAMT, Sect. cad. 82, plansa 1  
 Scara 1:1000  
 Sistem de proiectie: stereografic 1970  
 Spre Publicare

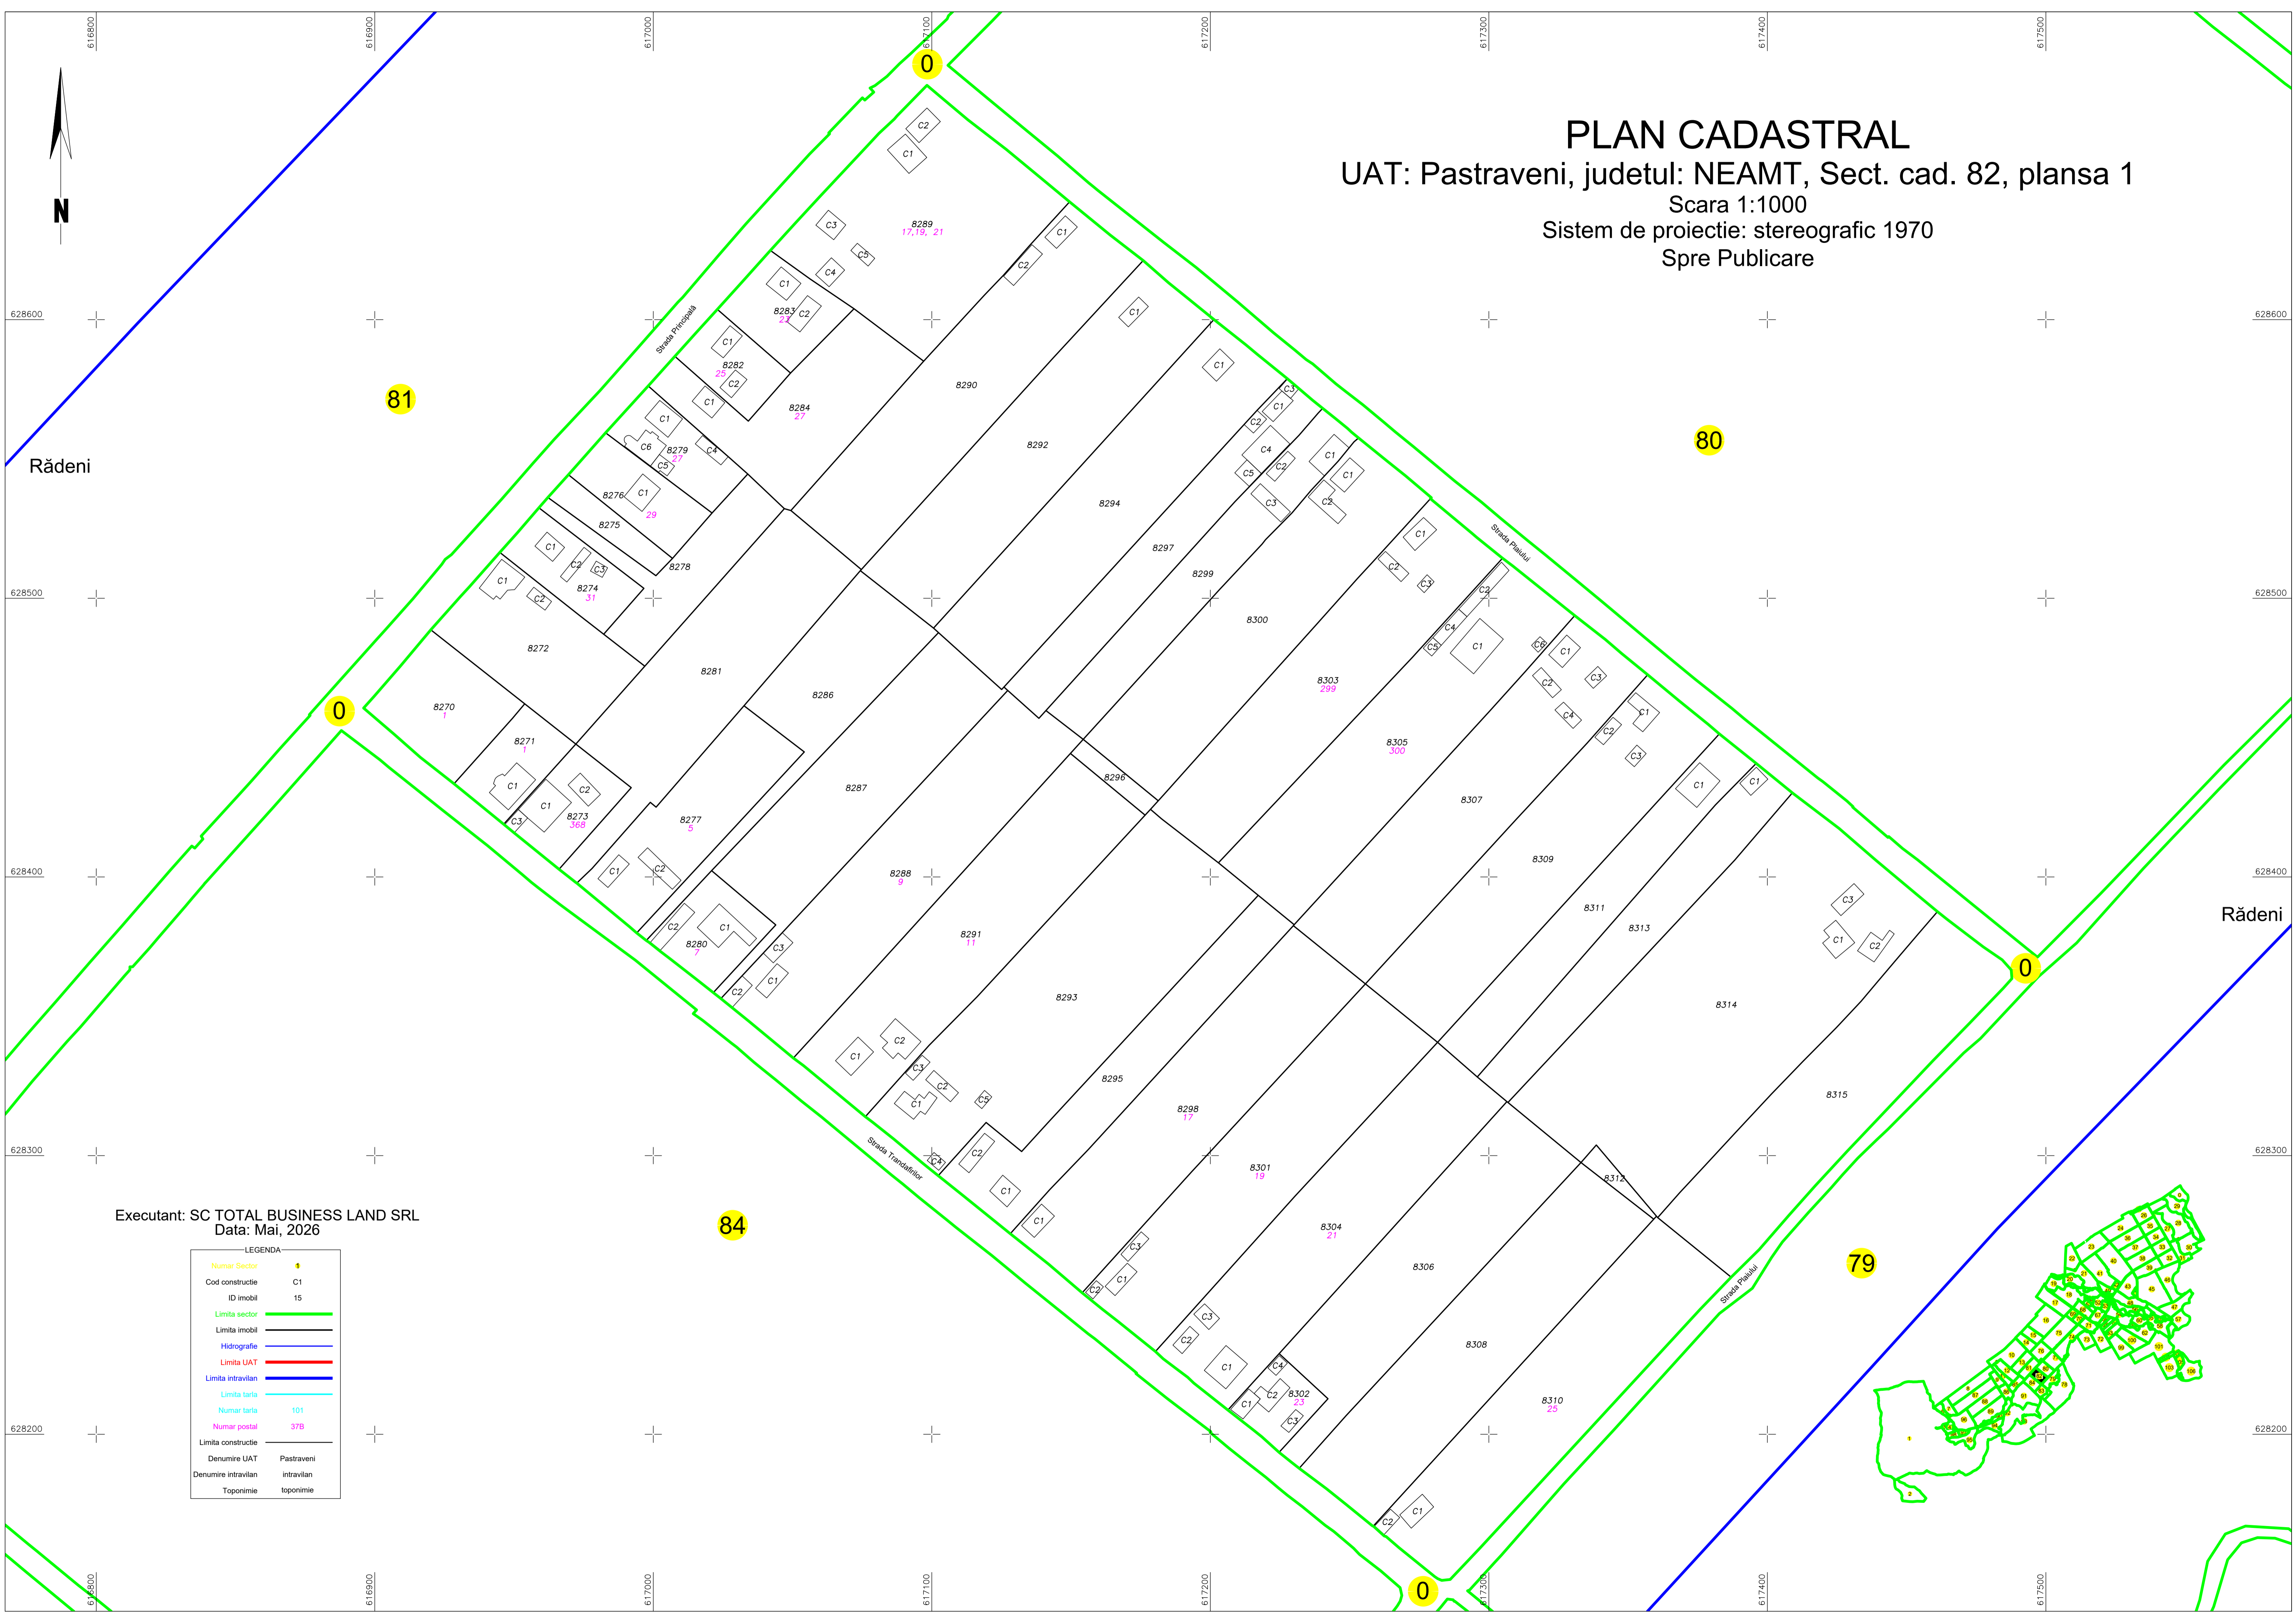

Rădeni

Rădeni

Executant: SC TOTAL BUSINESS LAND SRL  
 Data: Mai, 2026

LEGENDA

Numar Sector	0
Cod constructie	C1
ID imobil	15
Limita sector	— (green line)
Limita imobil	— (black line)
Hidrografe	— (blue line)
Limita UAT	— (red line)
Limita intravilan	— (blue line)
Limita tarla	— (cyan line)
Numar tarla	101
Numar postal	37B
Limita constructie	— (black line)
Denumire UAT	Pastraveni
Denumire intravilan	intravilan
Toponimie	toponimie