


0 PLAN CADASTRAL
 UAT: Vânători-Neamt, judetul: NEAMT, Sect. cad. 72, plansa 1
 Scara 1:1000
 Sistem de proiectie: stereografic 1970
 Spre Publicare

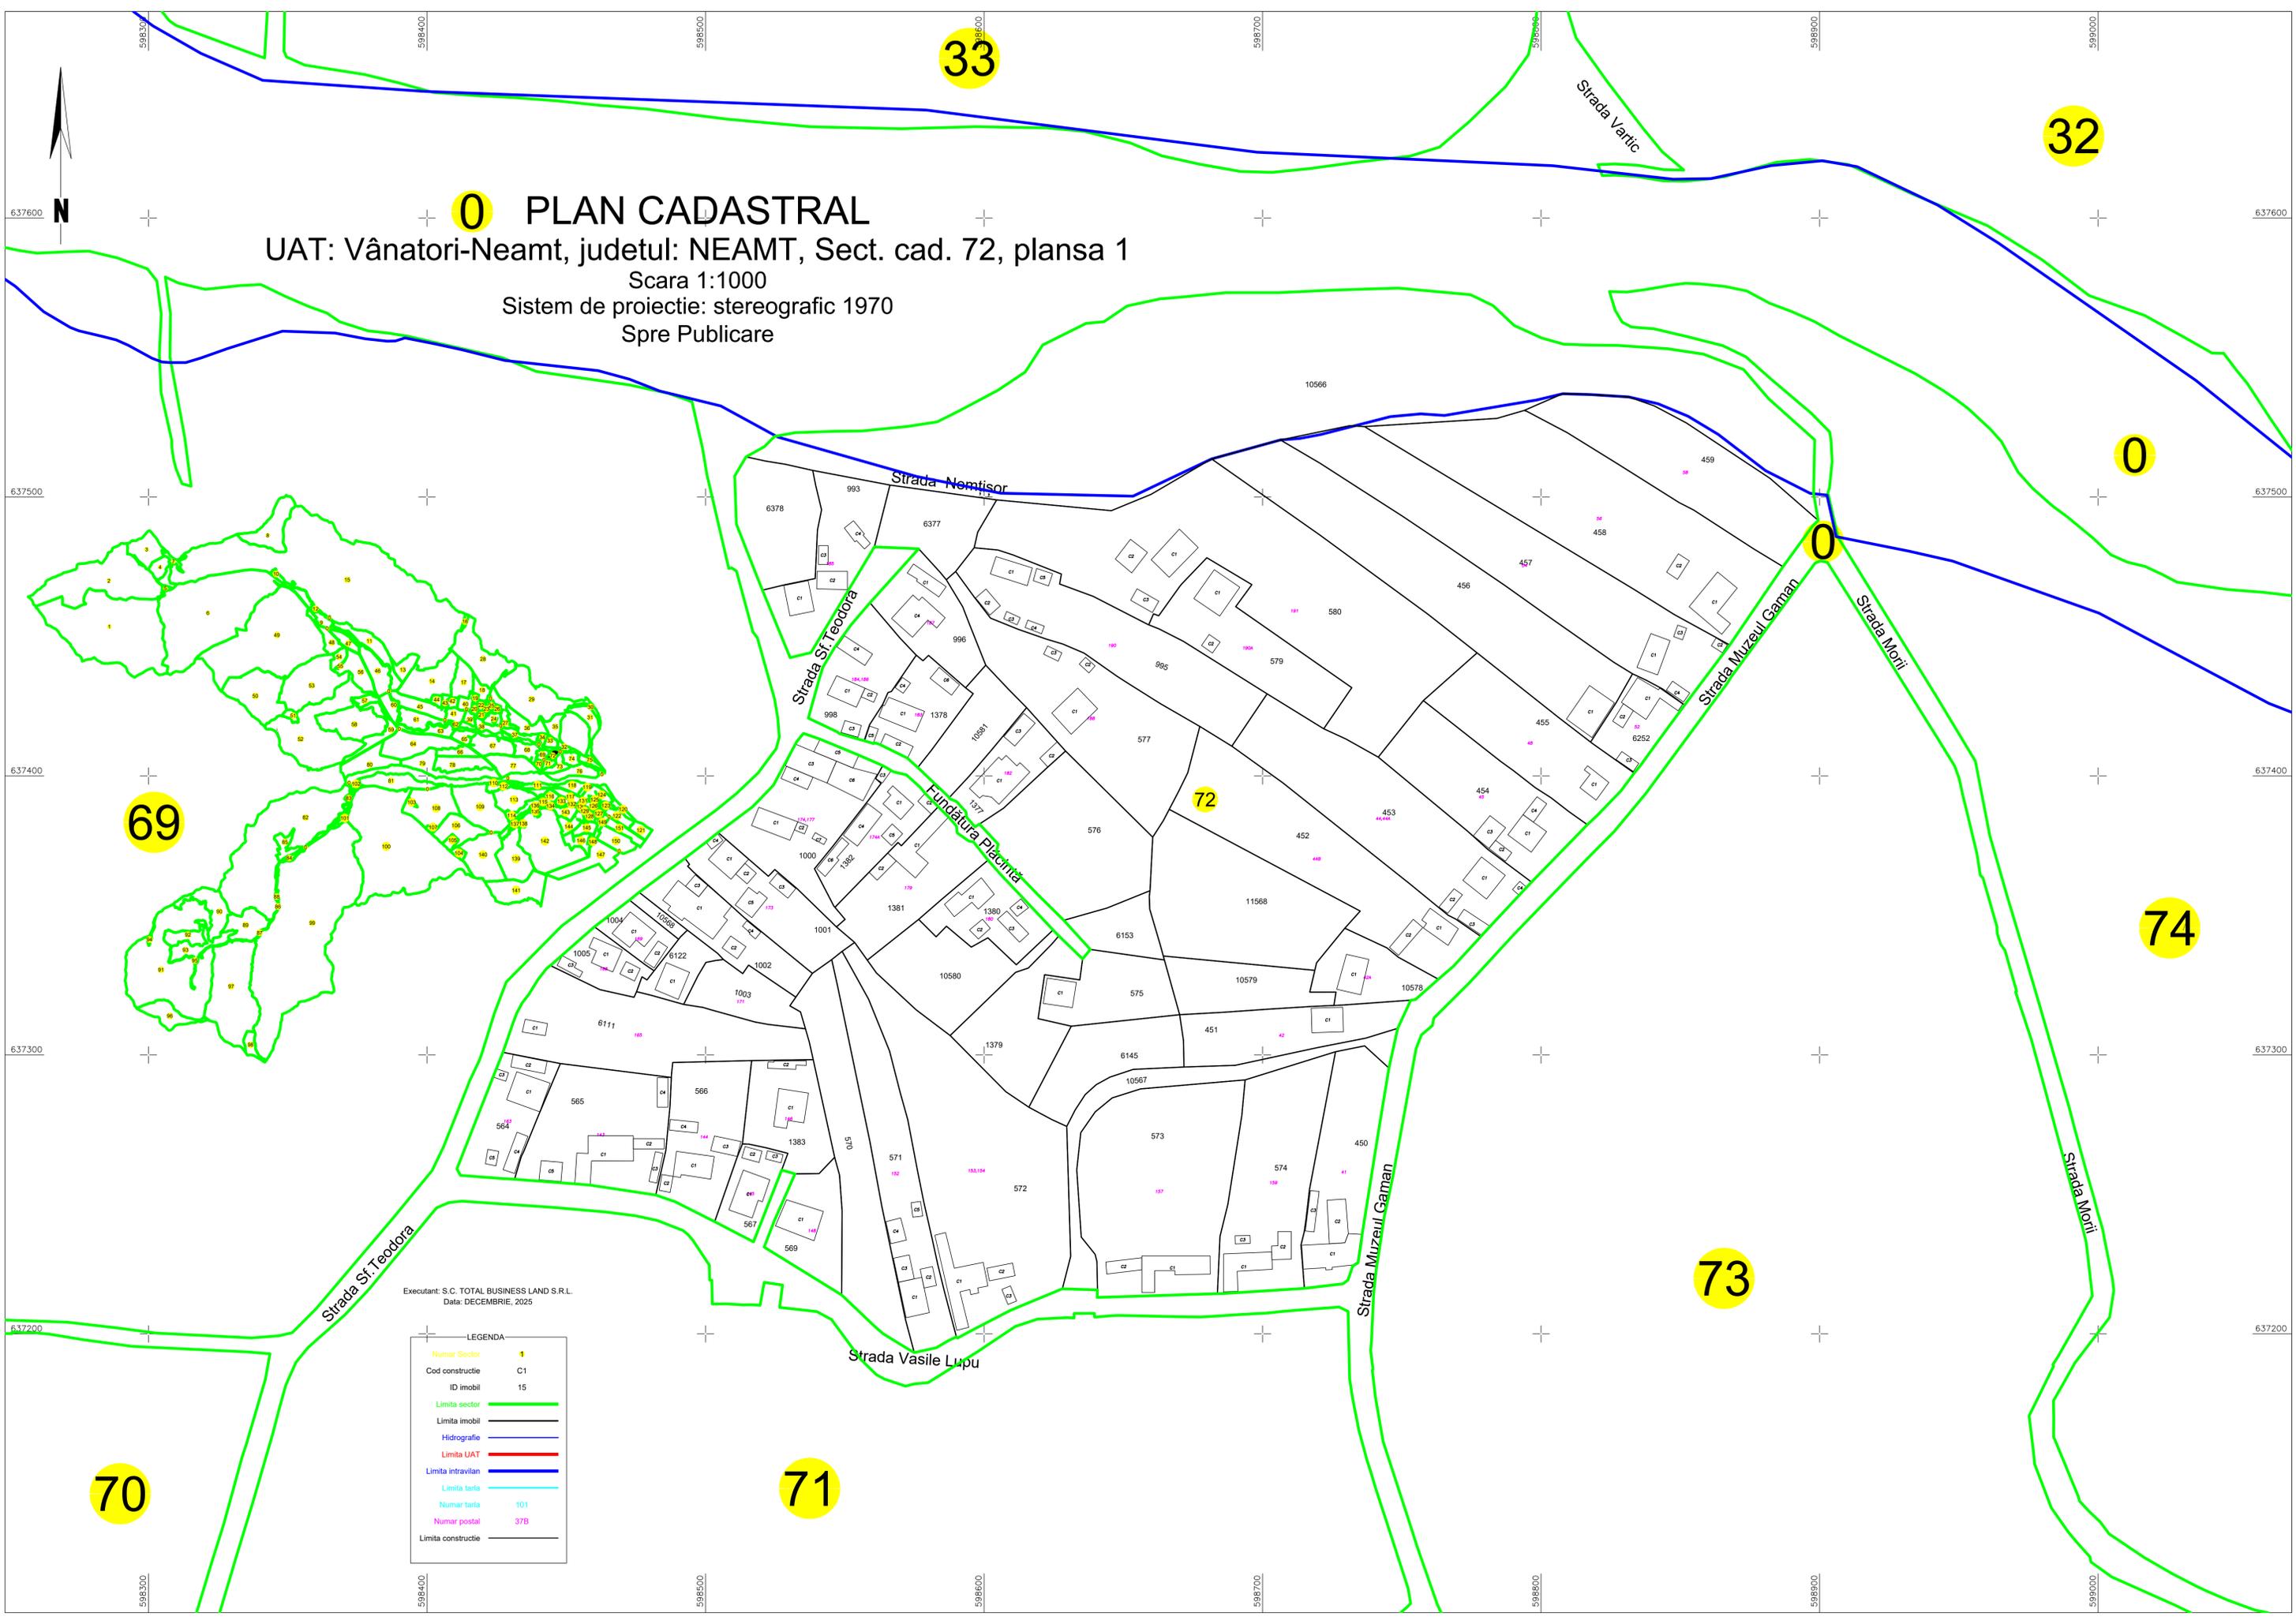

Executant: S.C. TOTAL BUSINESS LAND S.R.L.
 Data: DECEMBRIE, 2025

LEGENDA	
Numar Sector	0
Cod constructie	C1
ID imobil	15
Limita sector	— (green line)
Limita imobil	— (black line)
Hidrografie	— (blue line)
Limita UAT	— (red line)
Limita intravilan	— (blue line)
Limita tarla	— (cyan line)
Numar tarla	101
Numar postal	37B
Limita constructie	— (black line)

33

32

69

72

74

73

70

71

0

0

N

Strada Varlic

Strada Nemisor

Strada Sf. Teodora

Fundatiua Placinta

Strada Muzeului Gaman

Strada Motii

Strada Sf. Teodora

Strada Vasile Lupu

Strada Muzeului Gaman

Strada Motii