

PLAN CADASTRAL

UAT: Baba Ana, judetul: PRAHOVA, Sect. cad. 46, plansa 2


Scara 1:2000
Sistem de proiectie: stereografic 1970
Spre Publicare

LEGENDA	
Numar Sector	45
ID imobil	4828
Limita sector	
Limita imobil	
Hidrografie	
Limita UAT	
Limita intravilan	
Limita constructie	
Numar sector cadastral	



Numar cadastral (spatiu) 26128 inscris in cartea funciara nr. 26128 a UAT Baba Ana, Autostrada Ploiesti-Buzau, LOT 1 Trenaua Ploiesti-Buzau, km. 18+932 - 22+612, Judetul Prahova

SCHITA DISPUNERII SECTOARELOR CADASTRALE
SCARA 1:100000

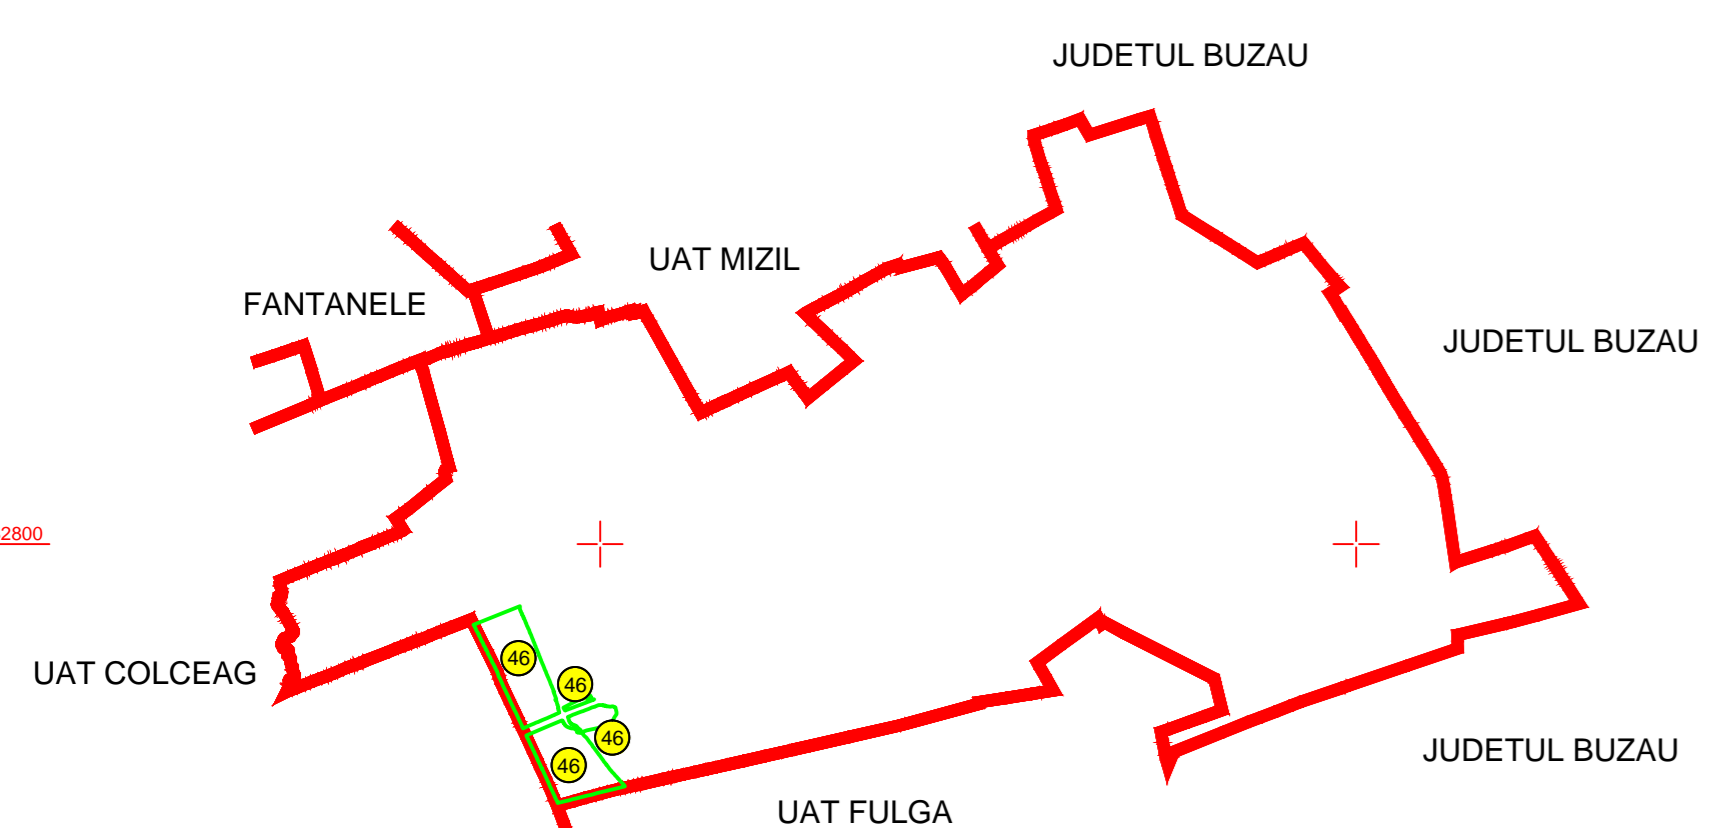

Executant: S.C. TOPING COMPANY S.R.L.
Data 05.2024