

PLAN CADASTRAL

Comuna Brazi, jud. Prahova, Sat Brazii de Sus


Sector cadastral nr. 25

Scara 1:1000


Sistem de proiectie: Stereografic 1970

Planşa nr. 1/2


spre publicare

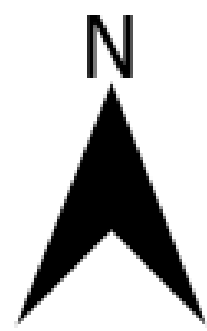

Schema dispunerii sectoarelor cadastrale

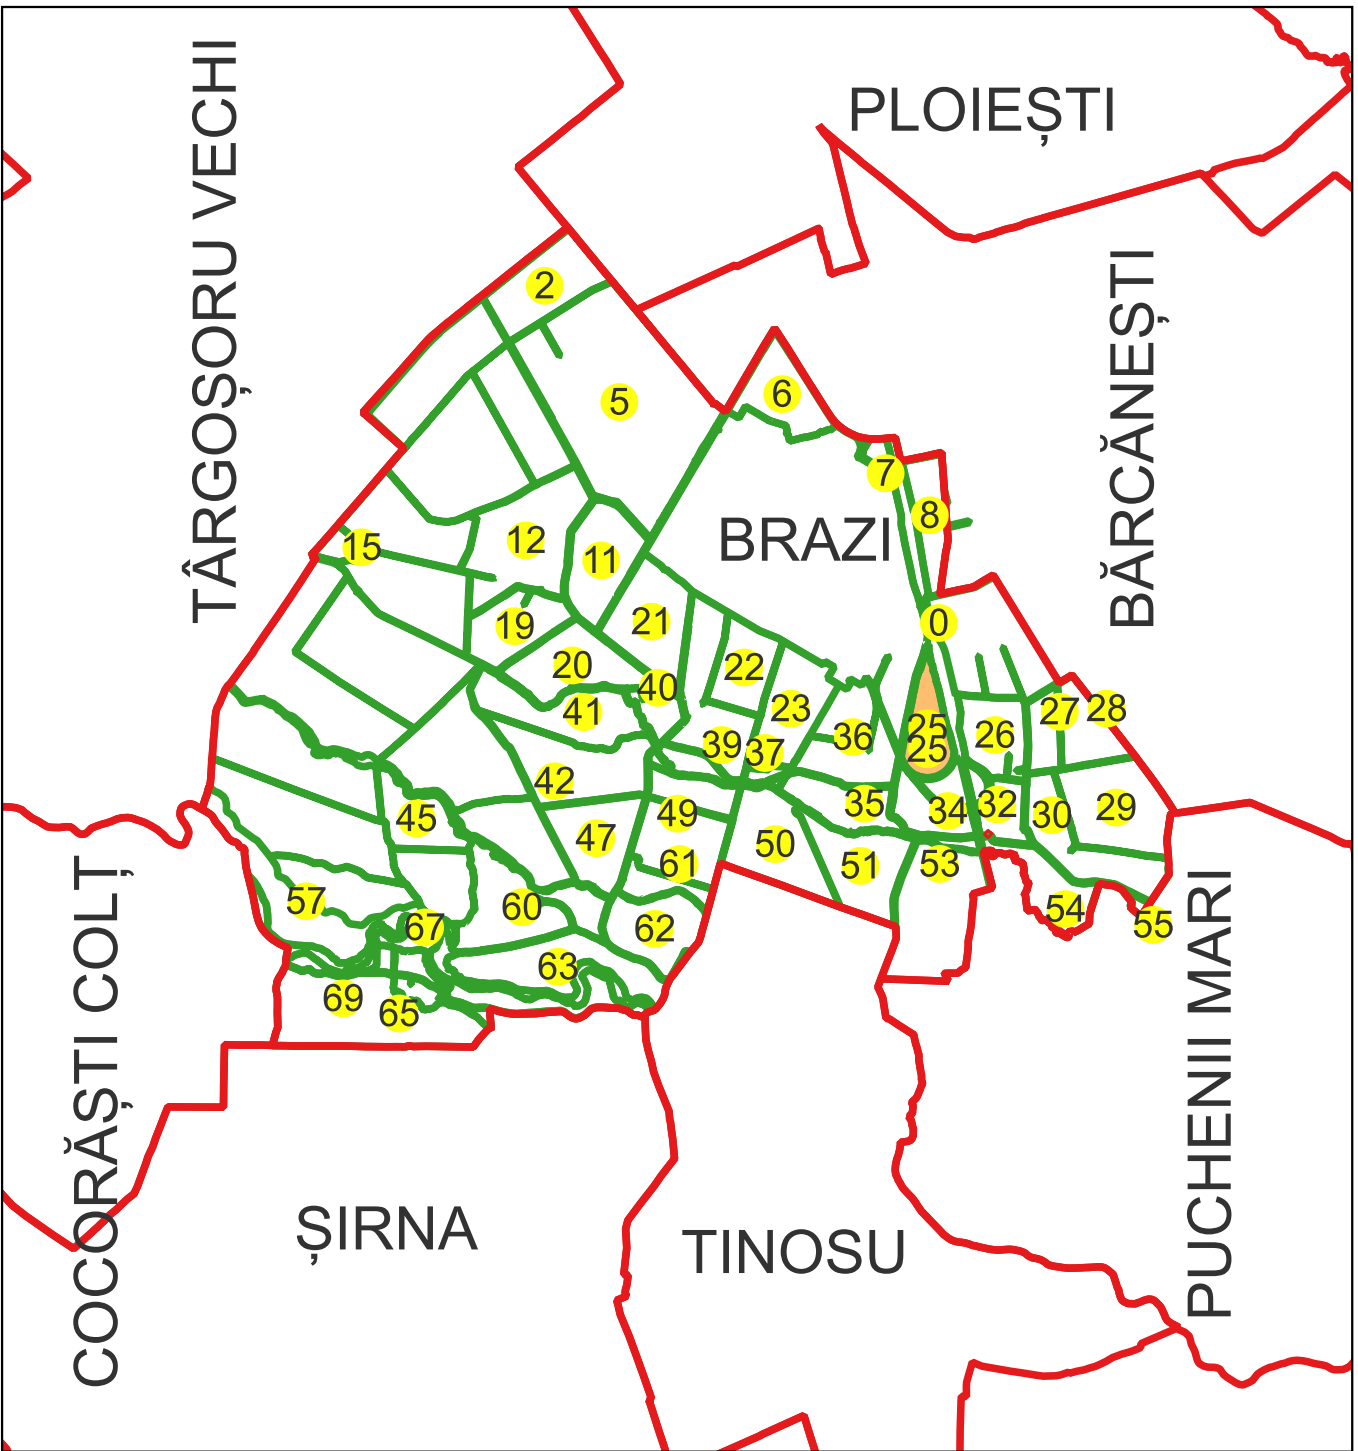

Schema dispunerii planşelor

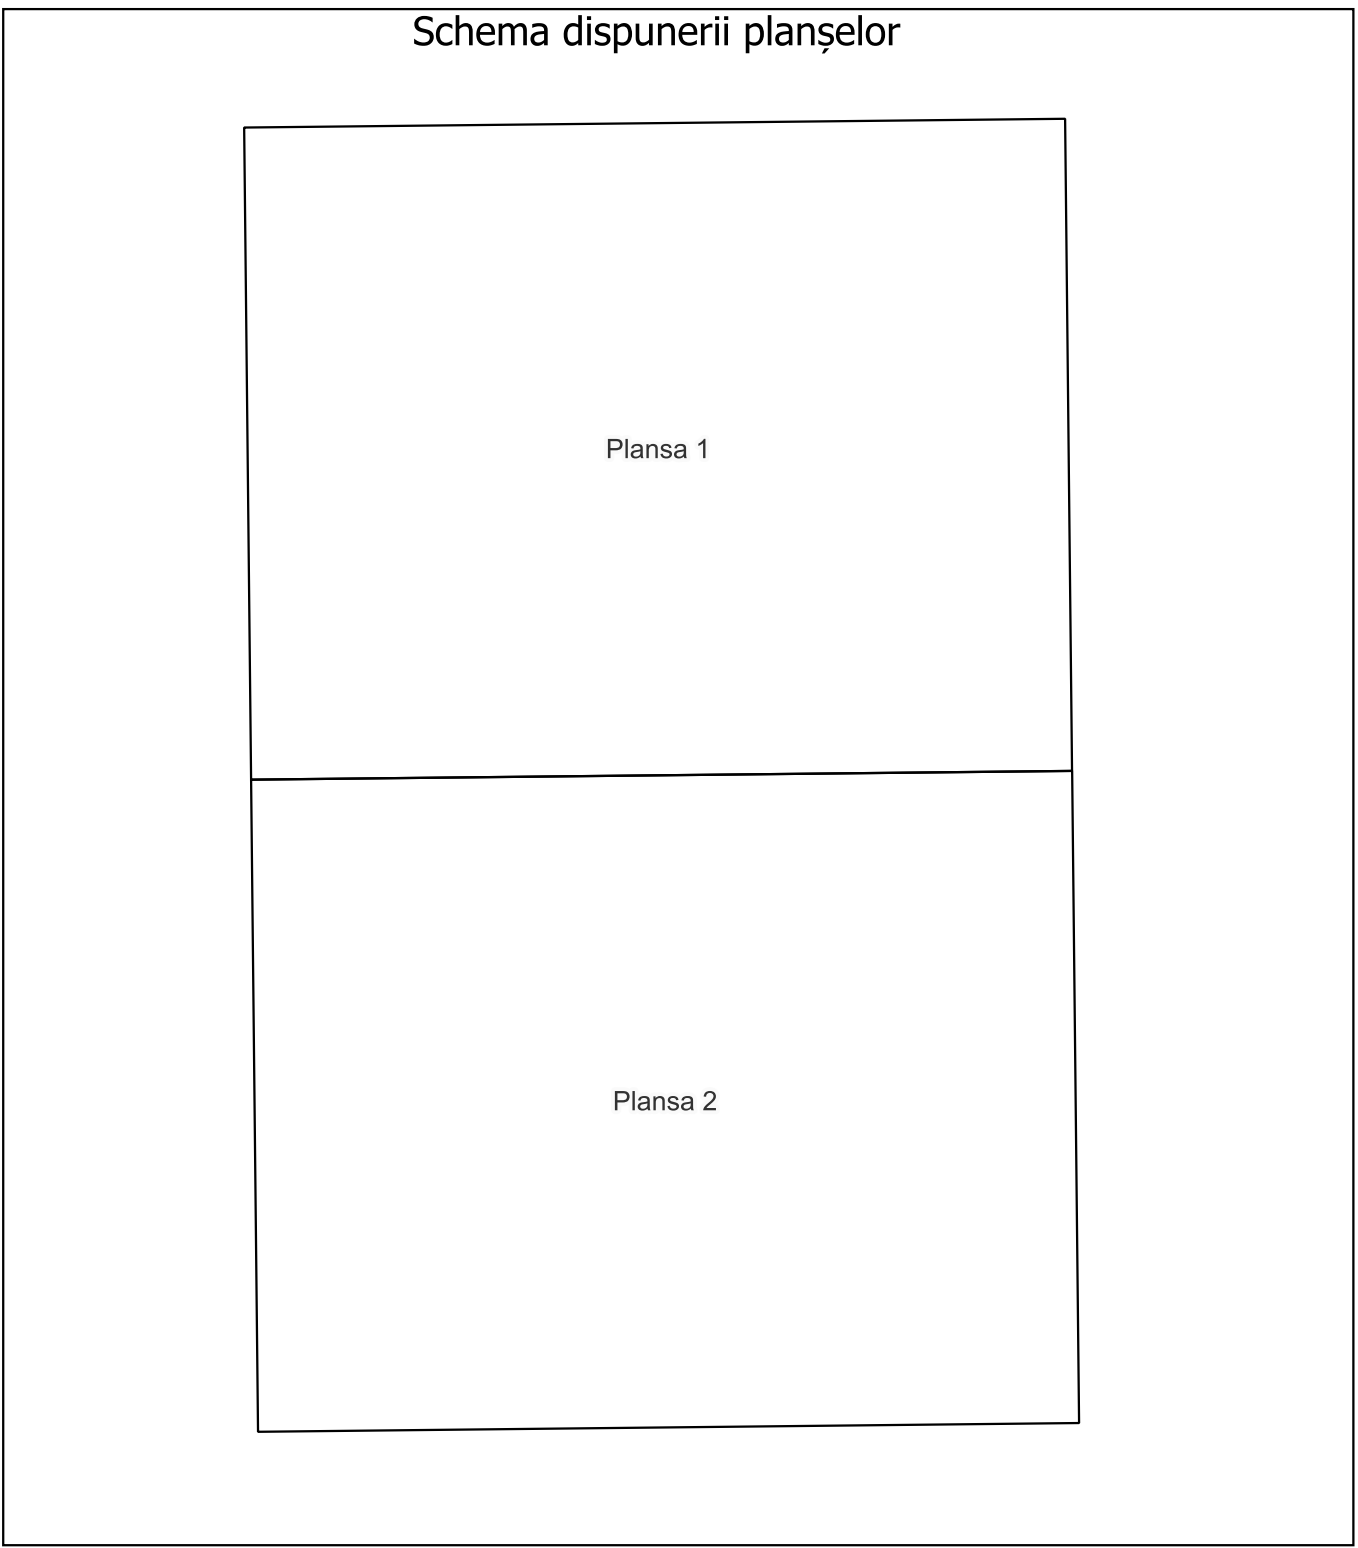

Legenda

	LIMITA UAT
BRAZI	DENUMIRE UAT
Aa	Denumire UAT
	LIMITA INTRAVILAN
Băteşti	DENUMIRE INTRAVILAN
	LIMITA SECTOR CADASTRAL
25	NUMAR SECTOR CADASTRAL
	LIMITA CONSTRUCTII
C1	NUMAR CORP
	LIMITA IMOBIL
3050	ID IMOBIL
	NUMAR POSTAL

Semnat electronic de către Ing.
Mihai-Alexandru Hruza conform
Împuternicirii nr. 22/22.02.2024

Data 13.02.2025

PLAN CADASTRAL

Comuna Brazi, jud. Prahova, Sat Brazii de Sus


Sector cadastral nr. 25

Scara 1:1000


Sistem de proiectie: Stereografic 1970

Planşa nr. 2/2


spre publicare

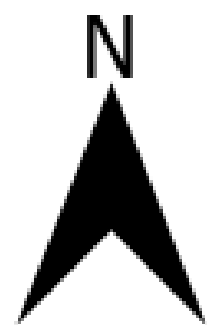


Schema disunerii sectoarelor cadastrale

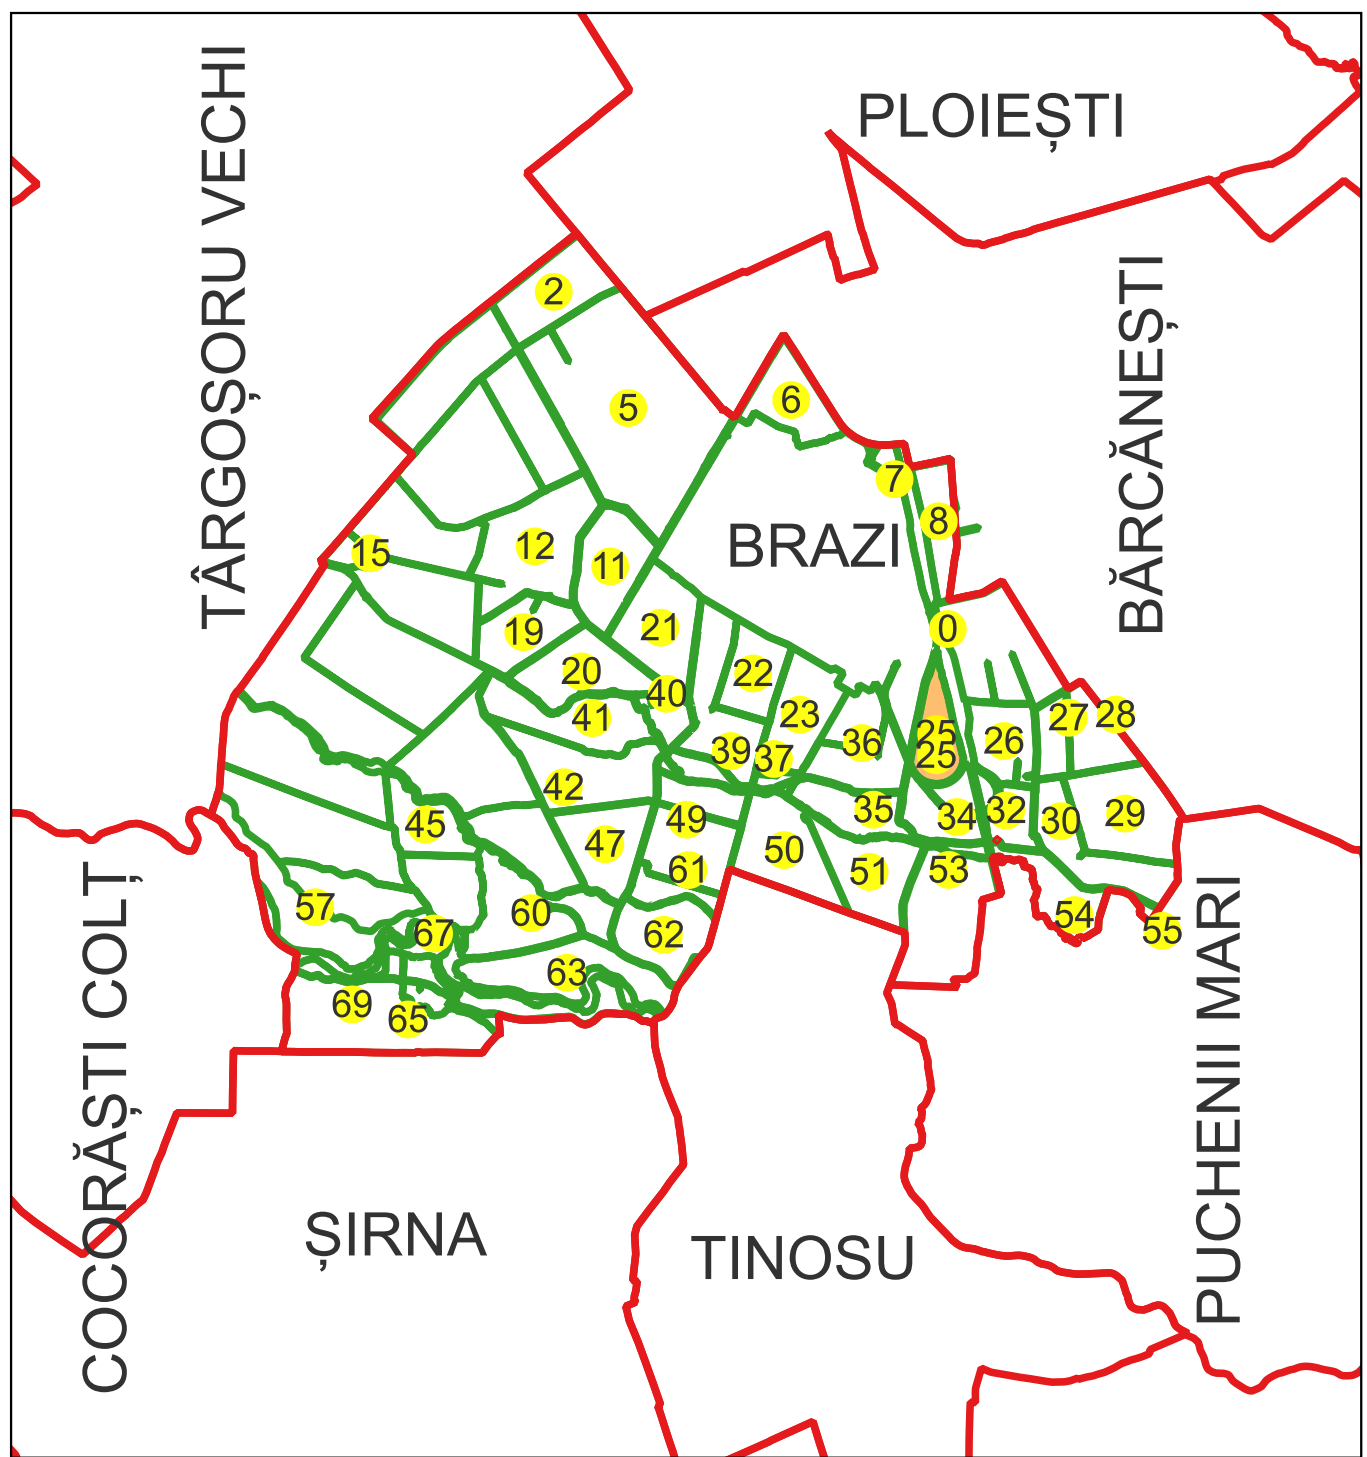

Schema disunerii planşelor

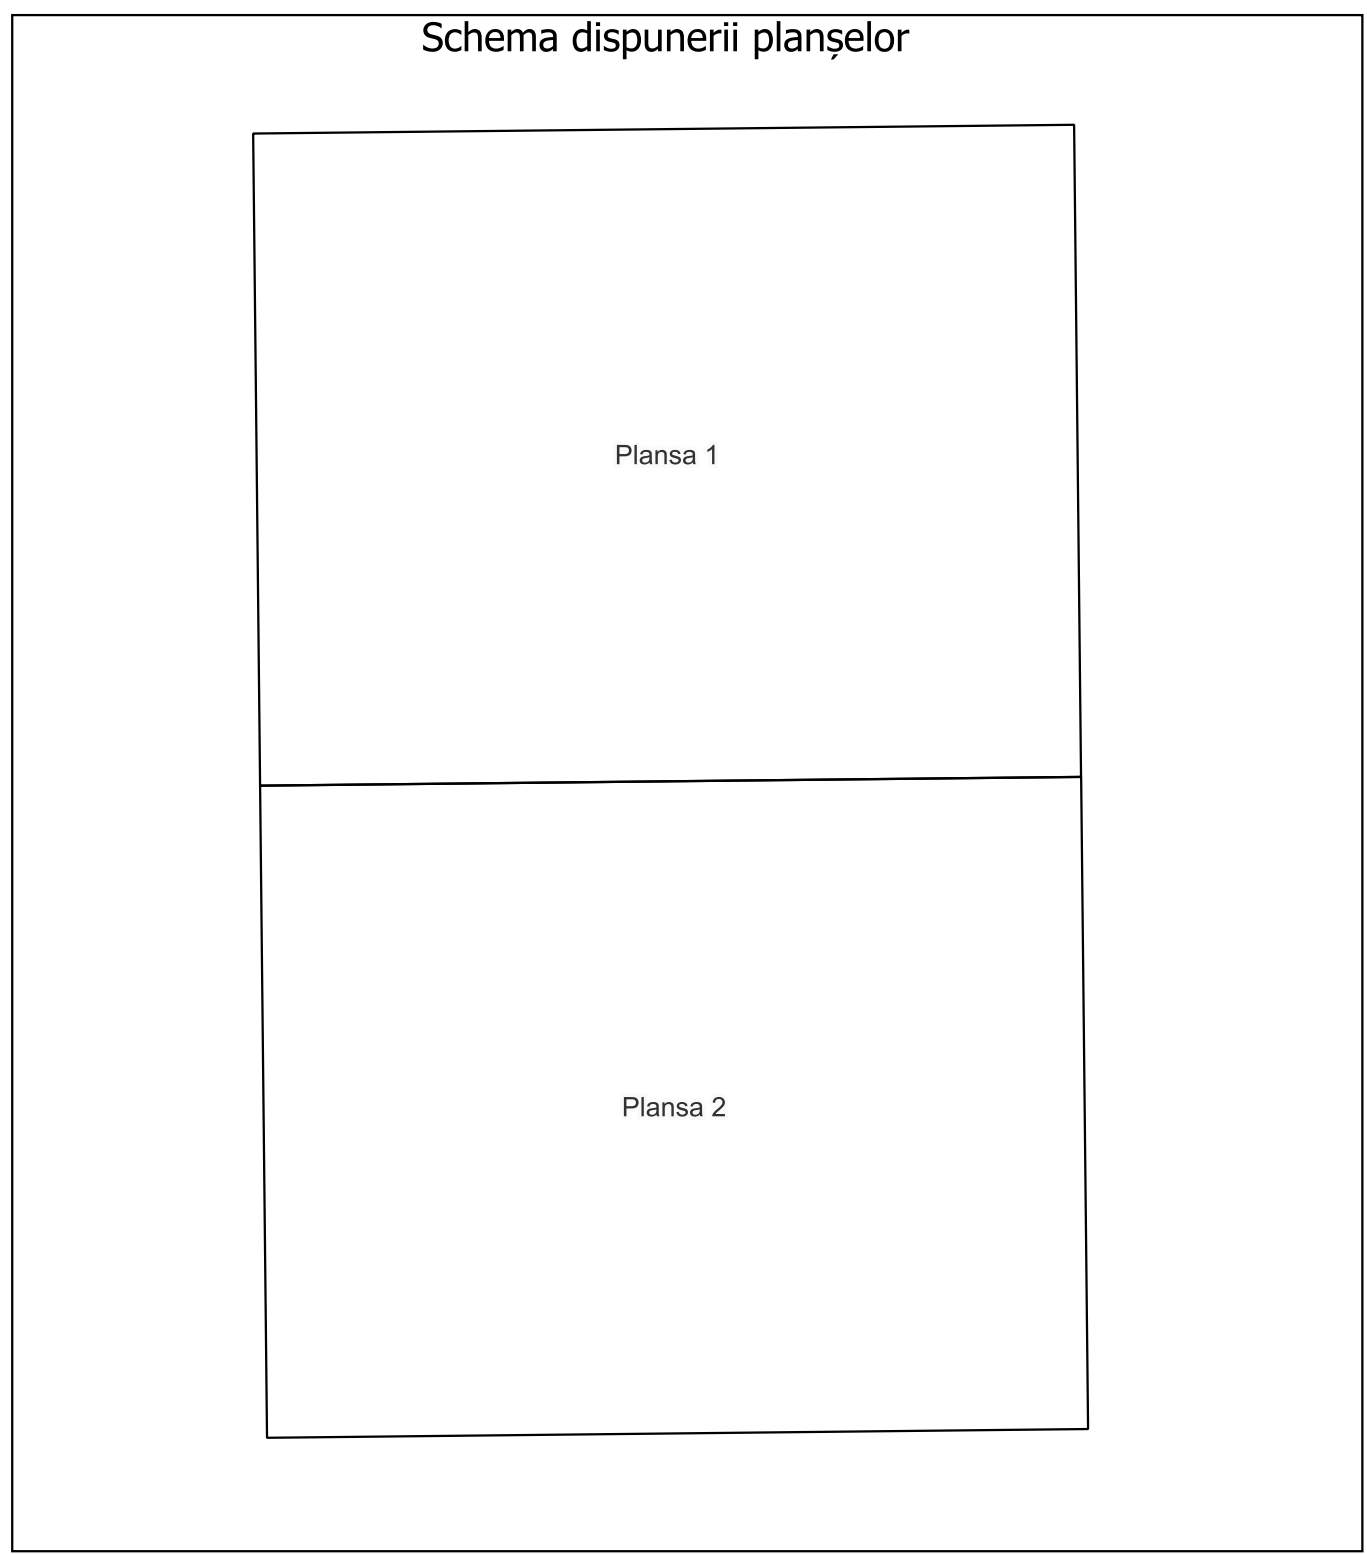

Legenda

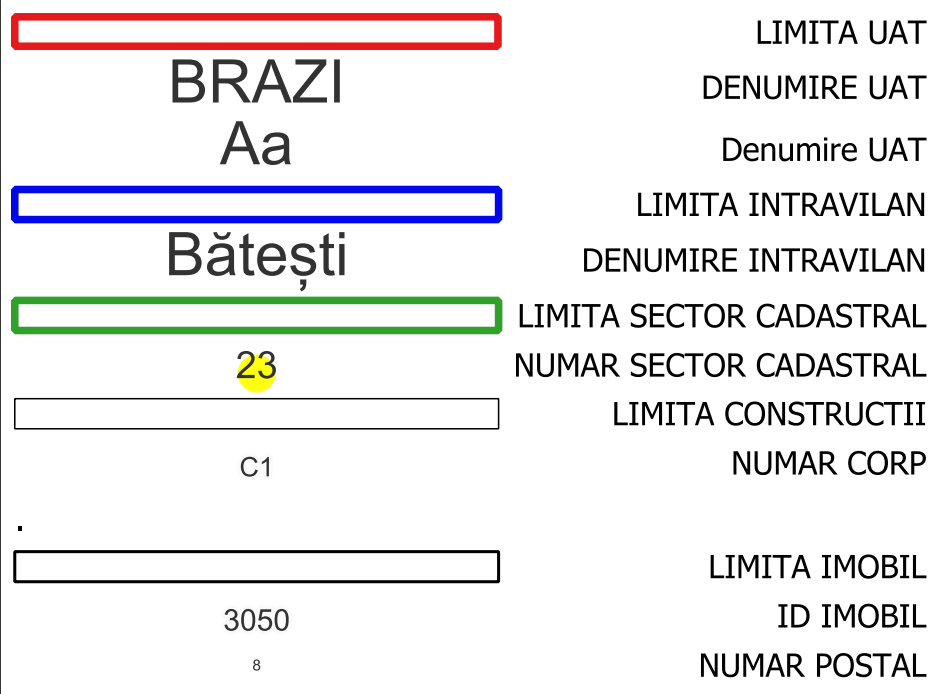

Semnat electronic de către Ing.
Mihai-Alexandru Hruza conform
împunernicirii nr. 22/22.02.2024

Digitally signed
by Mihai-
Alexandru Hruza
Date: 2025-02-17
09:57:02+02:00

Data 13.02.2025