

PLAN CADASTRAL

Comuna Brazi, jud. Prahova, Sat Bătești

Sector cadastral nr. 27

Scara 1:1000


Sistem de proiecție: Stereografic 1970

Planșa nr. 1/2


spre publicare

N

Schema dispunerii sectoarelor cadastrale

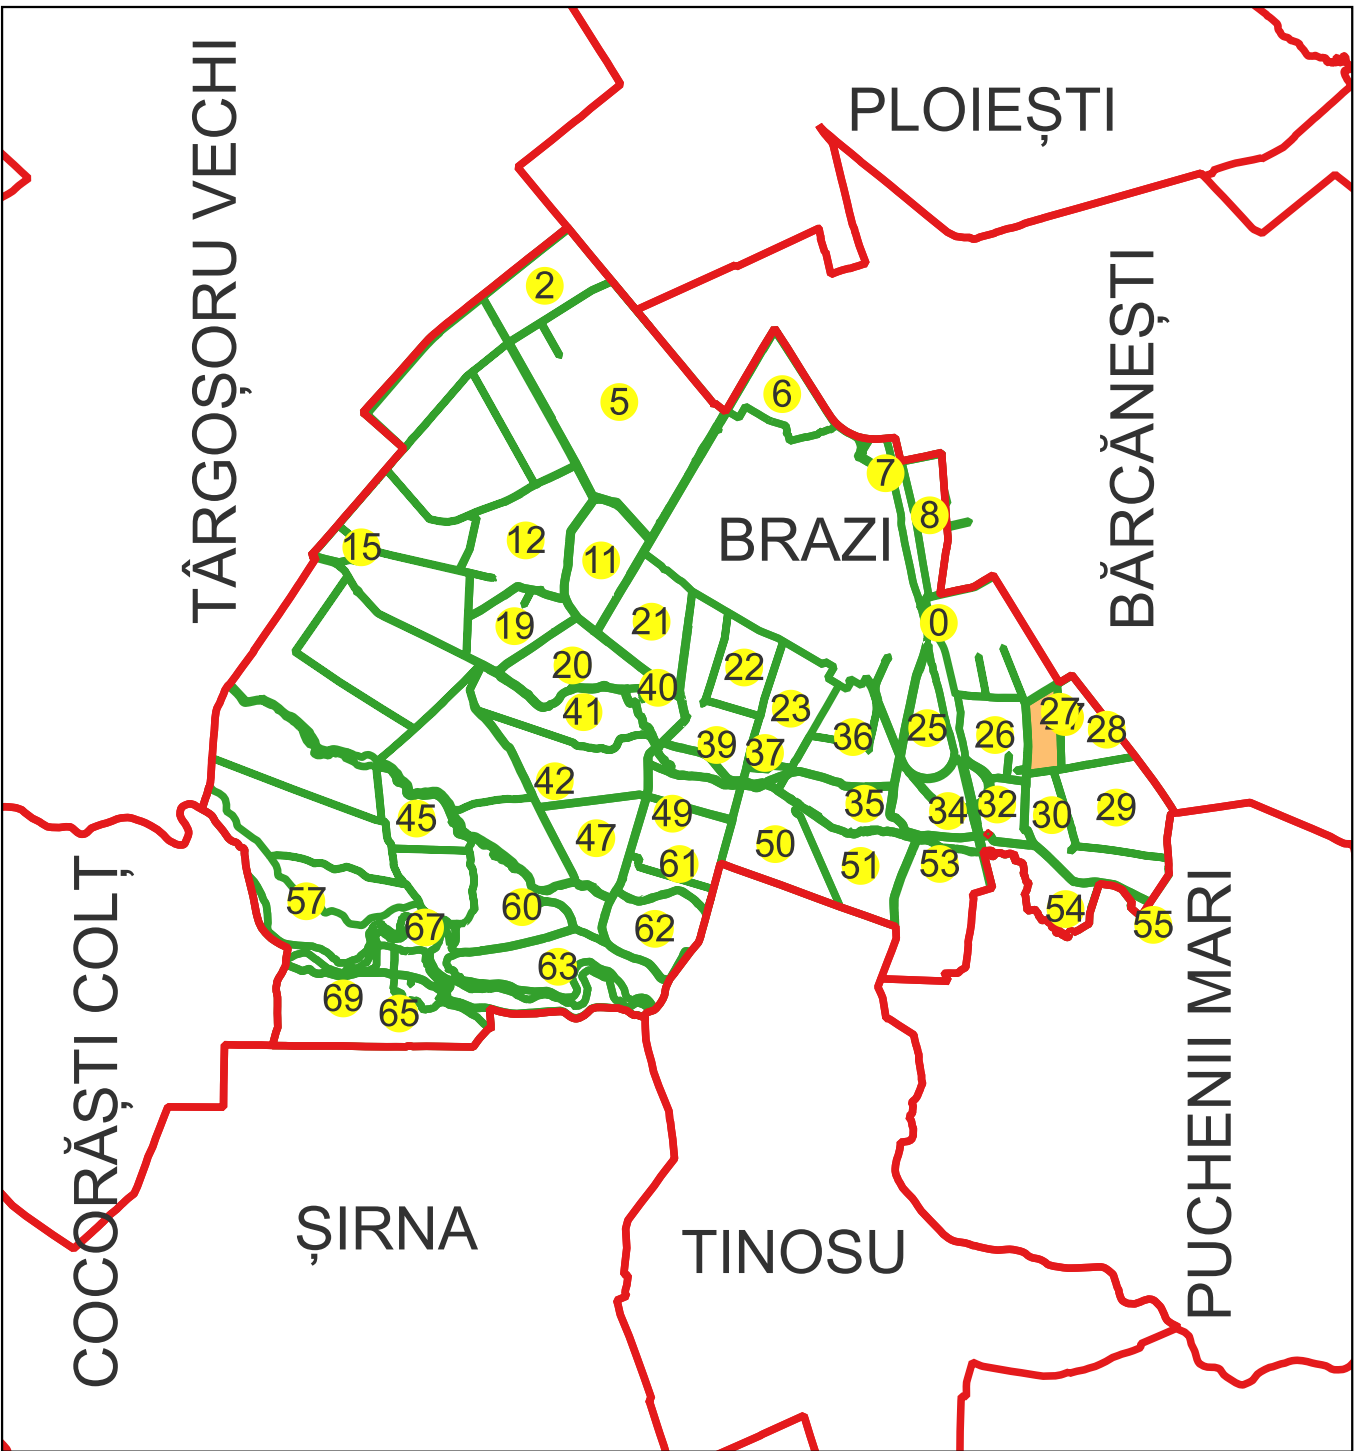

Schema dispunerii planșelor

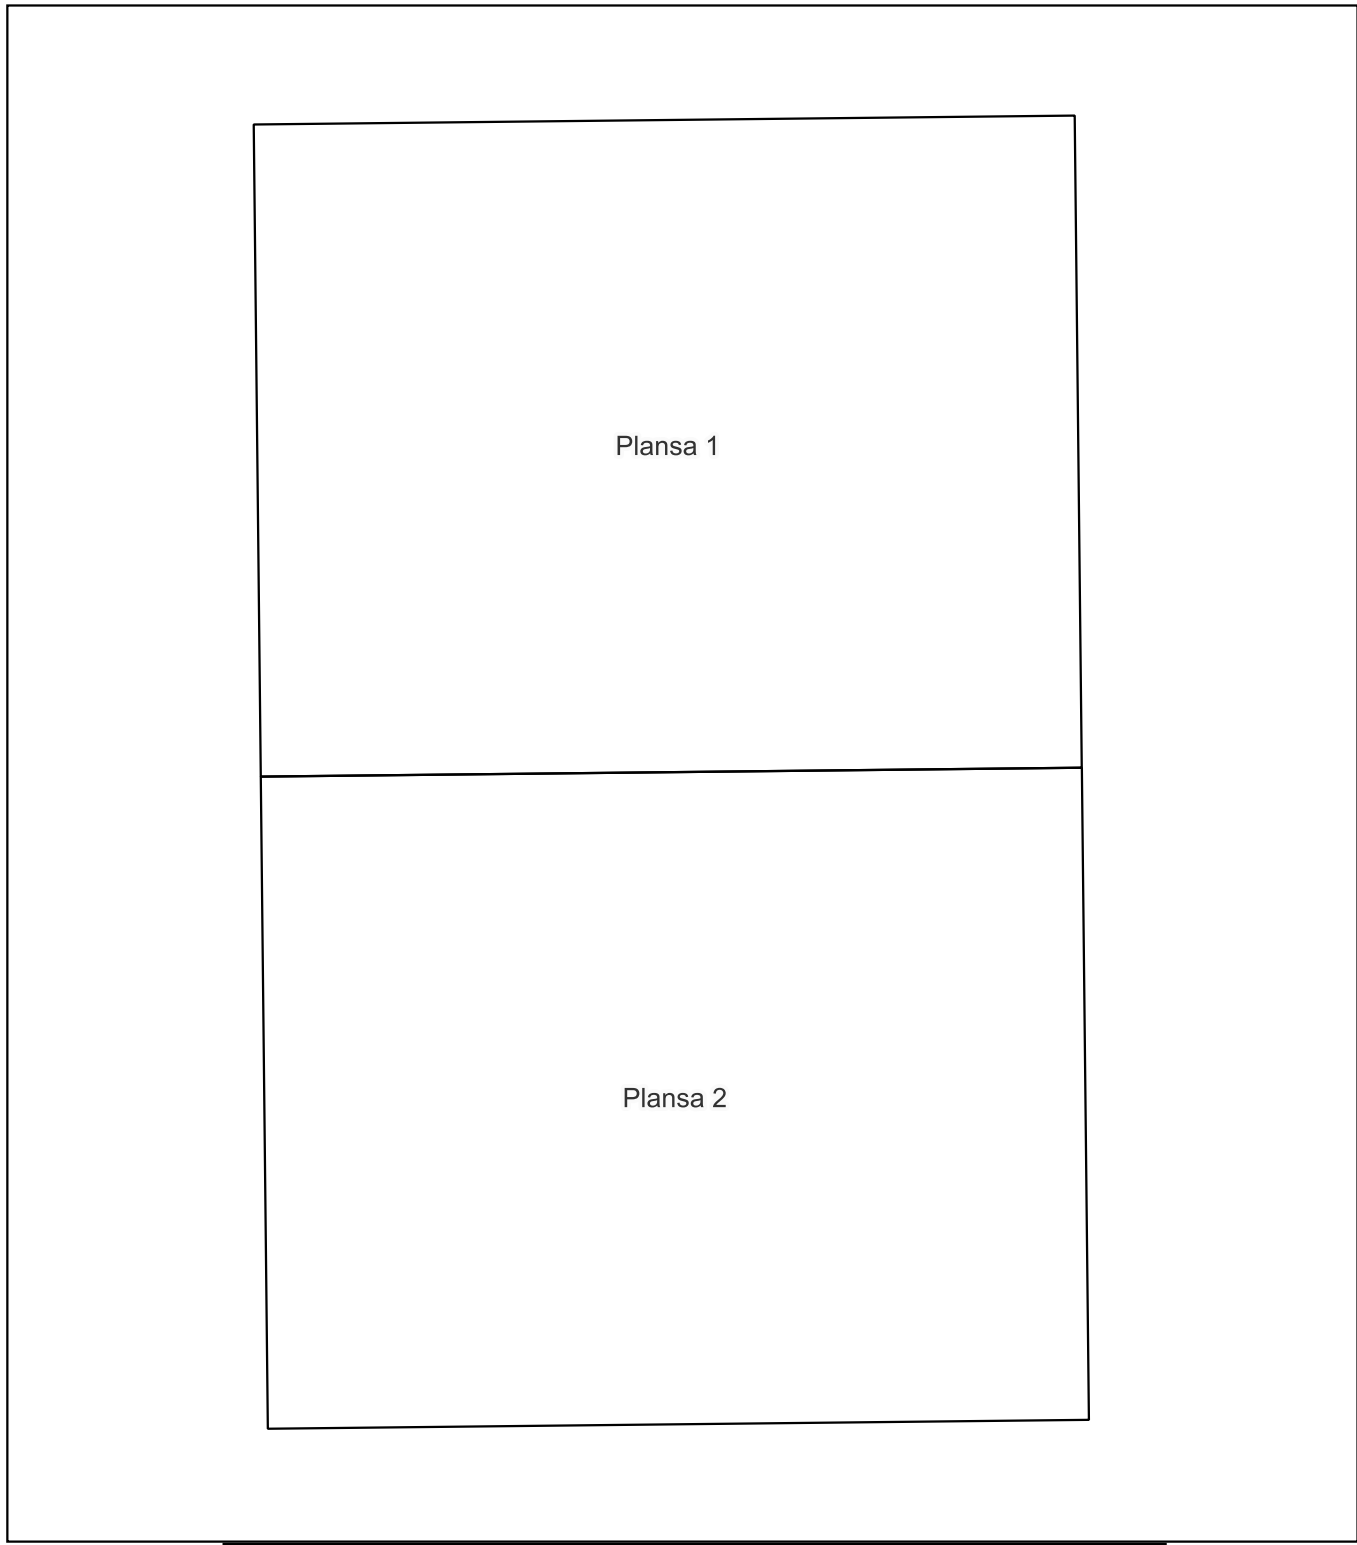

Legenda

	LIMITA UAT
BRAZI	DENUMIRE UAT
Aa	Denumire UAT
	LIMITA INTRAVILAN
Bătești	DENUMIRE INTRAVILAN
	LIMITA SECTOR CADASTRAL
23	NUMAR SECTOR CADASTRAL
	LIMITA CONSTRUCTII
C1	NUMAR CORP
	LIMITA IMOBIL
3050	ID IMOBIL
	NUMAR POSTAL

Semnat electronic de către Ing.
Mihai-Alexandru Hruza conform
Împuternicirii nr. 22/22.02.2024

Data 13.02.2025

PLAN CADASTRAL

Comuna Brazi, jud. Prahova, Sat Bătești


Sector cadastral nr. 27

Scara 1:1000


Sistem de proiecție: Stereografic 1970

Planșa nr. 2/2


spre publicare

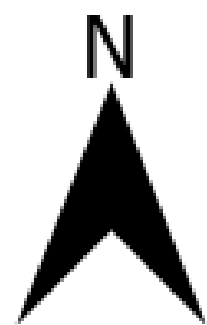

Schema dispunerii sectoarelor cadastrale

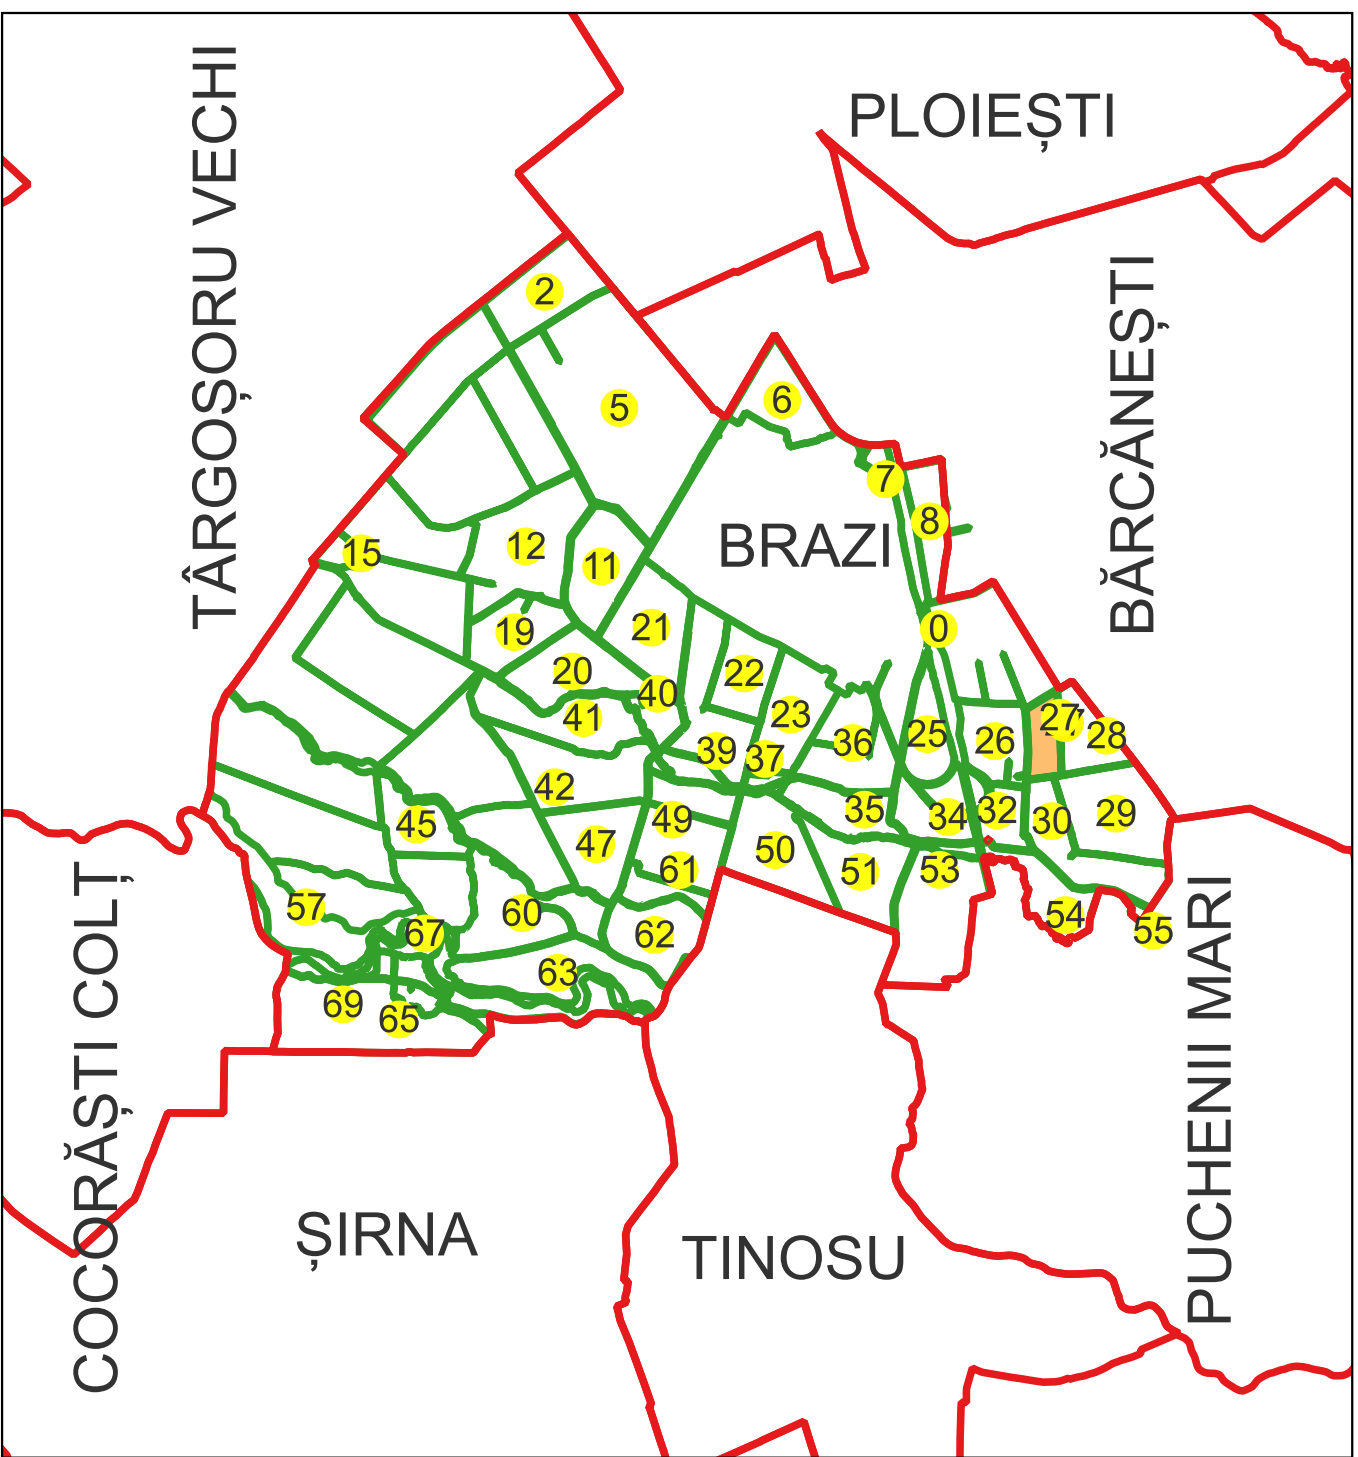

Schema dispunerii planșelor

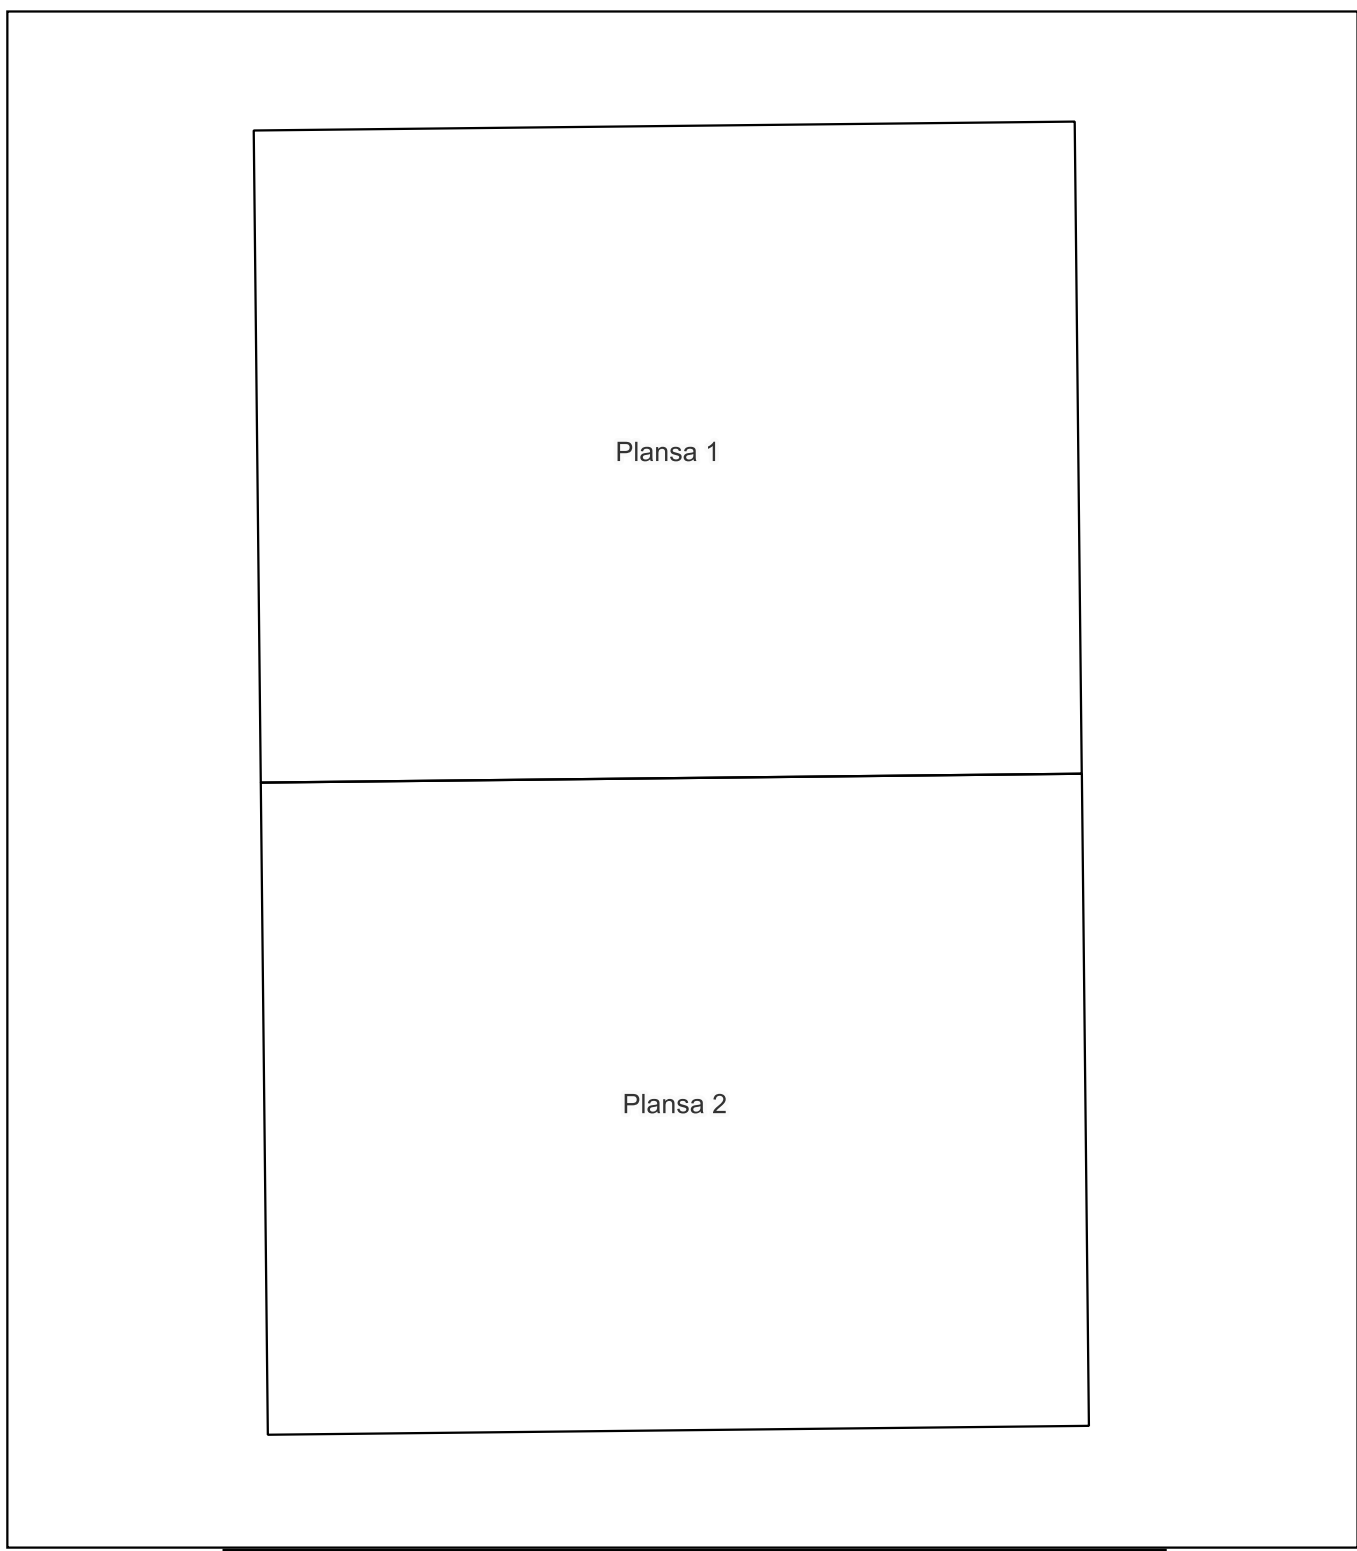

Legenda

	LIMITA UAT
	DENUMIRE UAT
	Denumire UAT
	LIMITA INTRAVILAN
	DENUMIRE INTRAVILAN
	LIMITA SECTOR CADASTRAL
	NUMAR SECTOR CADASTRAL
	LIMITA CONSTRUCTII
	NUMAR CORP
	LIMITA IMOBIL
	ID IMOBIL
	NUMAR POSTAL

Semnat electronic de către Ing.
Mihai-Alexandru Hruza conform
împuternicirii nr. 22/22.02.2024

Digitally signed
by Mihai-
Alexandru Hruza
Date: 2025-02-17
09:57:02+02:00

Data 13.02.2025