



PLAN CADASTRAL

Comuna Brazi, jud. Prahov
Sector cadastral nr.32


Scara 1:1000
Sistem de proiectie: Stereografic 1970
Planşa nr. 1/1
spre publicare

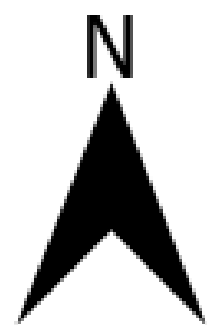

Schema dispunerii sectoarelor cadastrale

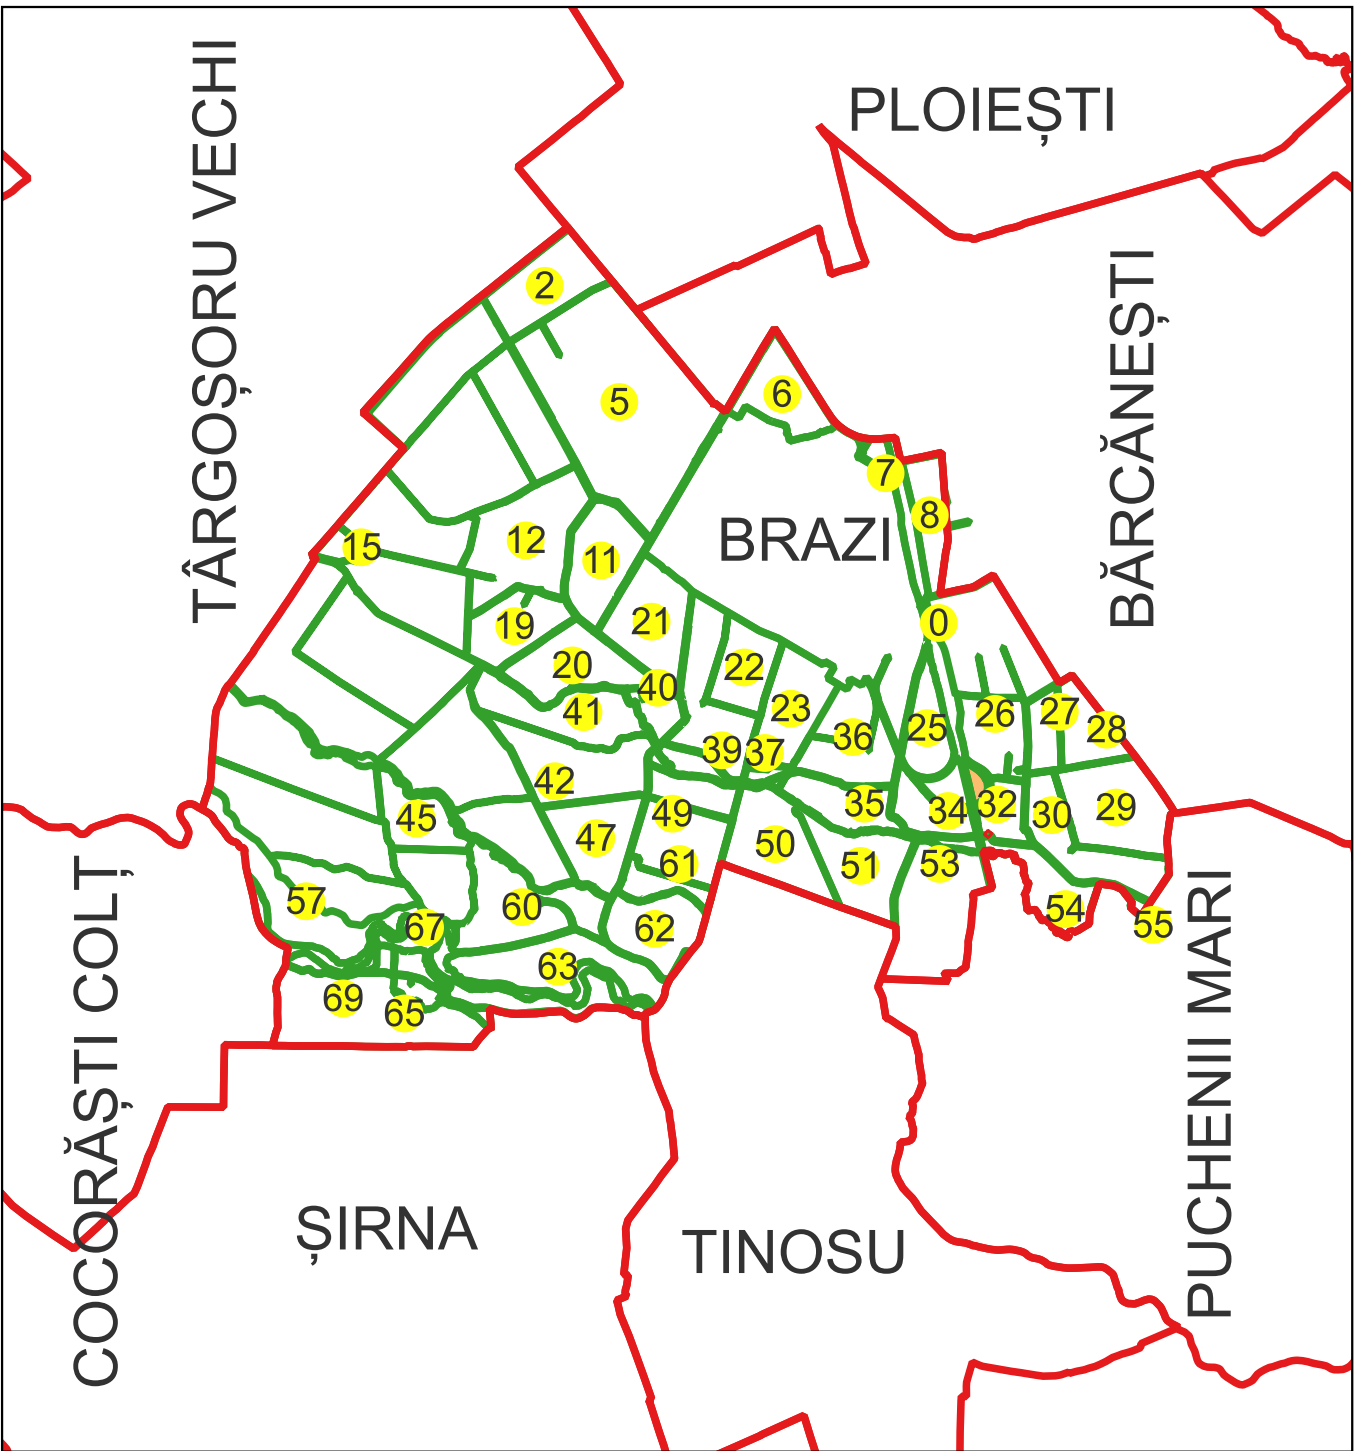

Schema dispunerii planşelor

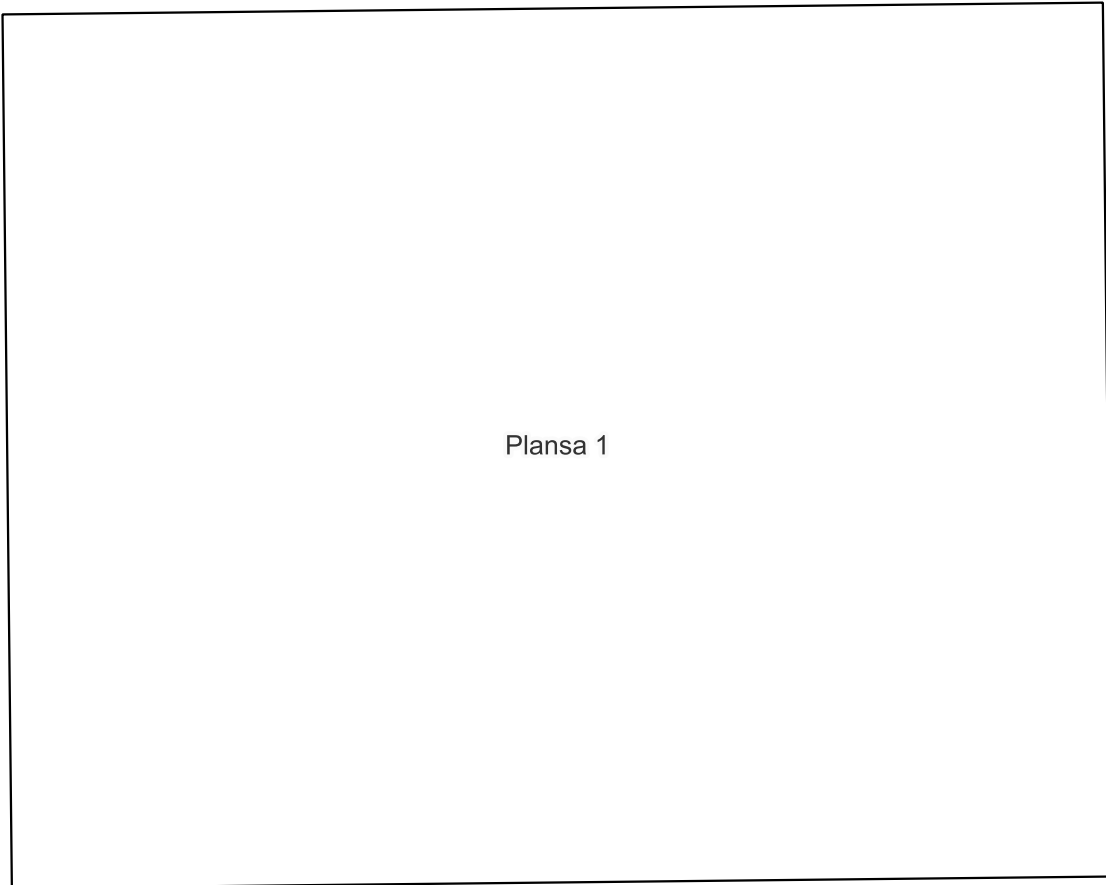

Legenda

	LIMITA UAT
BRAZI	DENUMIRE UAT
Aa	Denumire UAT
Băteşti	LIMITA INTRAVILAN
	DENUMIRE INTRAVILAN
	LIMITA SECTOR CADASTRAL
23	NUMAR SECTOR CADASTRAL
	LIMITA CONSTRUCTII
C1	NUMAR CORP
	LIMITA IMOBIL
3050	ID IMOBIL
	NUM

Semnat electronic de către Ing.
Mihai-Alexandru Hruza conform
împuterinicii nr. 22/22.02.2024

Digitally signed
by Mihai-Alexandru Hruza
Date: 2025-02-17
09:57:02+02:00

Data 13.02.2025