

PLAN CADASTRAL

Comuna Brazi, jud. Prahova

Sector cadastral nr. 48

Scara 1:1000


Sistem de proiectie: Stereografic 1970

Planşa nr. 1/2


spre publicare



Schema dispunerii sectoarelor cadastrale

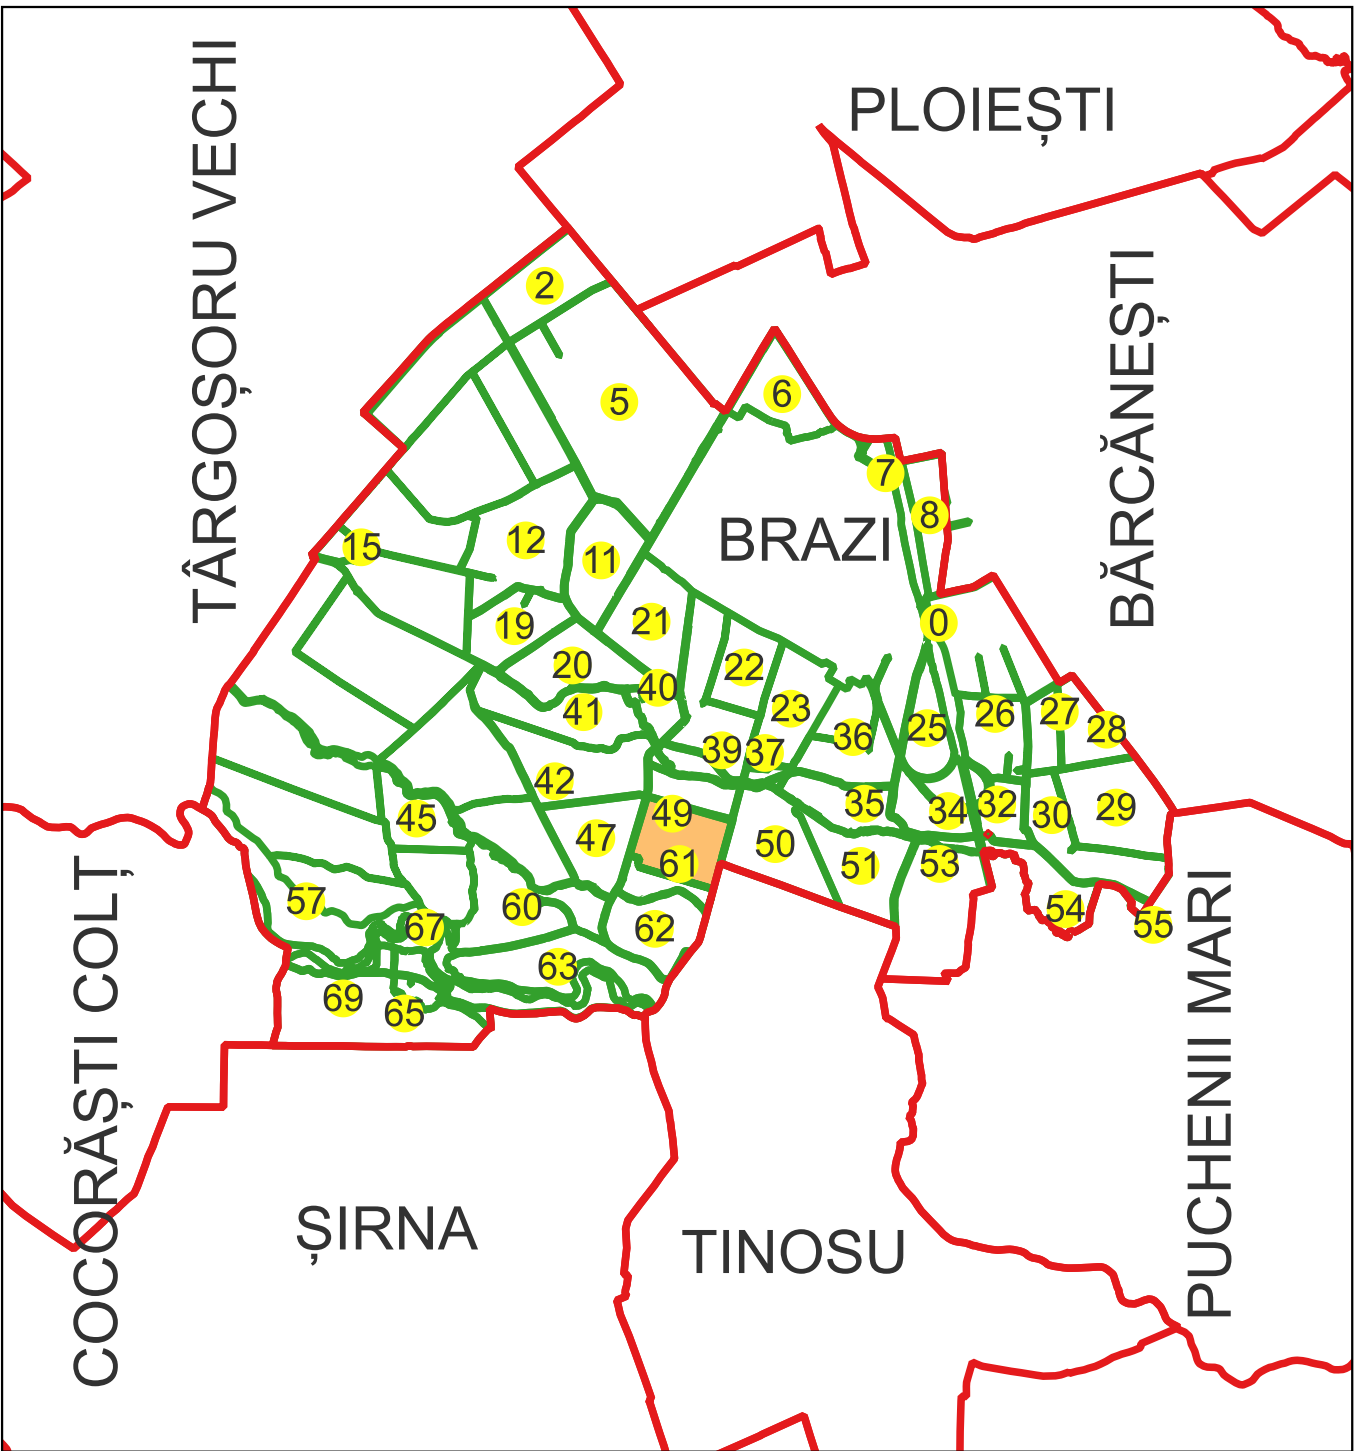

Schema dispunerii planşelor

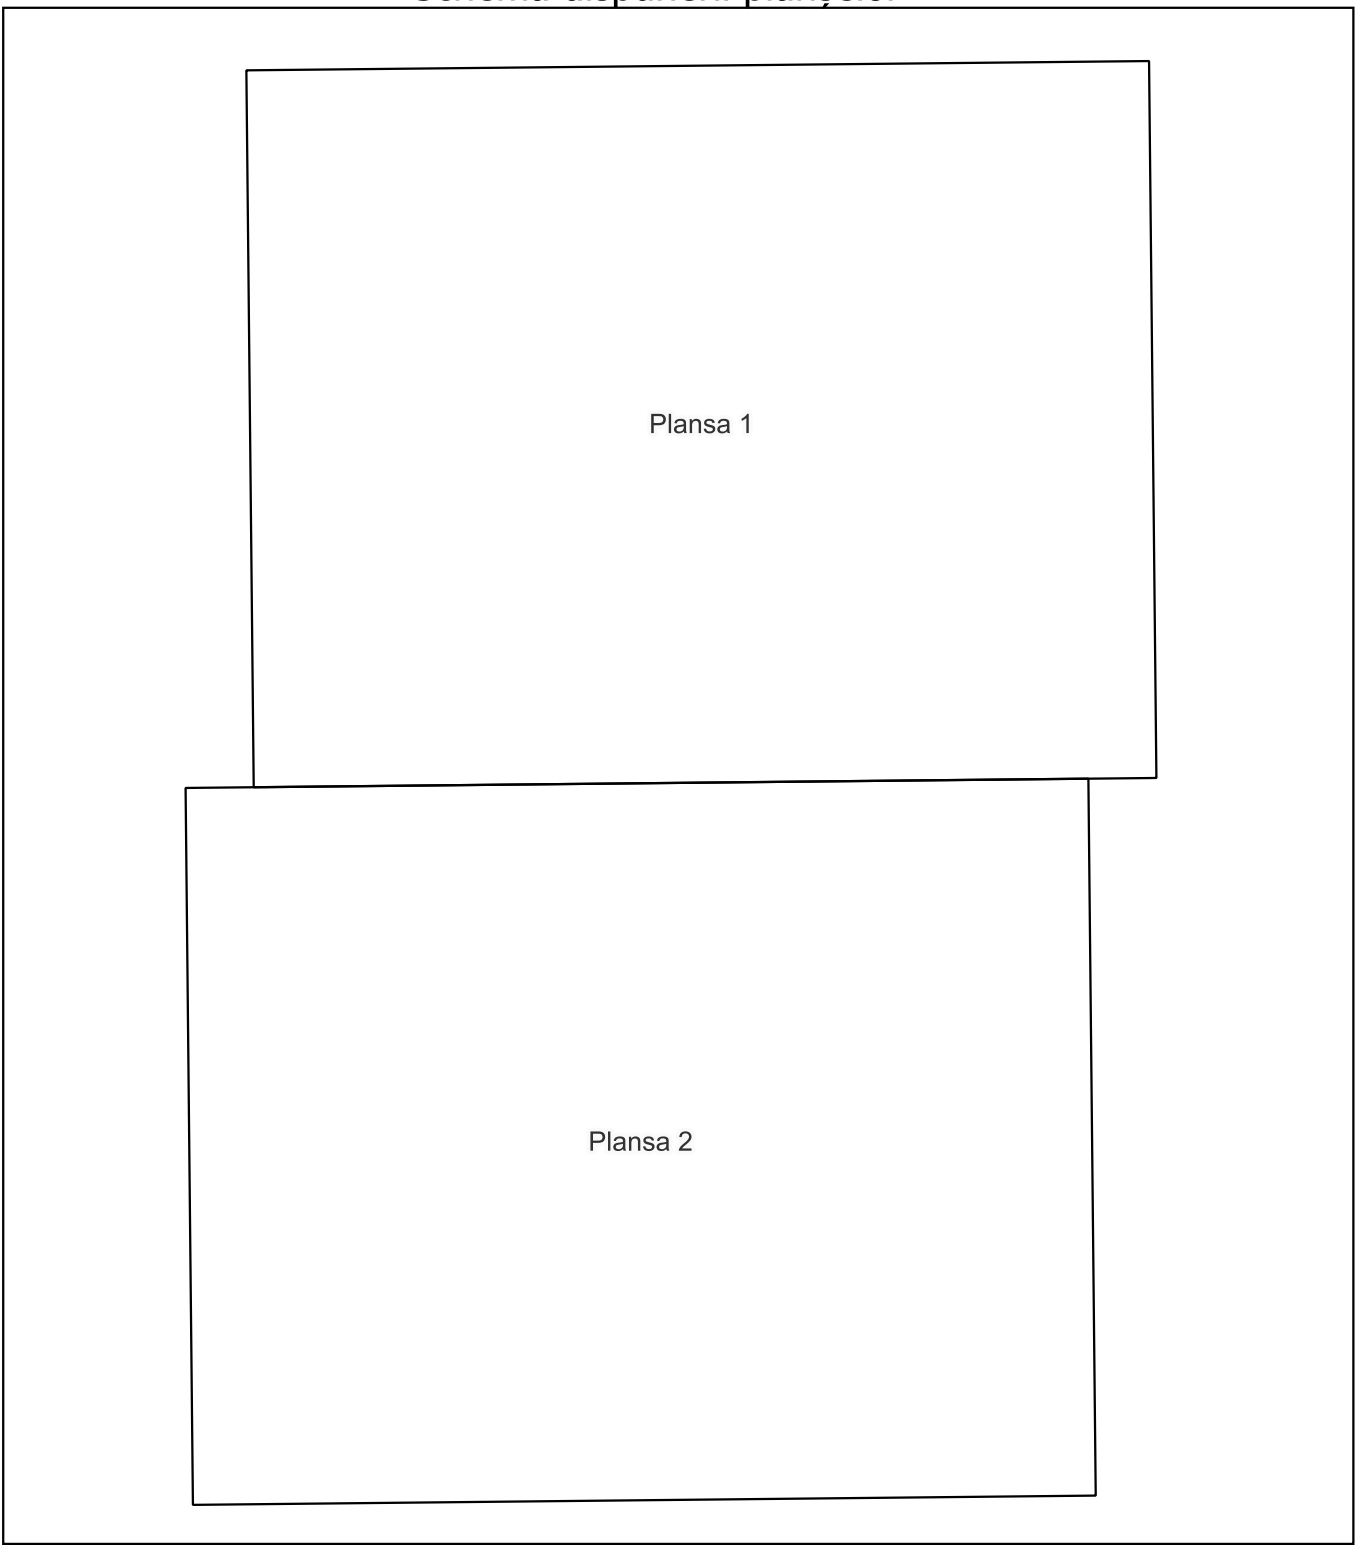

Legenda

	LIMITA UAT
BRAZI	DENUMIRE UAT
Aa	Denumire UAT
	LIMITA INTRAVILAN
	DENUMIRE INTRAVILAN
	LIMITA SECTOR CADASTRAL
23	NUMAR SECTOR CADASTRAL
	LIMITA CONSTRUCTII
C1	NUMAR CORP
	LIMITA IMOBIL
	ID IMOBIL
	NUMAR POSTAL

Semnat electronic de către Ing.
Mihai-Alexandru Hruza conform
Împuternicirii nr. 22/22.02.2024

Data 13.02.2025

PLAN CADASTRAL

Comuna Brazi, jud. Prahova

Sector cadastral nr. 48

Scara 1:1000


Sistem de proiectie: Stereografic 1970

Planşa nr. 2/2


spre publicare



Schema dispunerii sectoarelor cadastrale

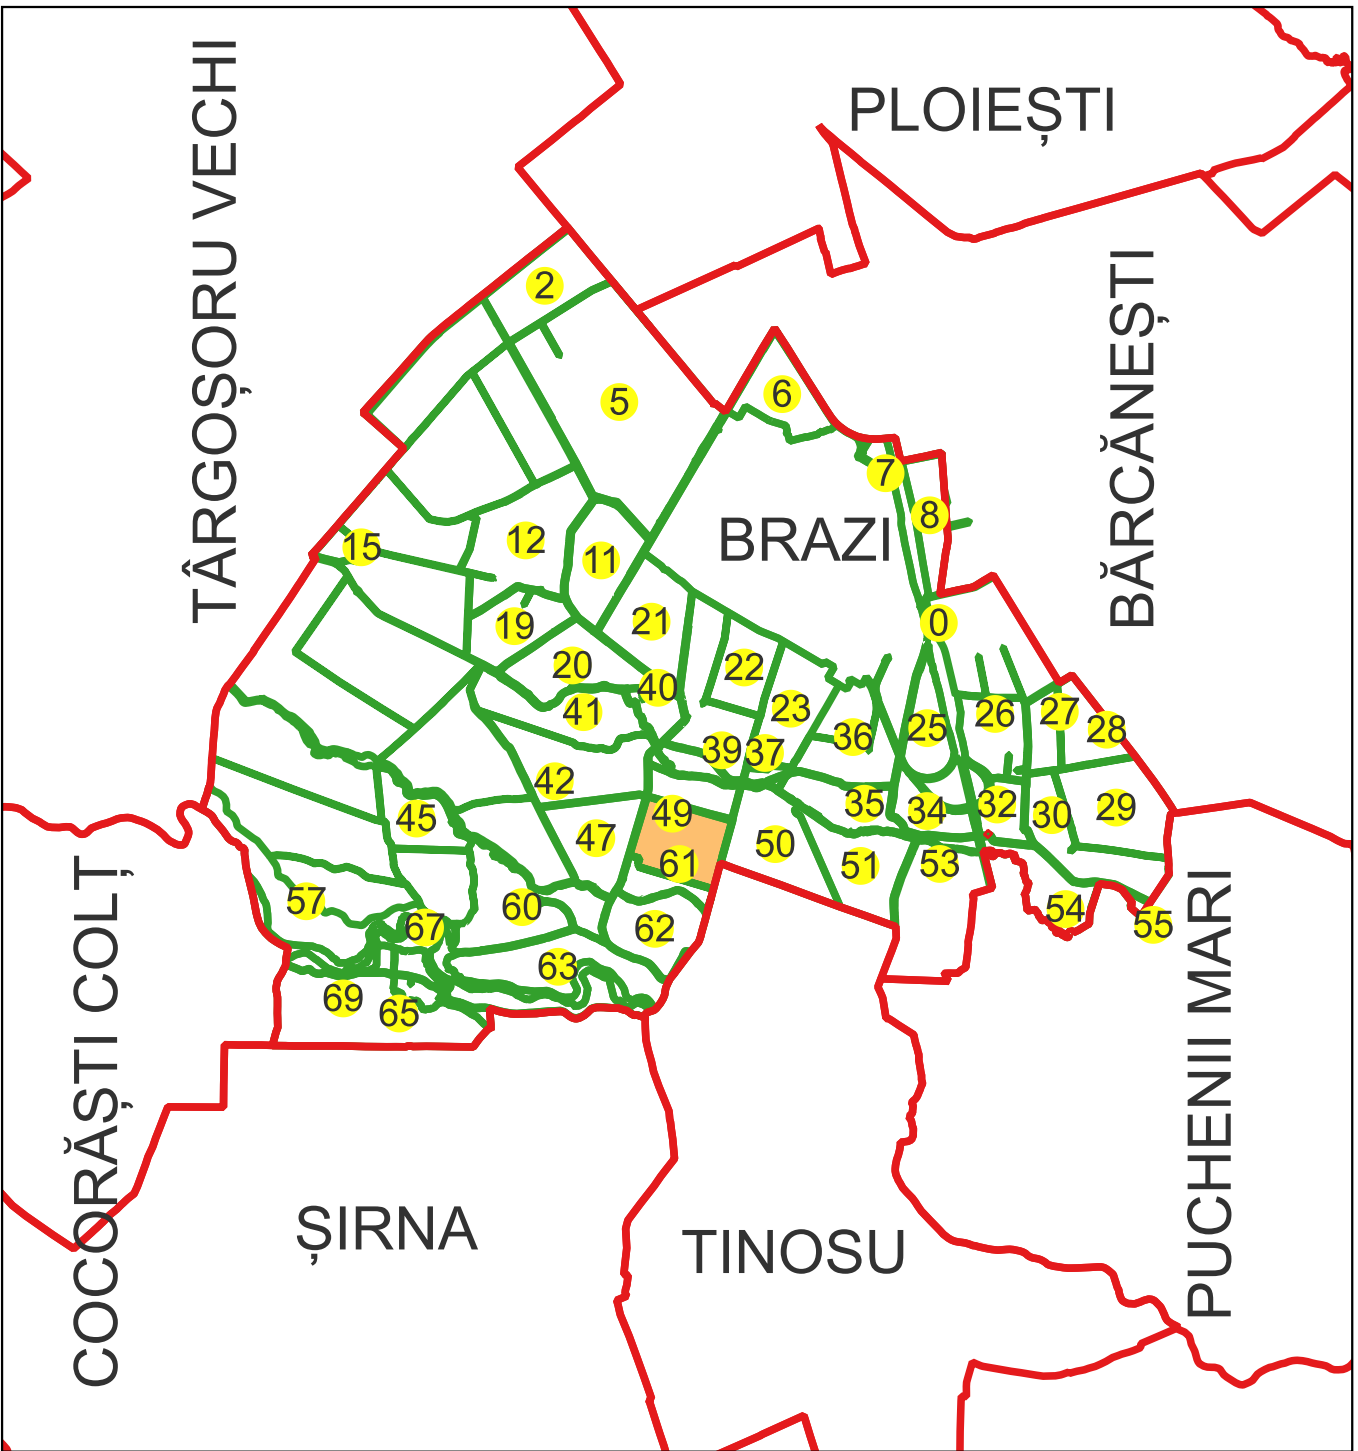

Schema dispunerii planşelor

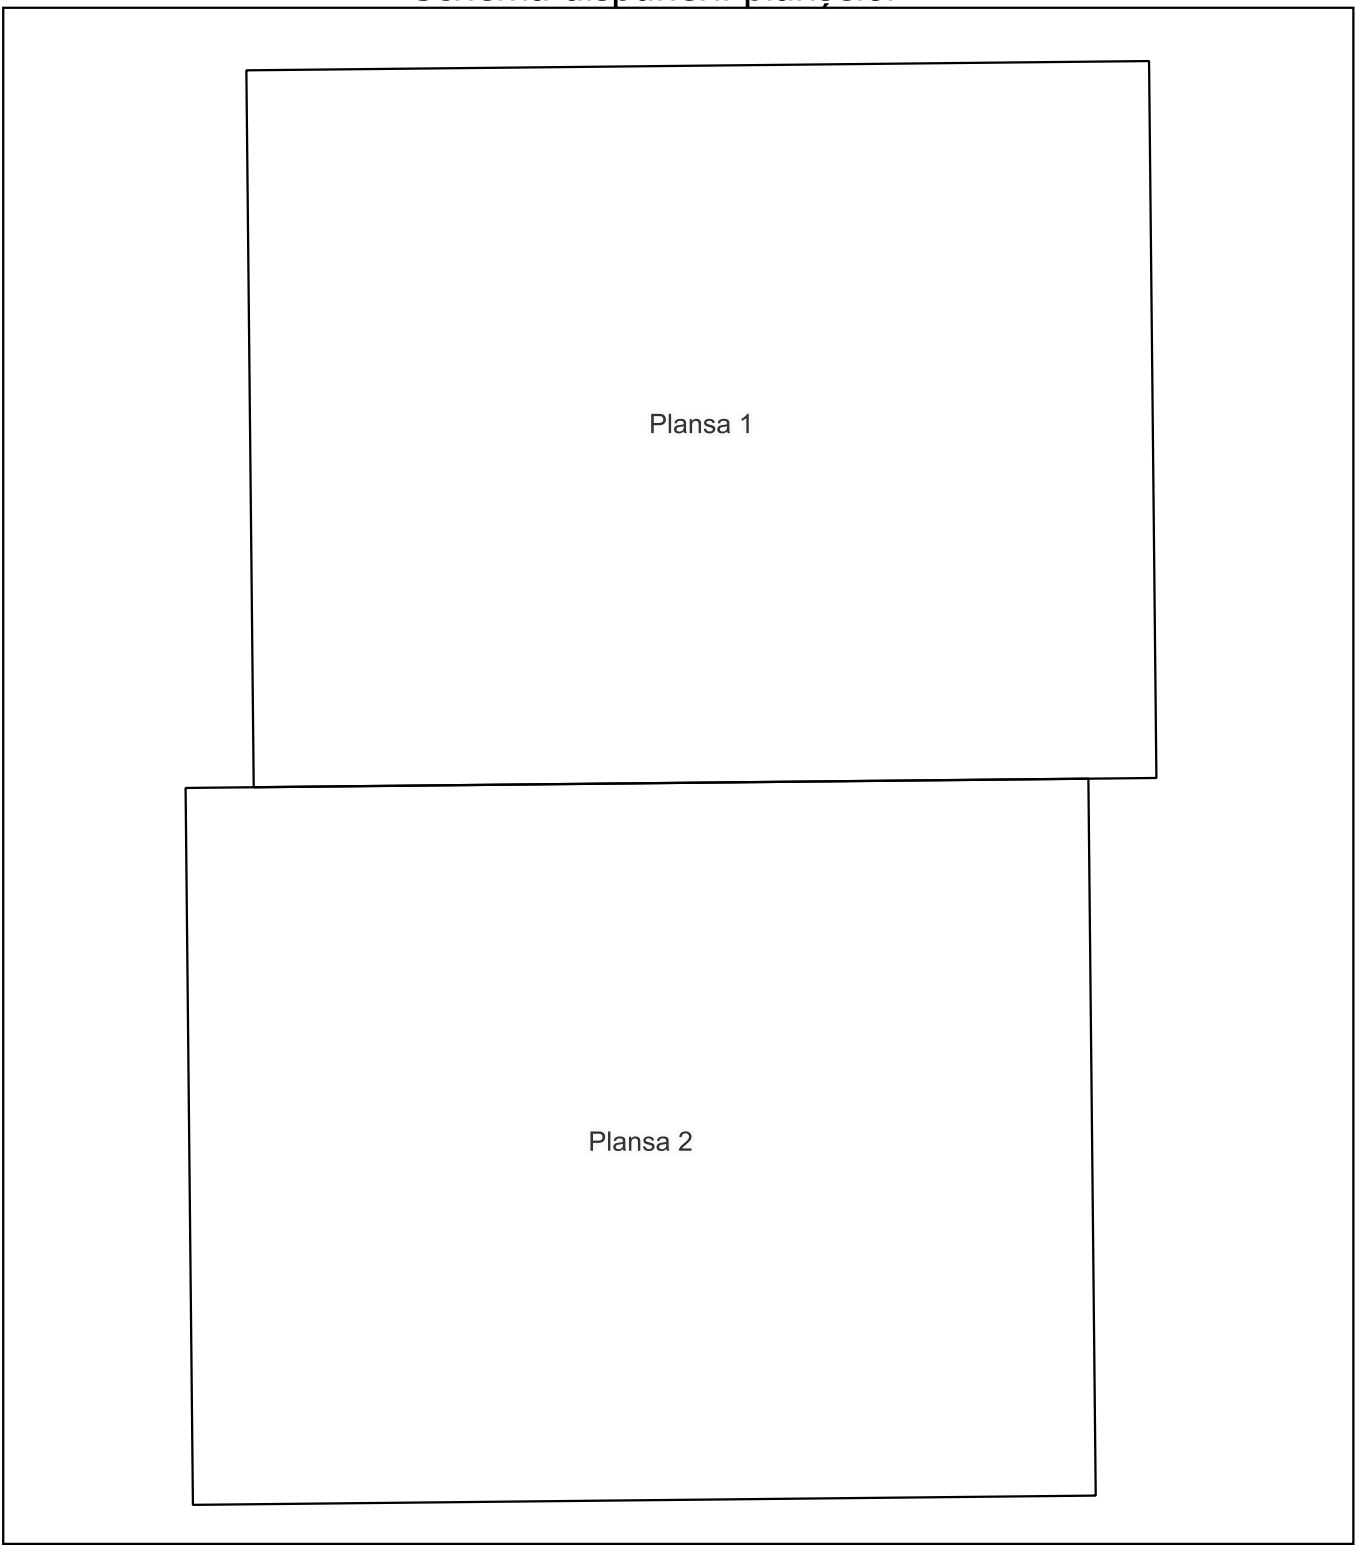

Legenda

	LIMITA UAT
BRAZI	DENUMIRE UAT
Aa	Denumire UAT
	LIMITA INTRAVILAN
Băteşti	DENUMIRE INTRAVILAN
	LIMITA SECTOR CADASTRAL
23	NUMAR SECTOR CADASTRAL
	LIMITA CONSTRUCTII
C1	NUMAR CORP
	LIMITA IMOBIL
3050	ID IMOBIL
	NUMAR POSTAL

Semnat electronic de către Ing.
Mihai-Alexandru Hruza conform
împuternicirii nr. 22/22.02.2024

Mihai-Alexandru Hruza
Digitally signed
by Mihai-Alexandru Hruza
Date: 2025-02-17
09:57:02+02:00

Data 13.02.2025