

PLAN CADASTRAL

Comuna Brazi, jud. Prahova sat Brazii de Jos

Sector cadastral nr. 53

Scara 1:1000


Sistem de proiectie: Stereografic 1970

Planşa nr. 1/1


spre publicare



Schema dispunerii sectoarelor cadastrale

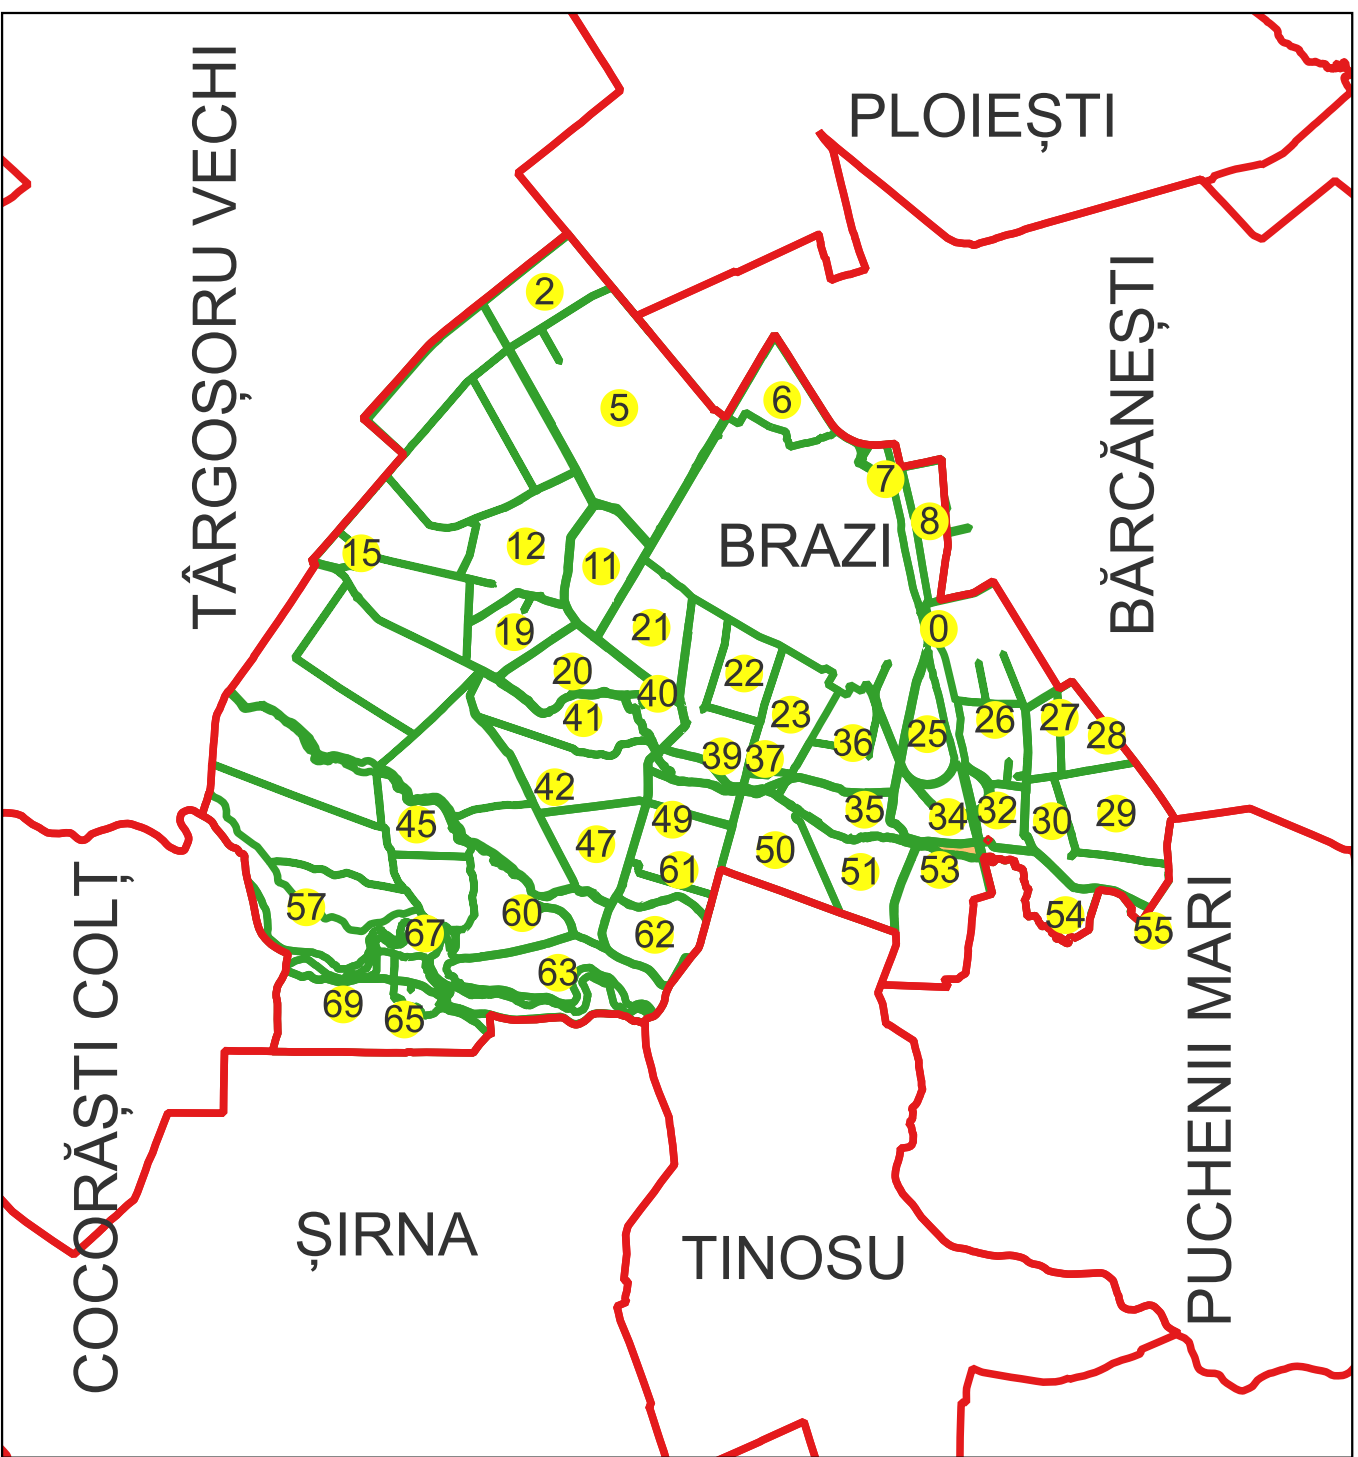

Schema dispunerii planşelor

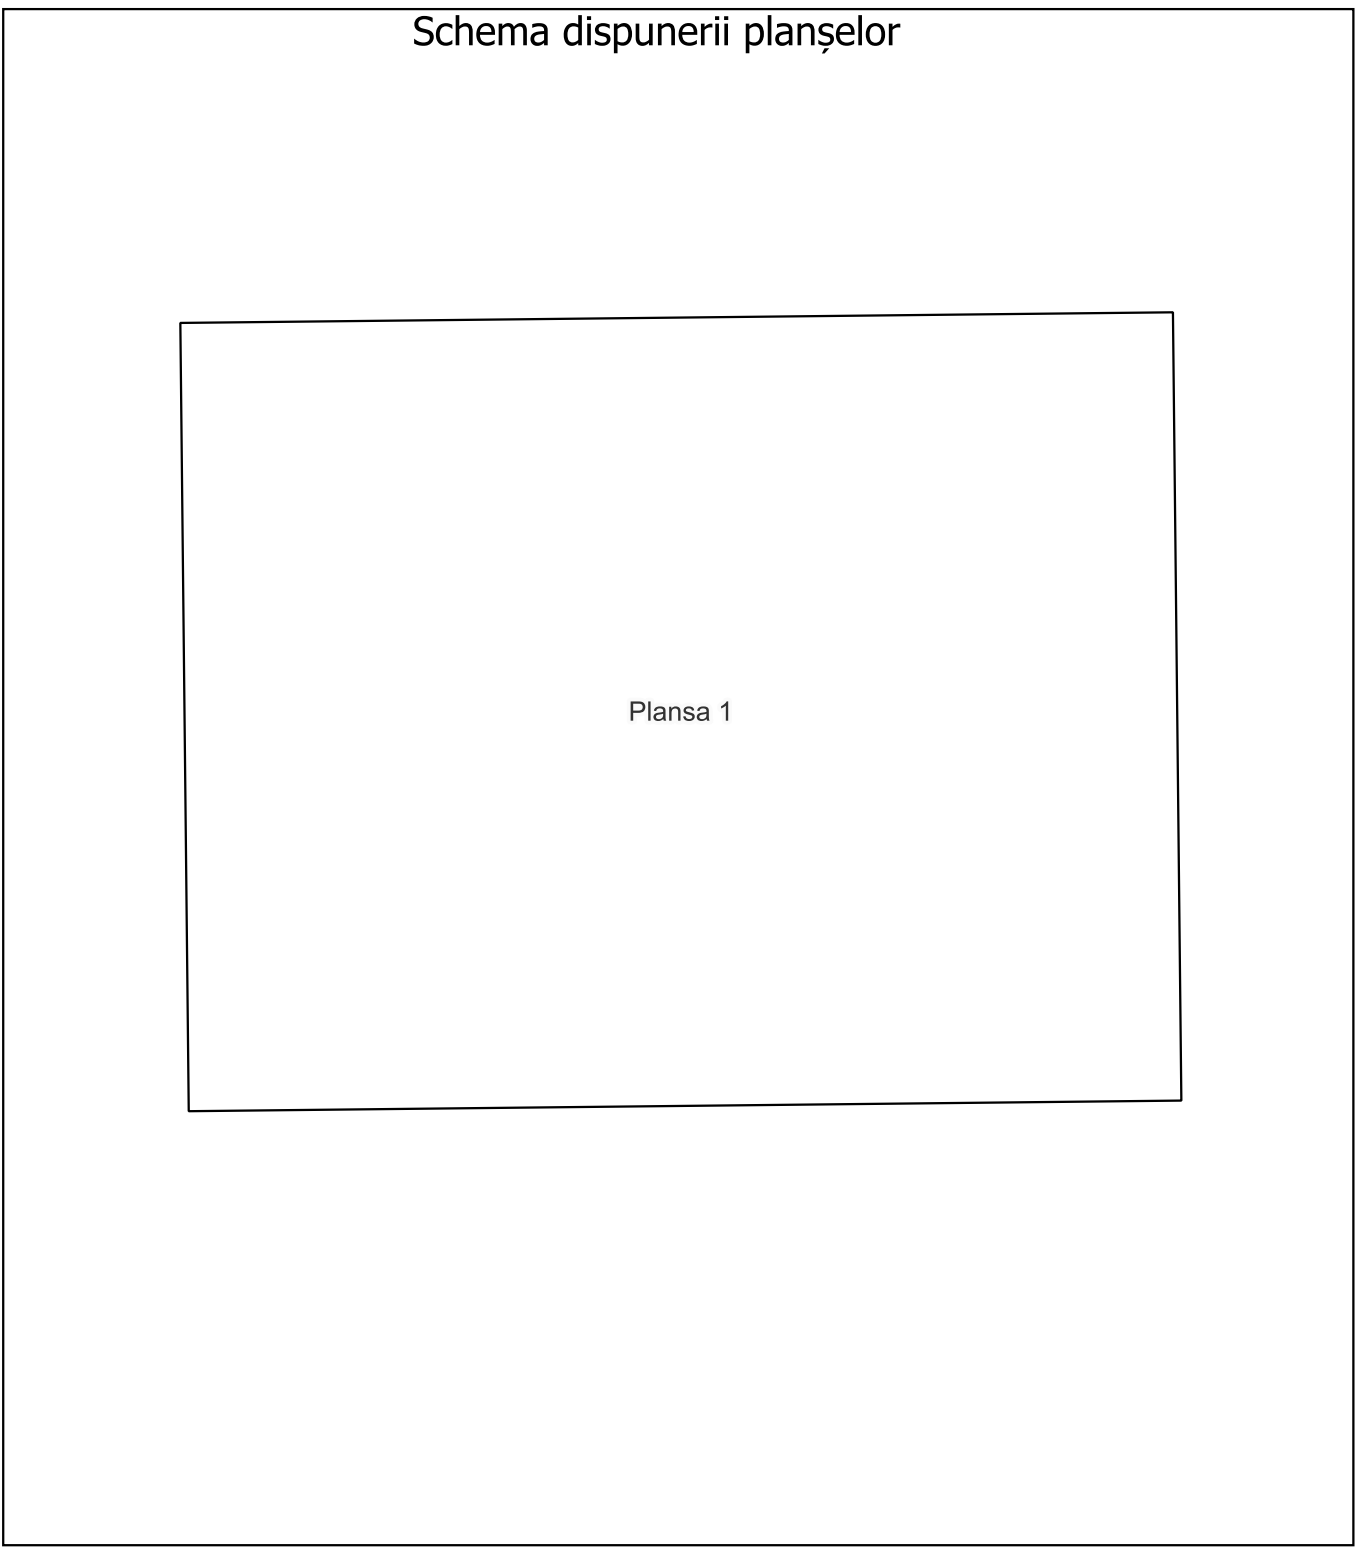

Legenda

	LIMITA UAT
	DENUMIRE UAT
	Denumire UAT
	LIMITA INTRAVILAN
	DENUMIRE INTRAVILAN
	LIMITA SECTOR CADASTRAL
	NUMAR SECTOR CADASTRAL
	LIMITA CONSTRUCTII
	NUMAR CORP
	LIMITA IMOBIL
	ID IMOBIL
	NUM

Semnat electronic de către Ing.
Mihai-Alexandru Hruza conform
împunătorii nr. 22/22.02.2024

Digitally signed
by Mihai-
Alexandru Hruza
Date: 2025.02.17
09:57:02+02:00

Date 13.02.2025