

PLAN CADASTRAL

Comuna Brazi, jud. Prahova, sat Stejaru


Sector cadastral nr. 61

Scara 1:1000


Sistem de proiecție: Stereografic 1970

Planșa nr. 1/1

spre publicare

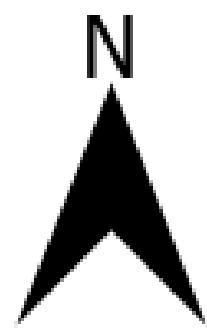

Schema dispunerii sectoarelor cadastrale

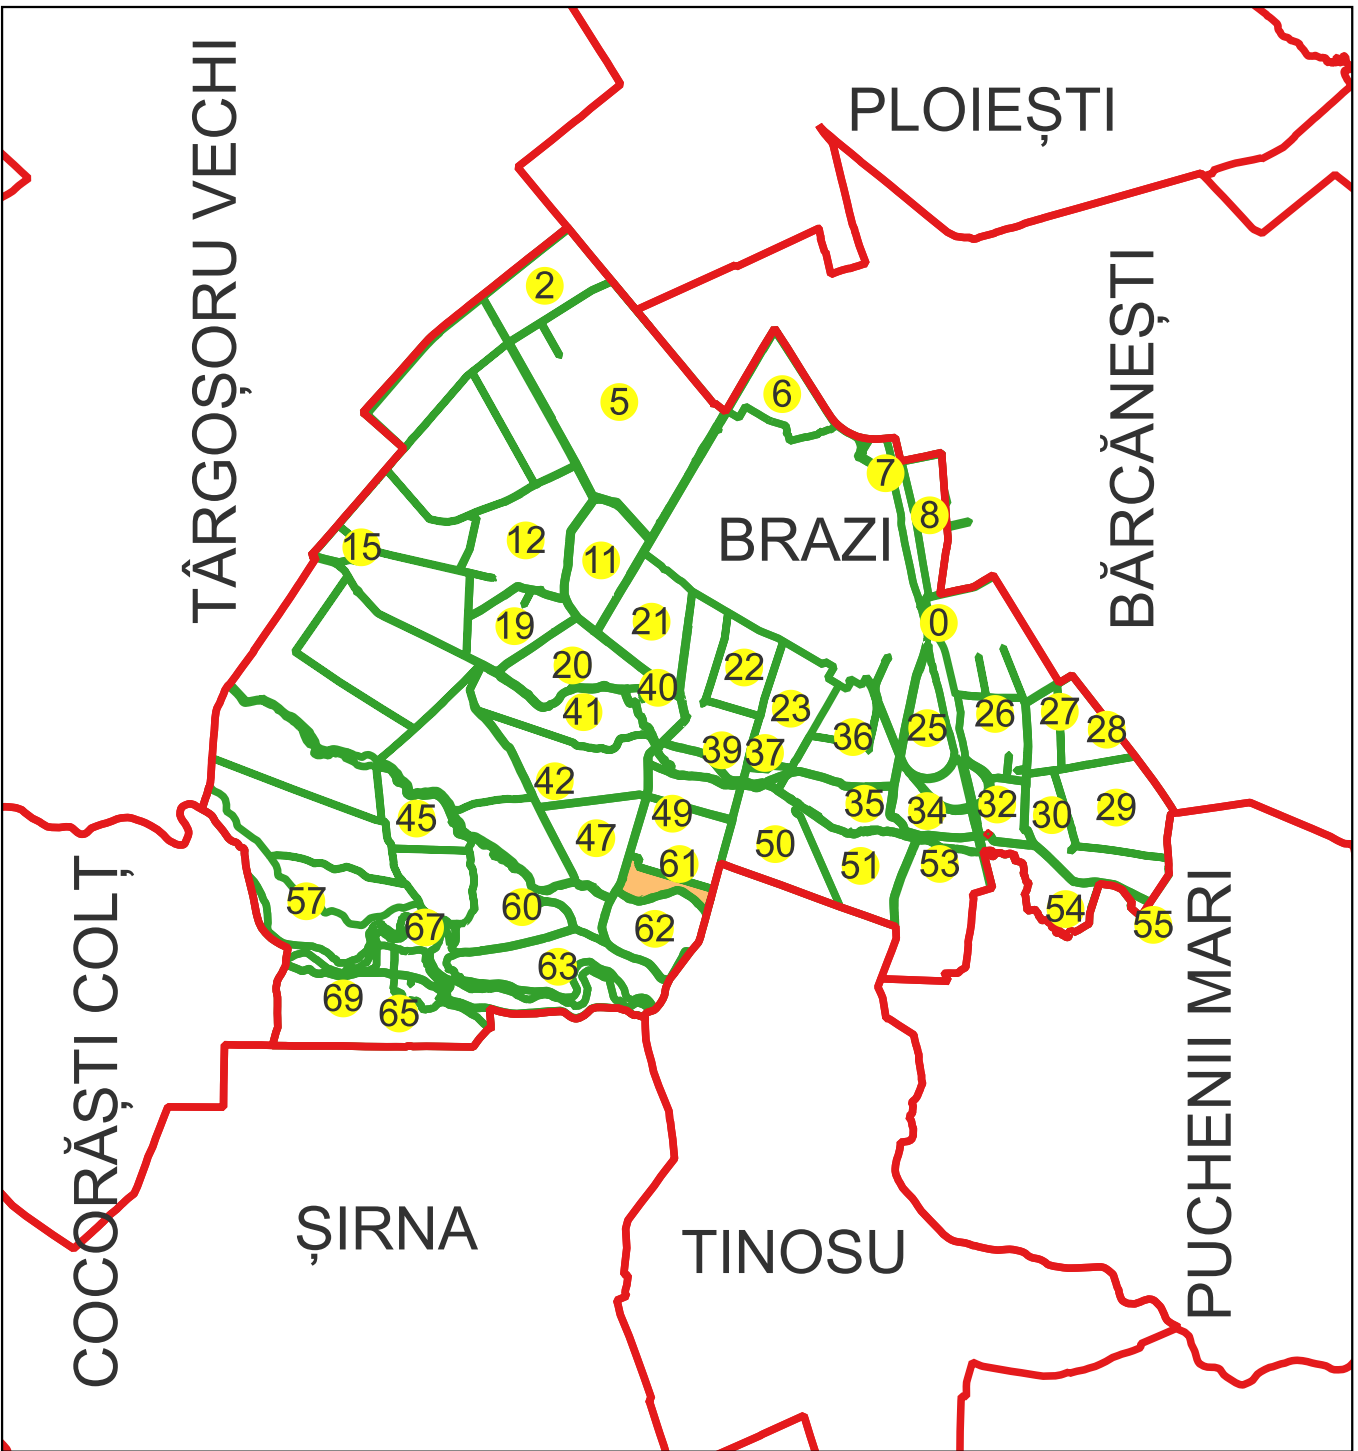

BRAZI

Aa

Bătești

23

C1

3050

LIMITA UAT

DENUMIRE UAT

Denumire UAT

LIMITA INTRAVILAN

DENUMIRE INTRAVILAN

LIMITA SECTOR CADASTRAL

NUMAR SECTOR CADASTRAL

LIMITA CONSTRUCTII

NUMAR CORP

LIMITA IMOBIL

ID IMOBIL

NUM

Mihai-Alexandru Hruza conform

Împuternicirii nr. 22/22.02.2024

13.02.2025

Digitally signed by Mihai-Alexandru Hruza

Date: 2025.02.17 09:57:02+02:00