

PLAN CADASTRAL

Comuna Brazii, jud. Prahova sat Brazii de Sus

Sector cadastral nr. 8

Scara 1:1000


Sistem de proiectie: Stereografic 1970

Planşa nr. 1/2


spre publicare



Schema disunerii sectoarelor cadastrale

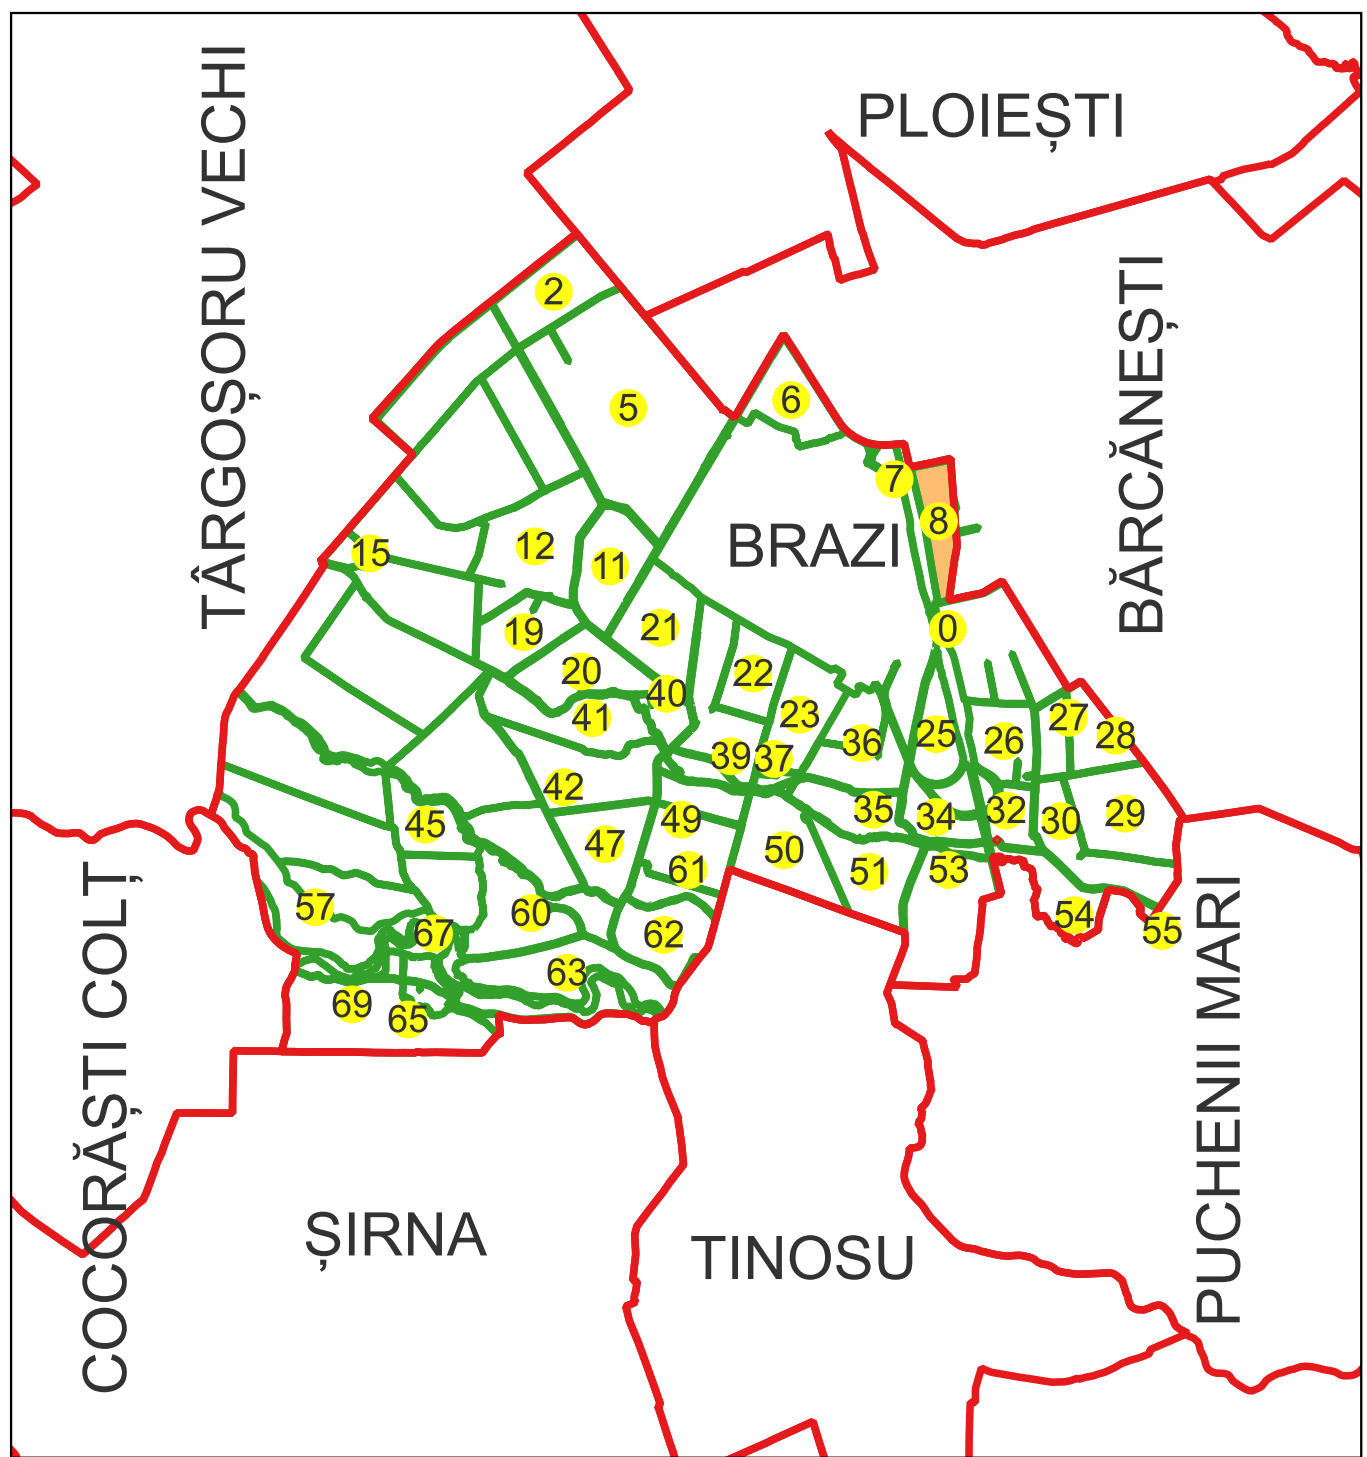

Schema disunerii planşelor

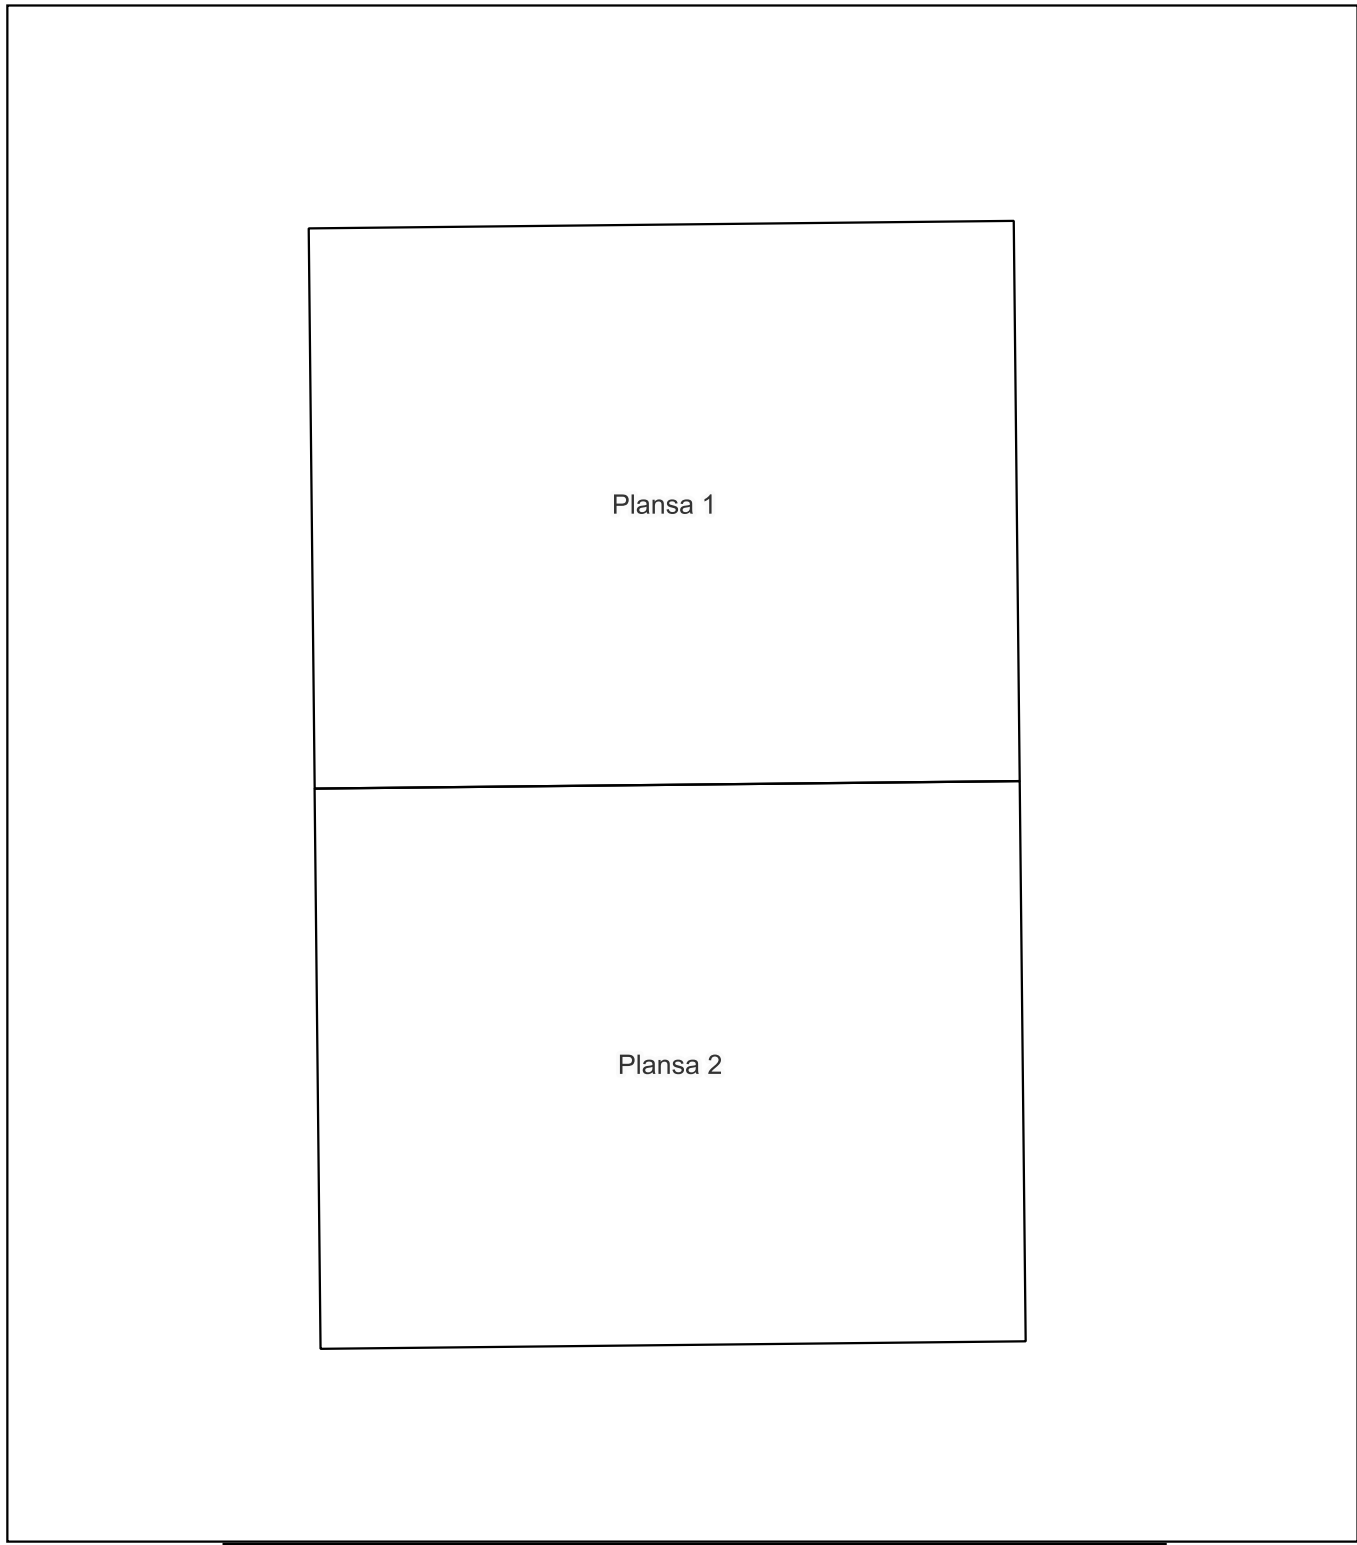

Legenda

BRAZI	LIMITA UAT
Aa	DENUMIRE UAT
Băteşti	Denumire UAT
23	LIMITA INTRAVILAN
C1	DENUMIRE INTRAVILAN
3050	LIMITA SECTOR CADASTRAL
3050	NUMAR SECTOR CADASTRAL
3050	LIMITA CONSTRUCTII
3050	NUMAR CORP
3050	LIMITA IMOBIL
3050	ID IMOBIL
3050	NUMAR POSTAL

Semnat electronic de către Ing.
Mihai-Alexandru Hruza conform
împuternicirii nr. 22/22.02.2024

Data 13.02.2025

PLAN CADASTRAL

Comuna Brazî, jud. Prahova sat Brazii de Sus

Sector cadastral nr. 8

Scara 1:1000


Sistem de proiecție: Stereografic 1970

Planşa nr. 2/2


spre publicare



Schema disunerii sectoarelor cadastrale

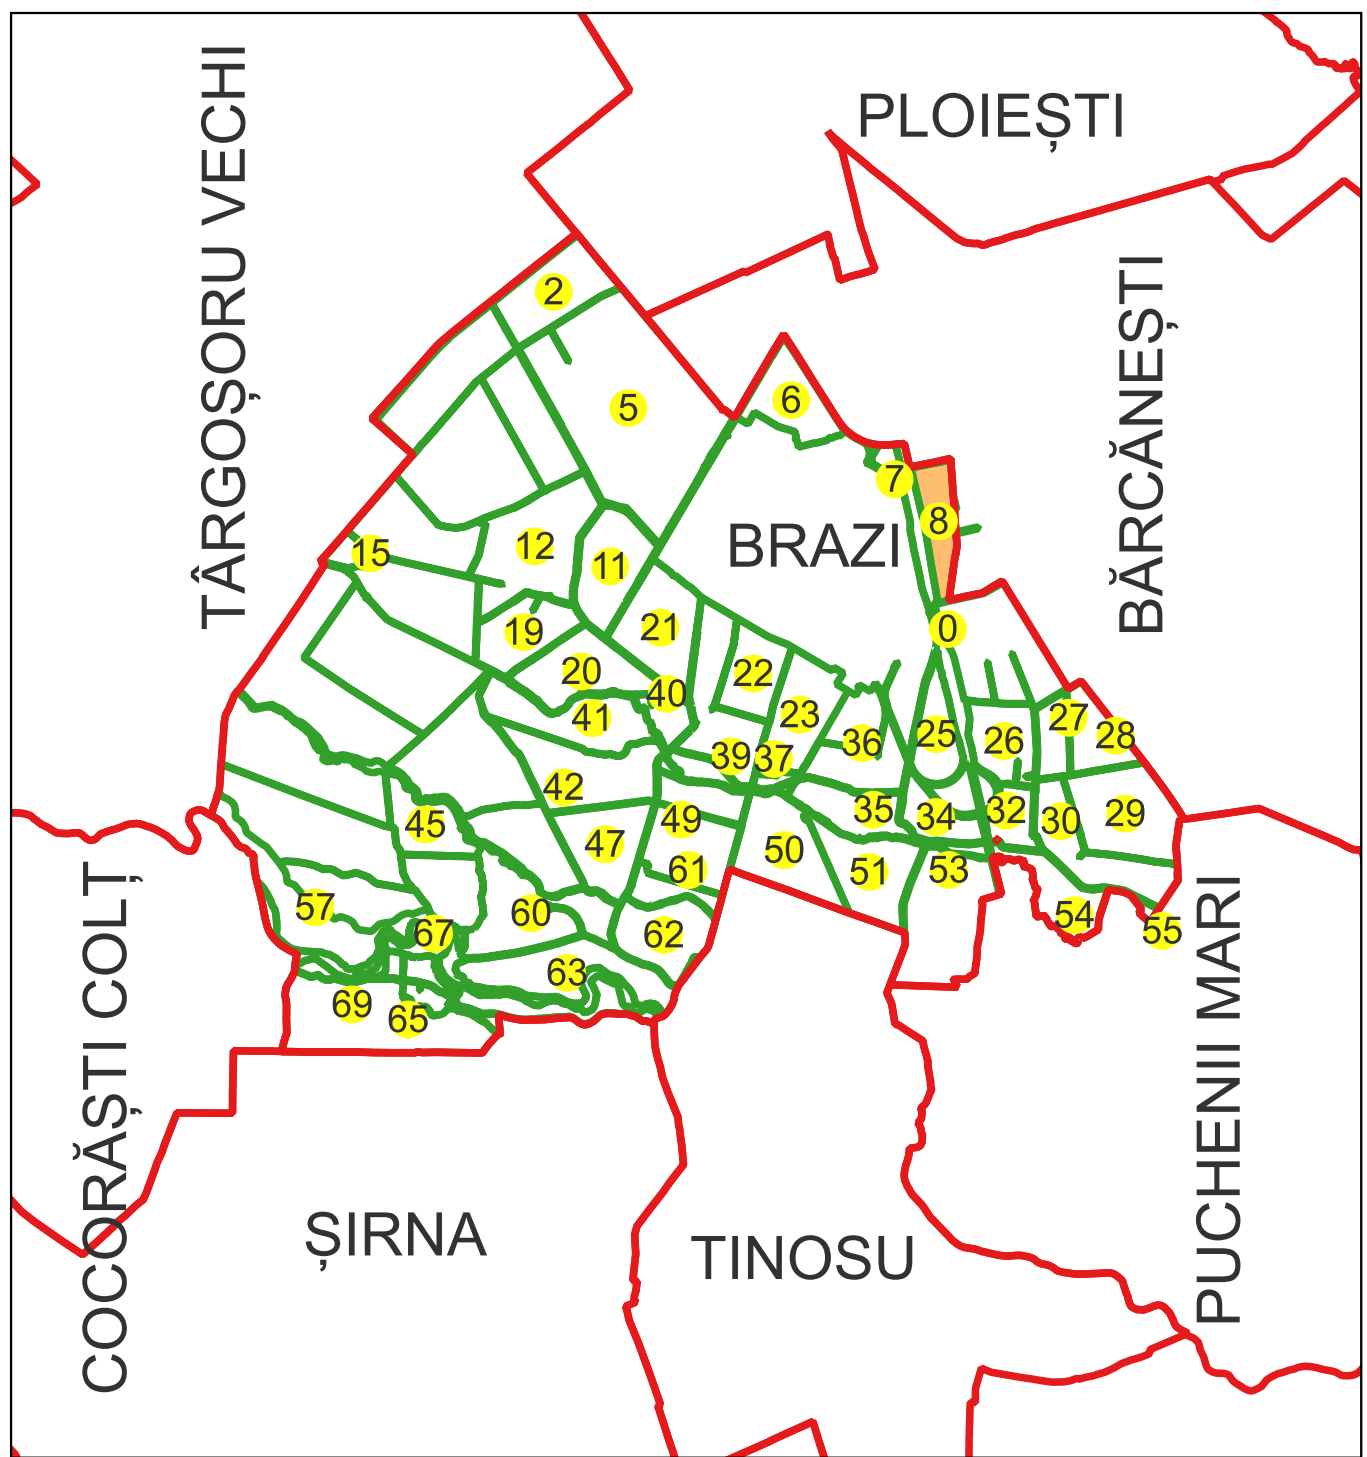

Schema disunerii planşelor

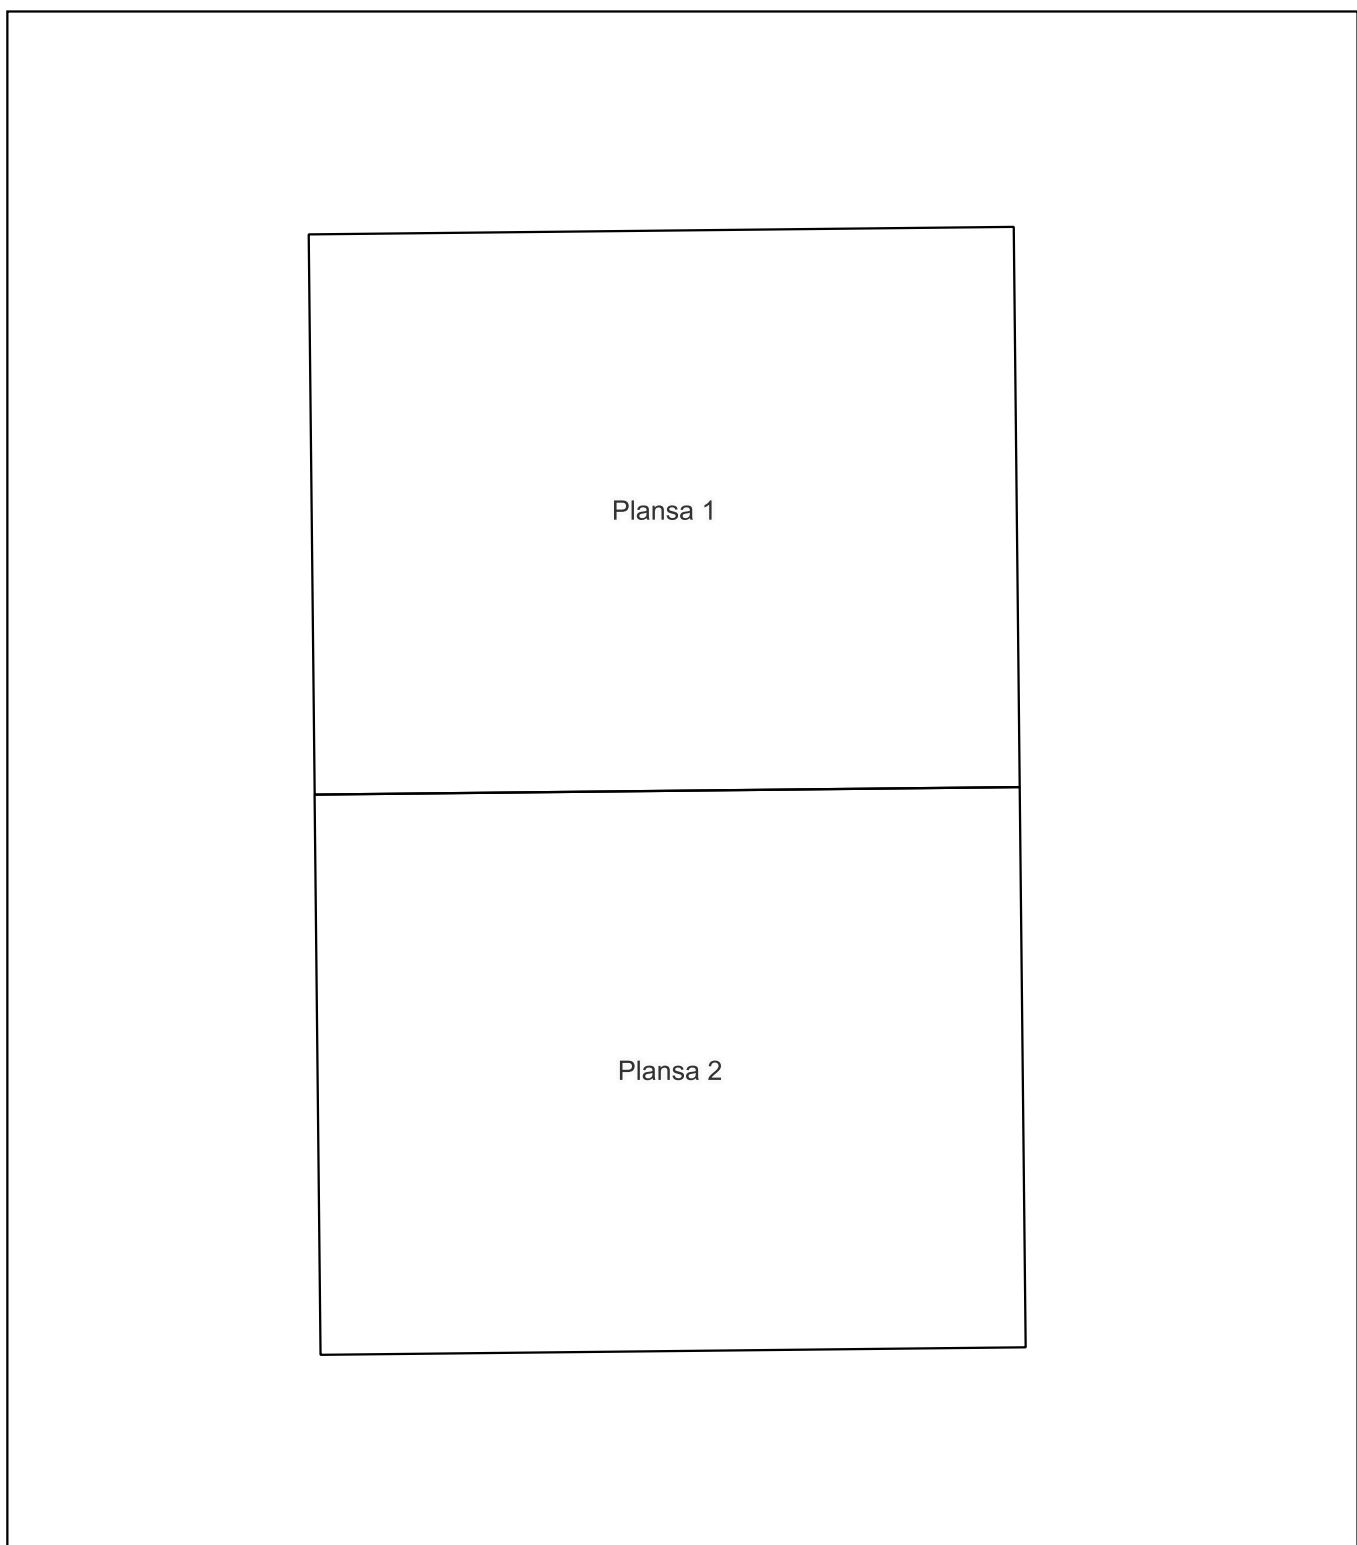

Legenda

	LIMITA UAT
	DENUMIRE UAT
	Denumire UAT
	LIMITA INTRAVILAN
	DENUMIRE INTRAVILAN
	LIMITA SECTOR CADASTRAL
	NUMAR SECTOR CADASTRAL
	LIMITA CONSTRUCTII
	NUMAR CORP
	LIMITA IMOBIL
	ID IMOBIL
	NUMAR POSTAL

Semnat electronic de către Ing.
Mihai-Alexandru Hruza conform
împuternicirii nr. 22/22.02.2024
Data 13.02.2025

Digitally signed
by Mihai-
Alexandru Hruza
Date: 2025-02-17
09:57:02+02:00