

PLAN CADASTRAL



UAT: Drajna, judetul: PRAHOVA, Sect. cad. 65, plansa 1

Scara 1:2000
Copie spre publicare



SISTEM DE PROIECTIE
STEREO 70

Schita dispunerii sectoarelor cadastrale
Scara 1:100000

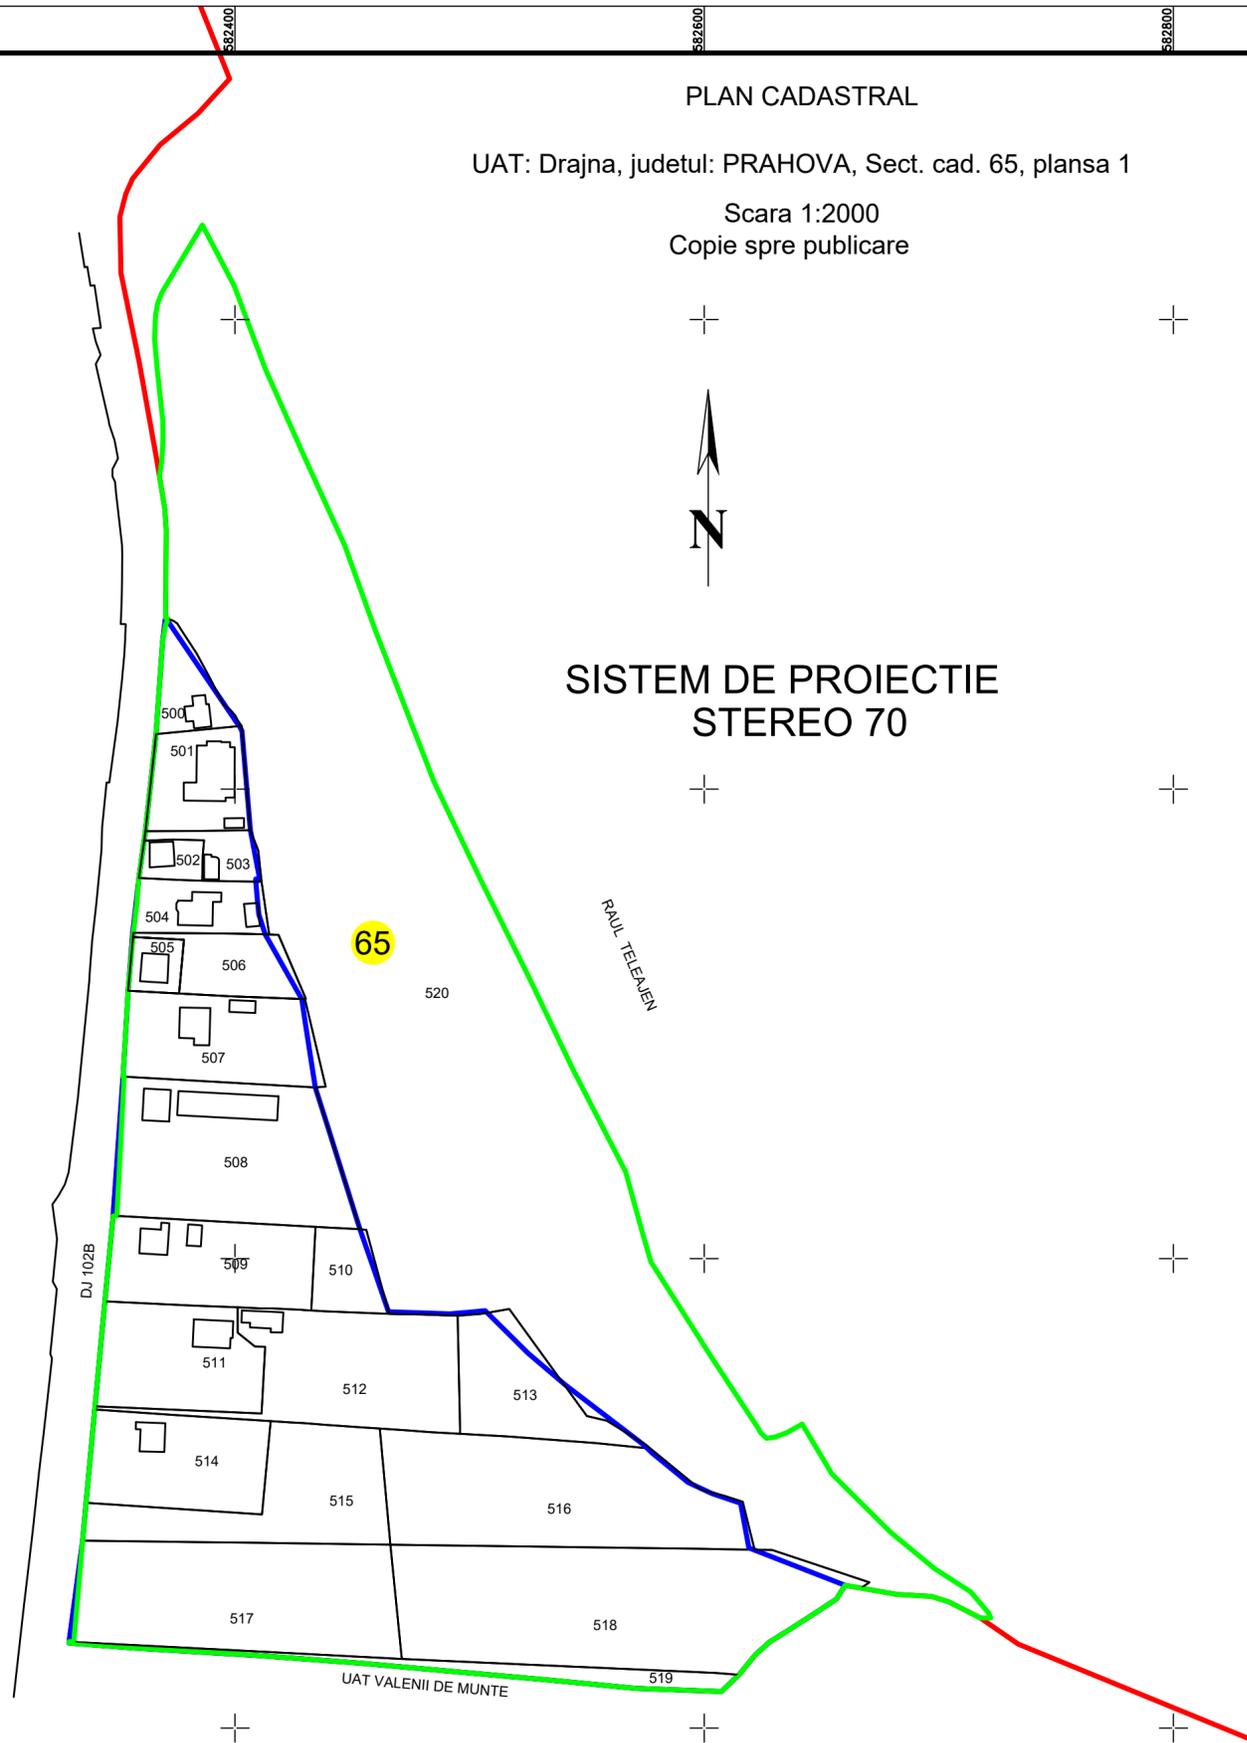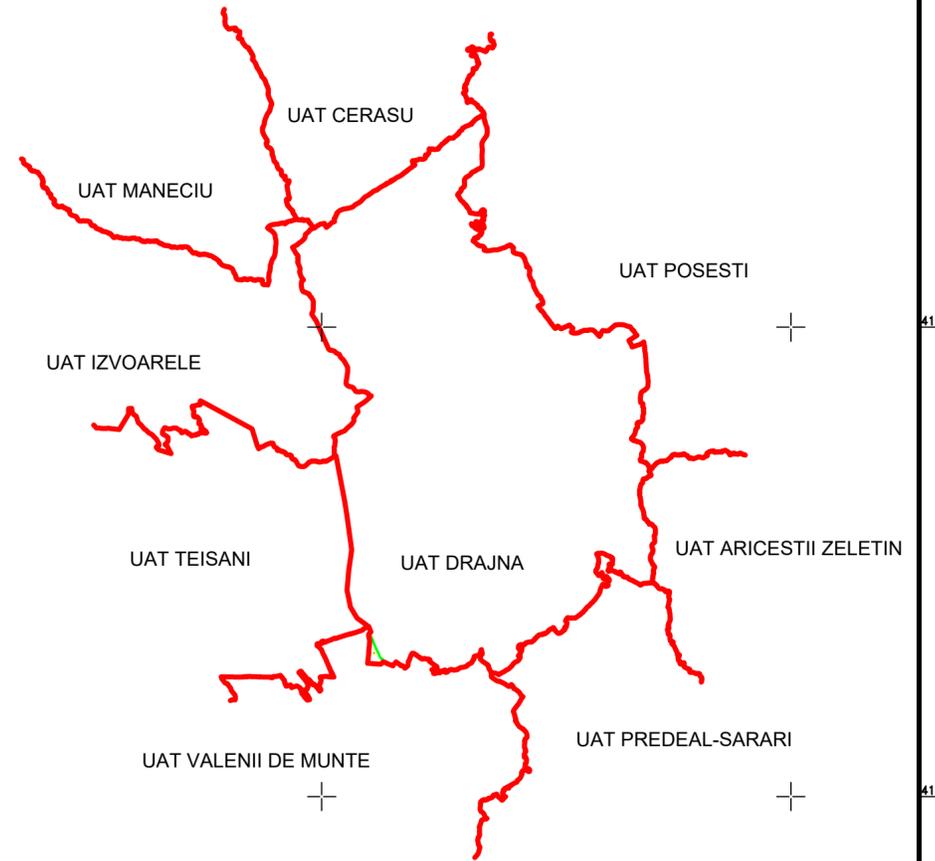

Legenda:

-  Limita UAT
-  Limita sector cadastral
-  Limita intravilan
-  Limita imobil
-  Constructii permanente
-  500 ID. imobil
-  Nr. sector cadastral

EXECUTANT:
SC MASTER TOPO LEX SRL
Aut. A.N.C.P.I. Clasa III
Seria RO-B-J Nr.2974

AUTORIZAT:
Ing.ONOIU BOGDAN
Categoria B
Aut. Seria RO-PH-F.Nr. 0088