

Schita cu disponerea sectorului cadastral
Scara 1:100000

U.A.T. JUGURENI

U.A.T. CALUGARENI

U.A.T. NAENI
JUD. BUZAU

U.A.T. GURA VADULUI

U.A.T. VADU SAPAT

U.A.T. SAHATENI
JUD. BUZAU

U.A.T. MIZIL

U.A.T. VADU SAPAT


PLAN CADASTRAL

UAT: Gura Vadului, judetul: PRAHOVA, Sect. cad. 107, plansa 1
Scara 1:1000
Sistem de proiectie: stereografic 1970
Spre Publicare



LEGENDA

- Numar Sector **107**
- ID imobil 3302
- Limita sector
- Limita Imobil
- Limita UAT
- Limita intravilan
- Numar tarla **T 63**

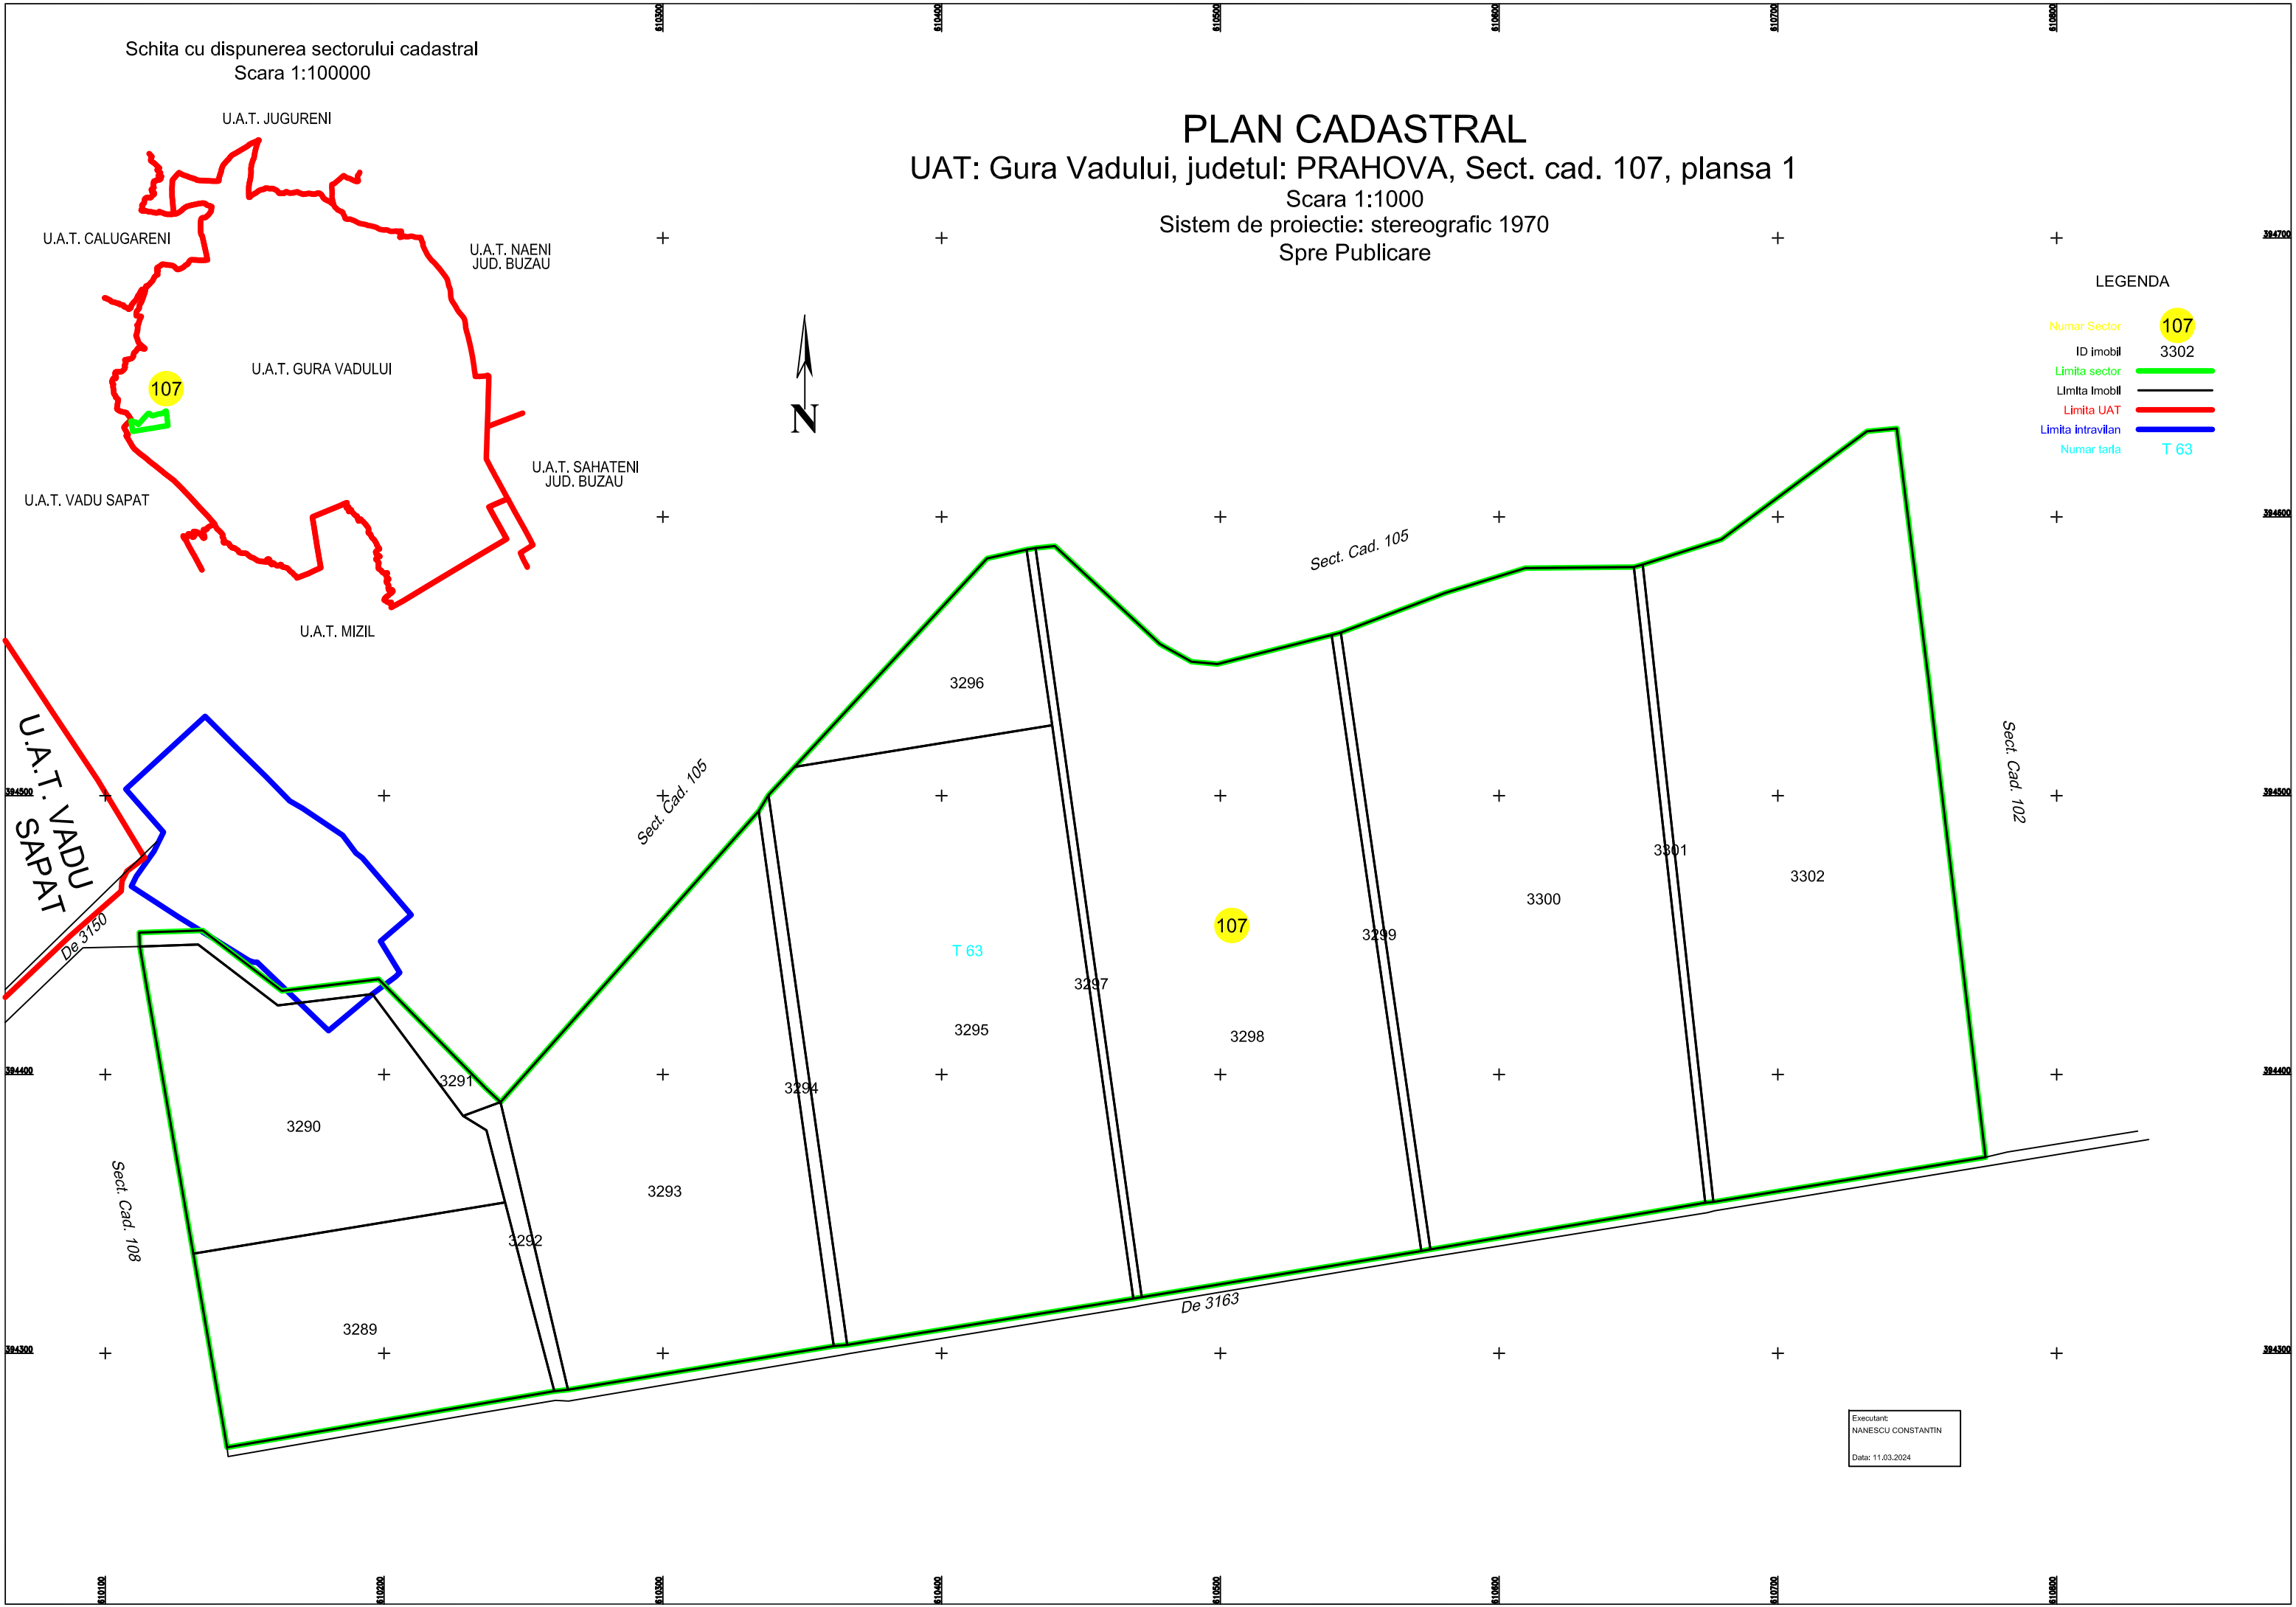

Executant:
NANESCU CONSTANTIN
Data: 11.03.2024