

PLAN CADASTRAL  
UAT: Păulești, județul: PRAHOVA, Sect. cad. 19, planșa 1  
Scara 1:1000  
Sistem de proiecție: stereografic 1970  
Spre Publicare




Găgeni

Păulești


UAT PĂULEȘTI

SCHEMA DE RACORDARE A PLANSELOR

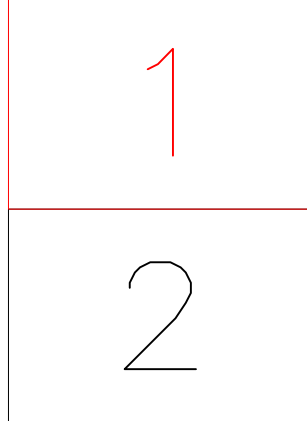

| LEGENDA            |     |
|--------------------|-----|
| Numar Sector       | 19  |
| Cod constructie    | C1  |
| ID imobil          | 15  |
| Limita sector      |     |
| Limita imobil      |     |
| Limita UAT         |     |
| Limita intravilan  |     |
| Limita tarla       |     |
| Numar tarla        | 101 |
| Limita constructie |     |

SCHEMA DE DISPUNERE A SECTORILOR CADASTRALE

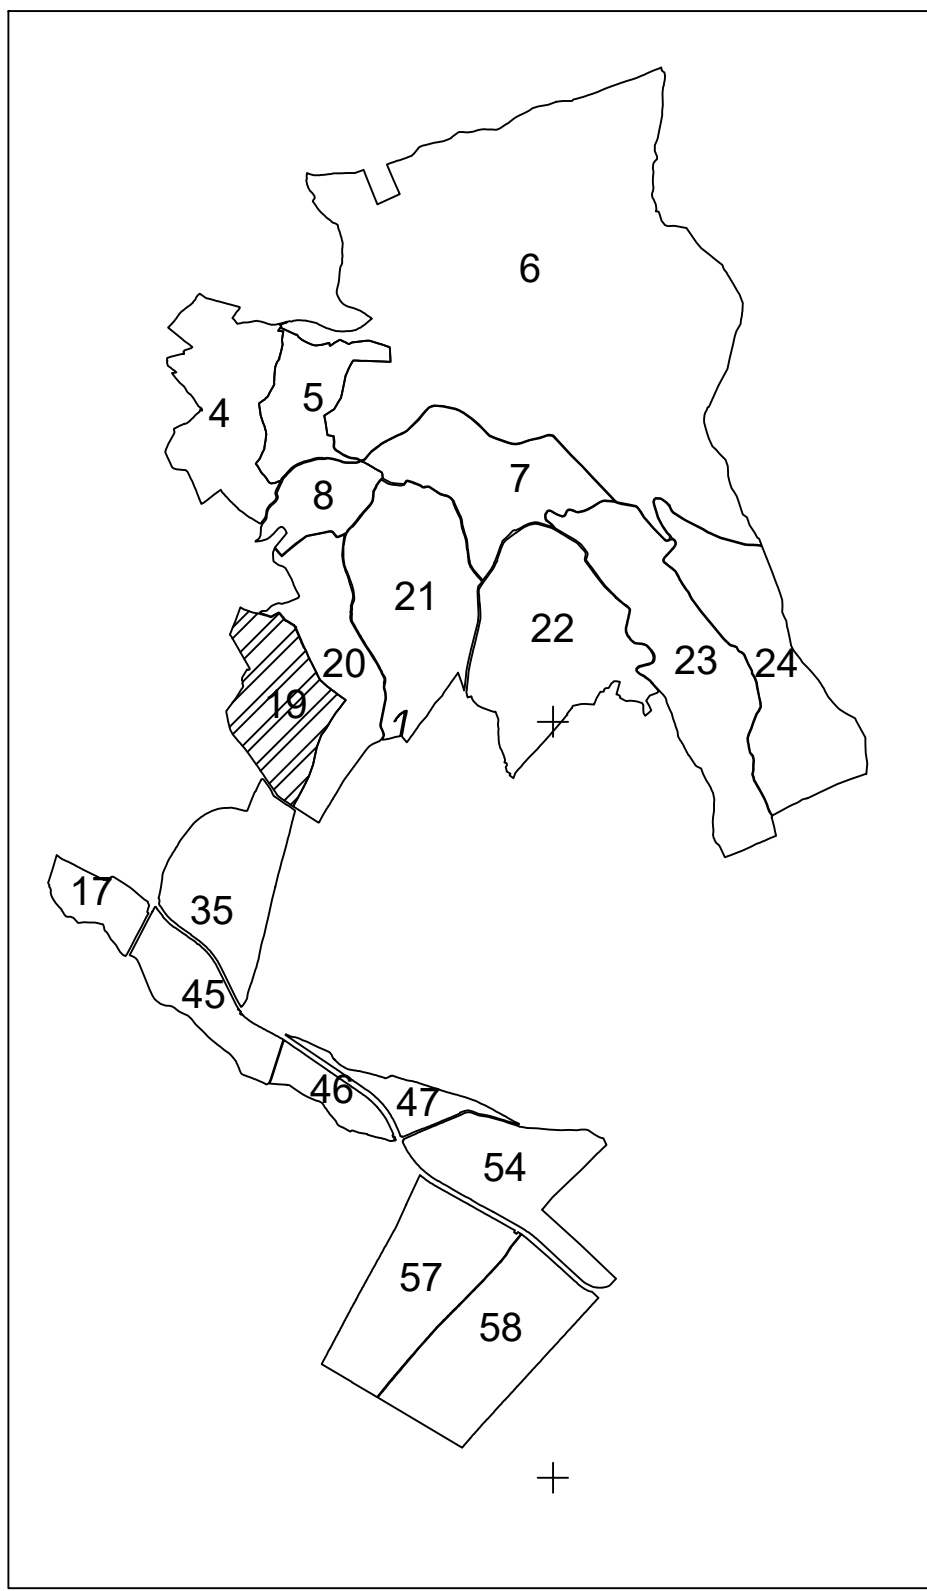

Executant: SC TOTAL BUSINESS LAND SRL  
Data: 19.09.2024