


PLAN CADASTRAL  
UAT: Păulești, județul: PRAHOVA, Sect. cad. 63, planșa 1  
Scara 1:1000  
Sistem de proiecție: stereografic 1970  
Spre Publicare




Păulești

SCHEMA DE RACORDARE A PLANSELOR

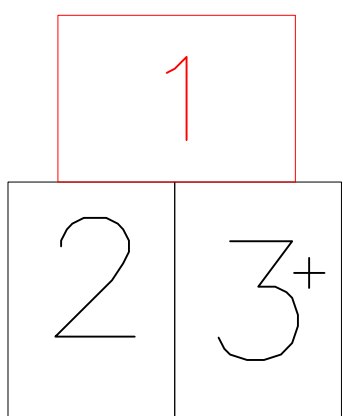

SCHEMA DE DISPUNERE A SECTOARELOR CADASTRALE

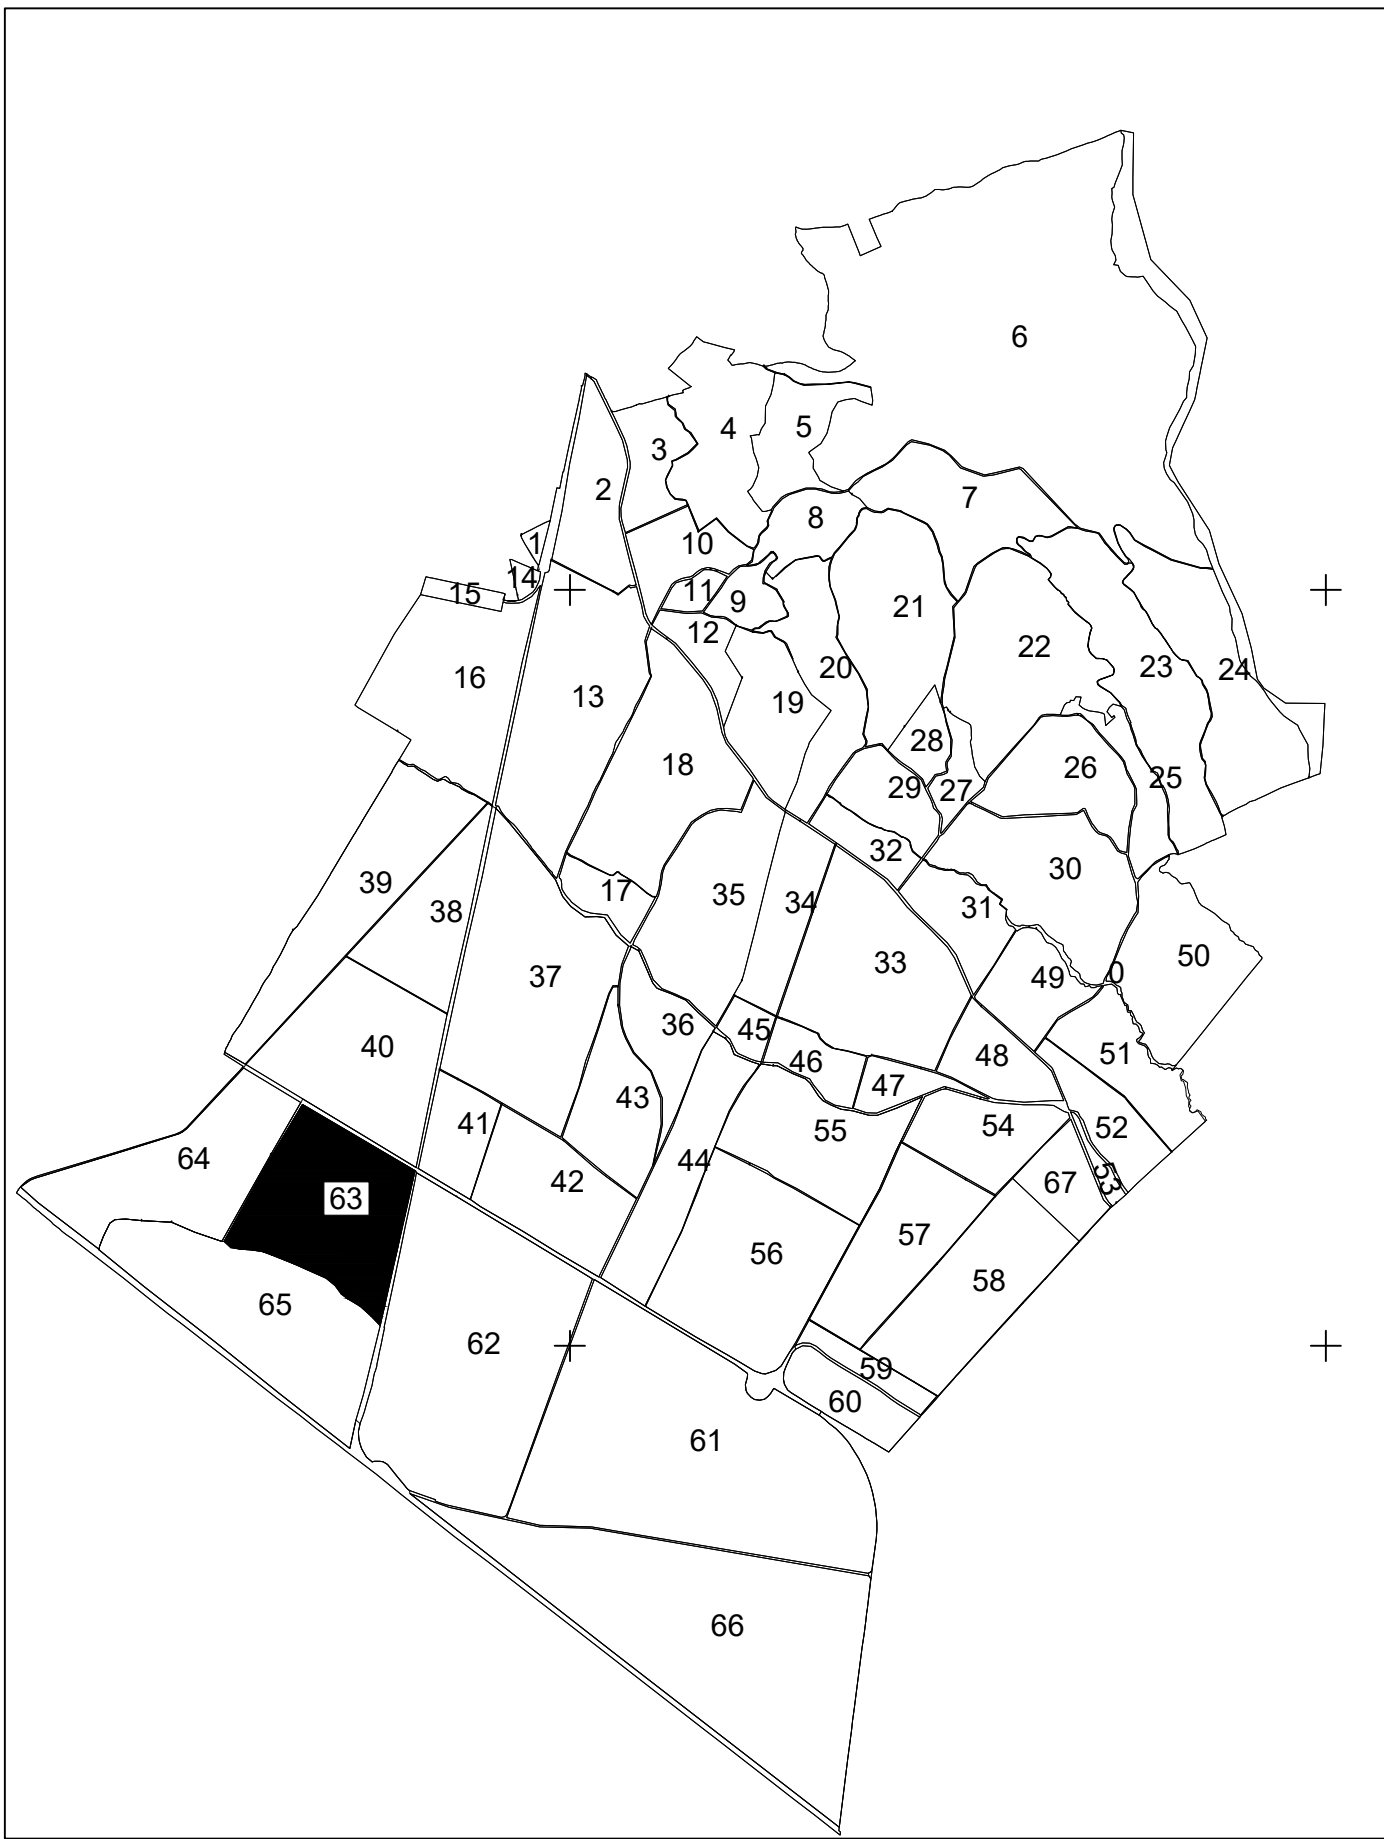

| LEGENDA            |     |
|--------------------|-----|
| Numar Sector       | 1   |
| Cod constructie    | C1  |
| ID imobil          | 15  |
| Limita sector      |     |
| Limita imobil      |     |
| Limita UAT         |     |
| Limita intravilan  |     |
| Limita teras       |     |
| Numar teras        | 101 |
| Limita constructie |     |

Păulești

63

41

Executant: SC TOTAL BUSINESS LAND SRL  
Data: 11.08.2023