

# PLAN CADASTRAL

## UAT: PUCHENII MARI

### Judet: PRAHOVA





 
 
 
### Sector cadastral: 120

Scara 1:1000

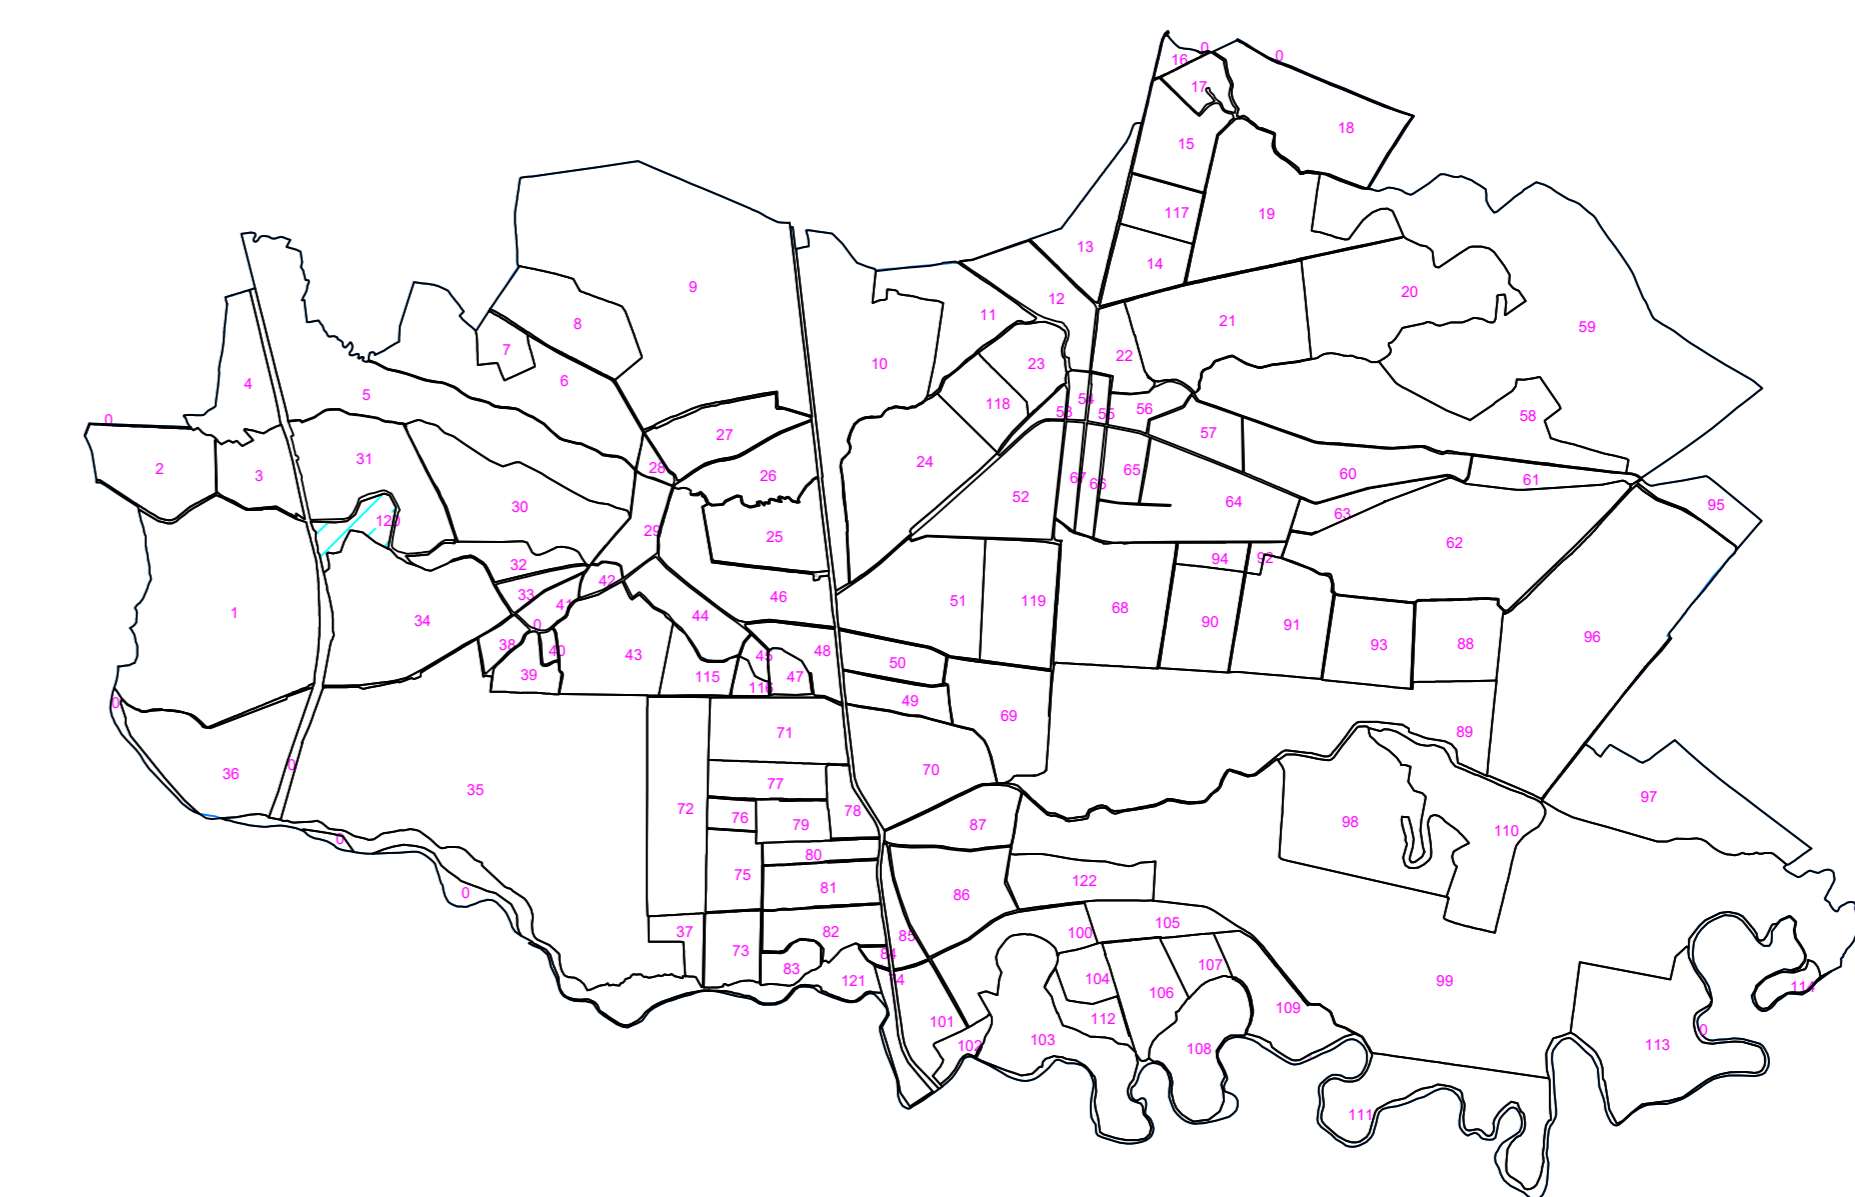
Sistem de proiectie STEREO 1970

Plansa 1

Legenda:

	Limita sector cadastral
	Numar sector cadastral
	Numar tarla
	Limita imobil
	Limita constructie
894	ID imobil
1	Numar corp constructie
427	Numar postal
Parau	Toponimie
	Limita UAT si terorii invecinate
	Limita intravilan

Schita cu dispunerea sectorului



Executant: S.C. GETOPO SEV S.R.L.

Data:2025

Acest document a fost semnat electronic de catre RADU LUCA MARIAN  
reprezentant al S.C. GETOPO SERV S.R.L

Documente spre publicare

