



 

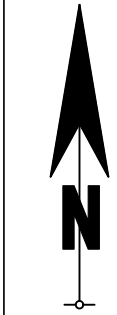

PLAN CADASTRAL

UAT: STEFESTI

JUDETUL PRAHOVA

Sector Cadastral:
10


Scara 1:1000

Plansa 12

LEGENDA

Numar Sector	1
Cod constructie	C1
ID imobil	15
Limita sector	
Limita imobil	
Limita UAT	
Limita intravilan	
Limita constructie	

Schita de dispunere a sectorului cadastral

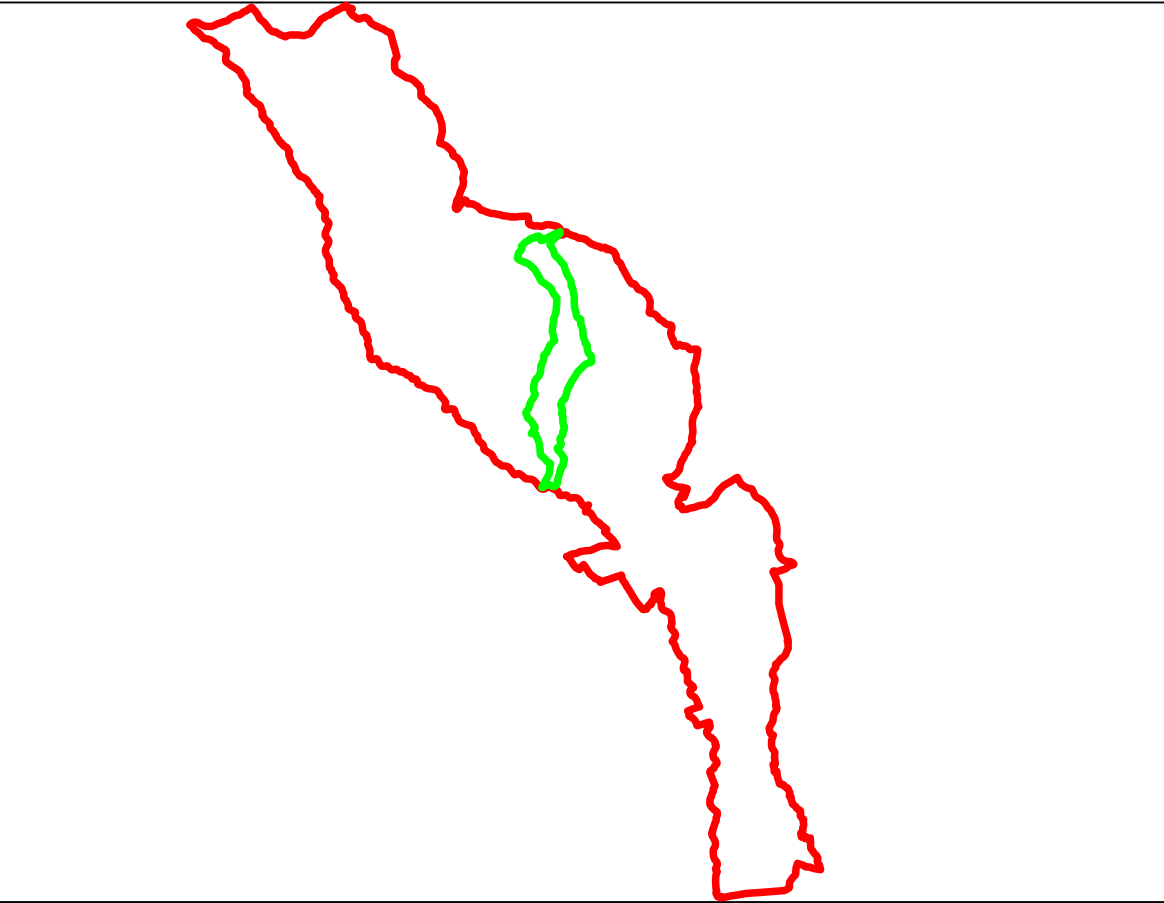

Schita de dispunere a planselor

1	2
3	4
5	6
7	8
9	10
11	12
13	14
15	16

Sistem de proiectie: STEREO 70

Copie spre publicare



AGENTIA NATIONALA DE
CADASTRU SI PUBLICITATE IMOBILIARA

Scara
1:1000

Data
18.08.2025

" SERVICII DE ÎNREGISTRARE
SISTEMATICĂ ÎN SISTEMUL
INTEGRAT DE CADASTRU
SI CARTE FUNCİARĂ A
IMOBILELOR DIN UAT
STEFESTI JUDEȚUL PRAHOVA"



S.C. SIMDATA TOPSERV S.R.L.

Manager proiect	TATARU AL ION
Data	18.08.2025
Semnatura Semnat electronic	