


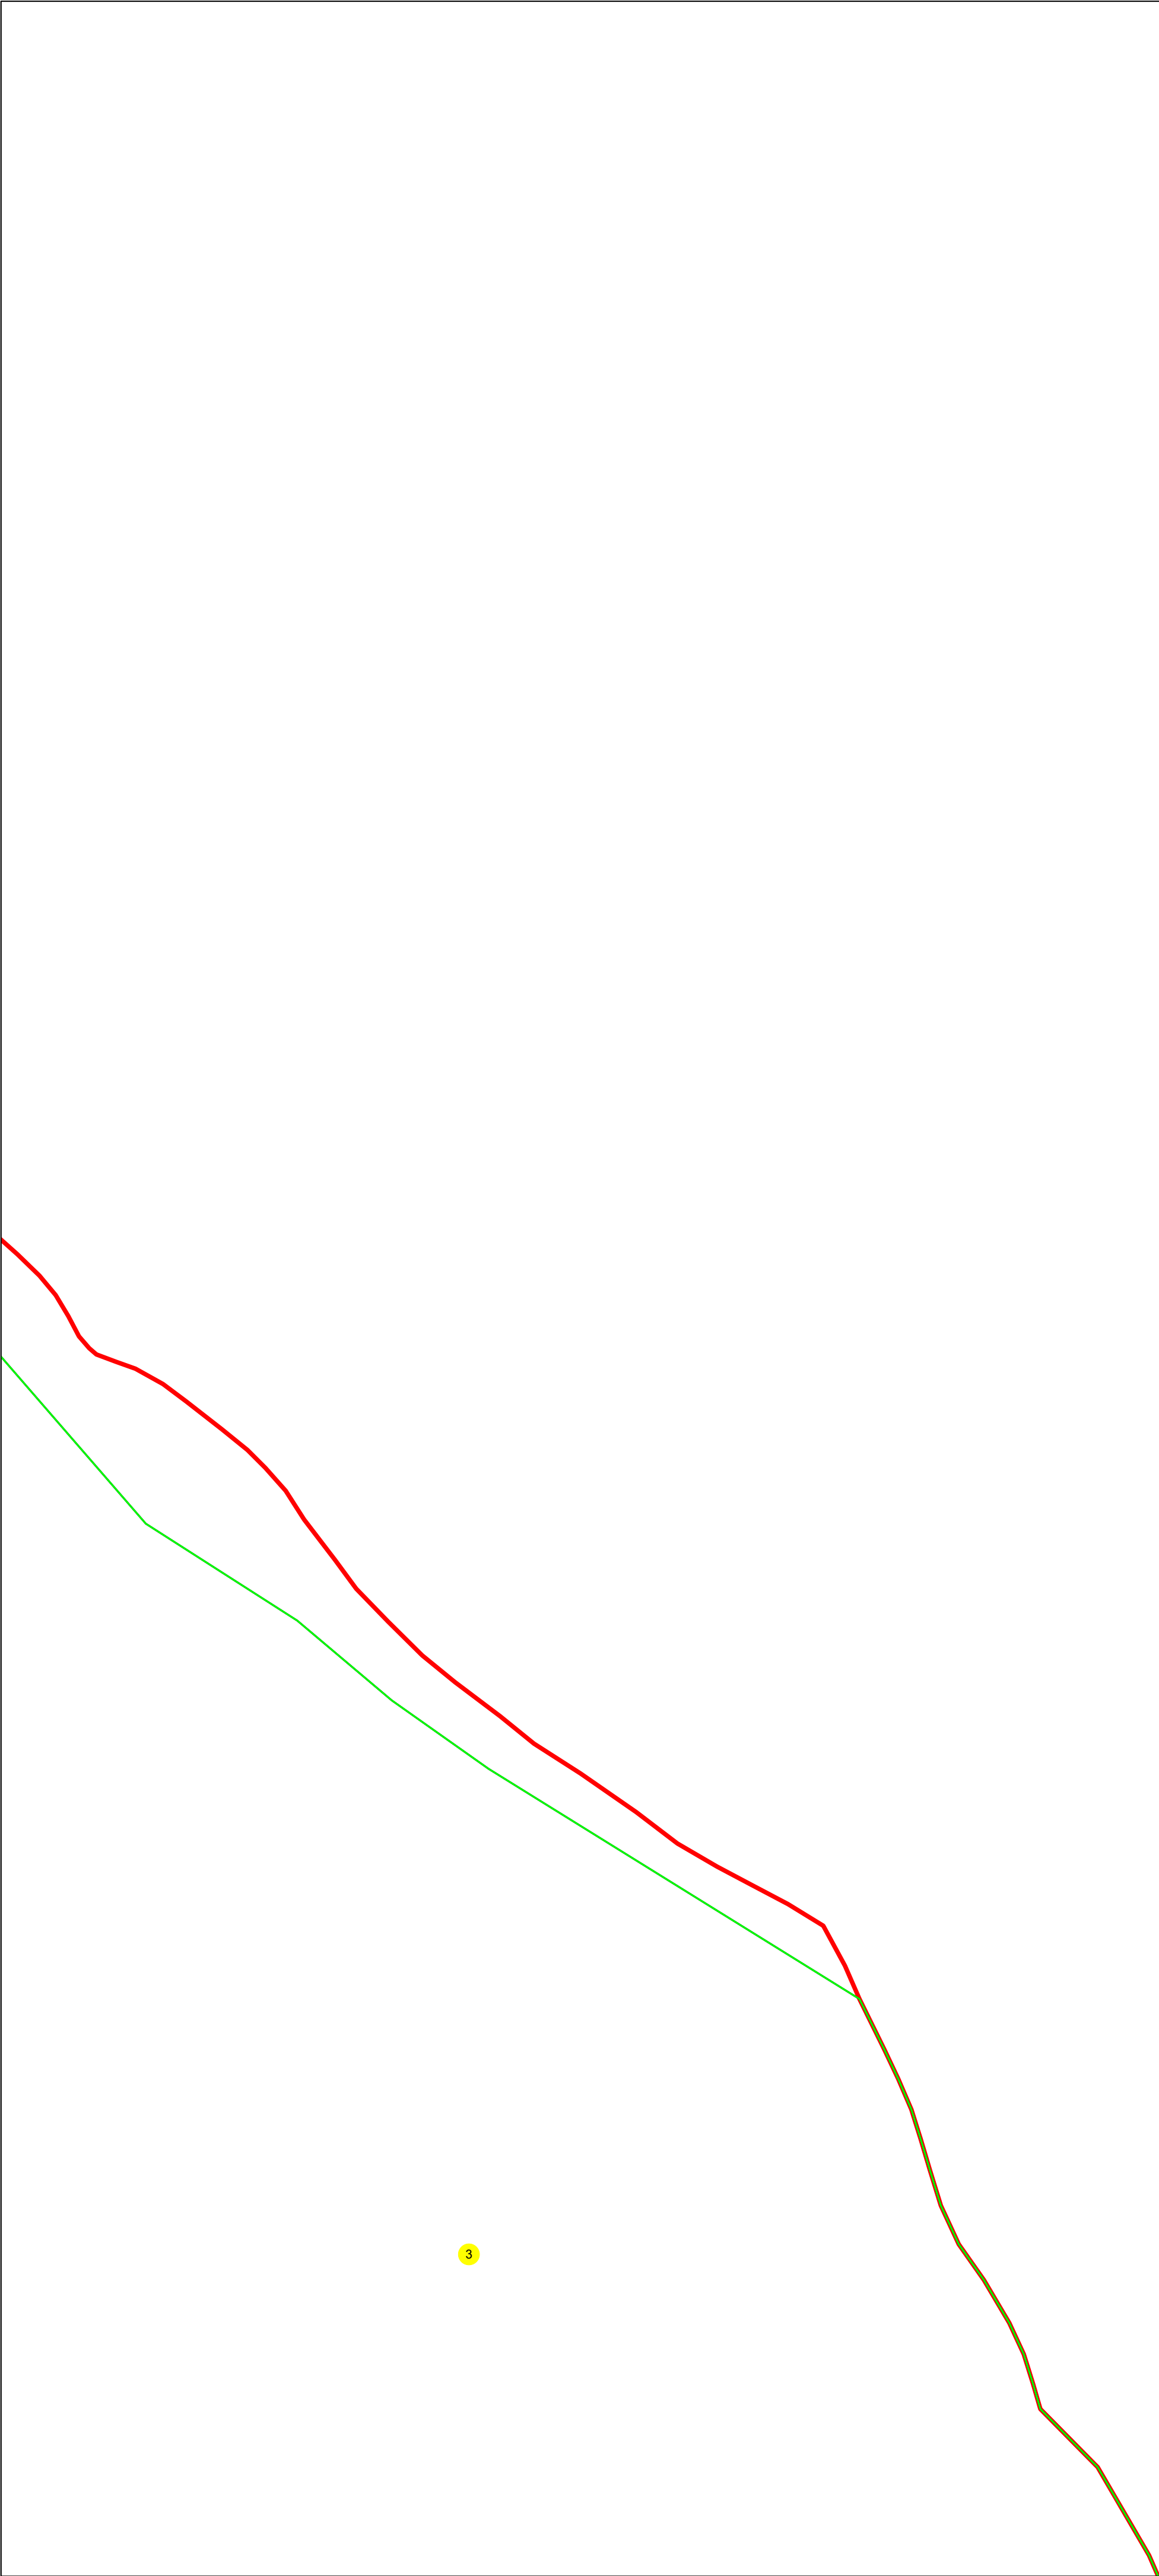


PLAN CADASTRAL

UAT: STEFESTI
JUDETUL PRAHOVA


Sector Cadastral:
3
Scara 1:1000
Plansa 2

LEGENDA	
Numar Sector	4
Cod constructie	C1
ID imobil	15
Limita sector	
Limita imobil	
Limita UAT	
Limita intravilan	
Limita constructie	

Schita de dispunere a sectorului cadastral

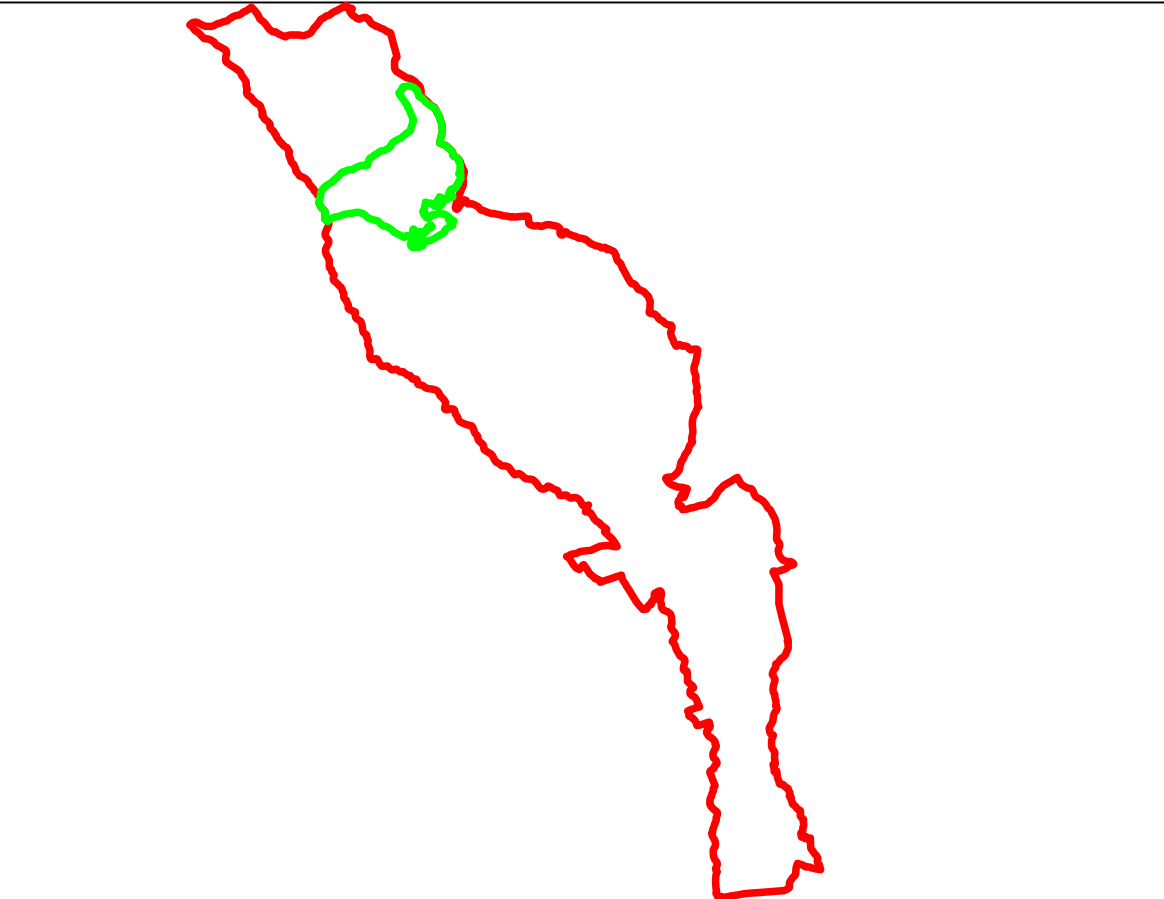

Schita de dispunere a planselor

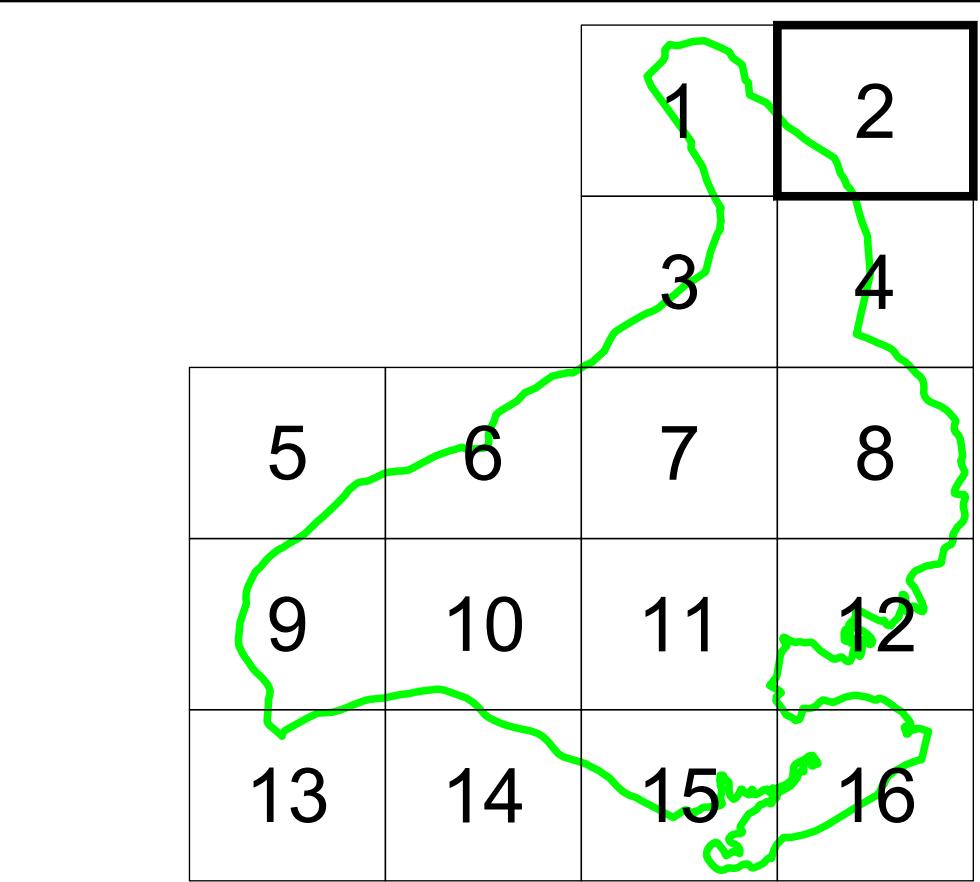

Sistem de proiecție: STEREO 70
Copie spre publicare

 AGENTIA NATIONALA DE CADASTRU SI PUBLICITATE IMOBILIARA AGENTIA NATIONALA DE CADASTRU SI PUBLICITATE IMOBILIARA	
Scara 1:1000	" SERVICII DE ÎNREGISTRARE SISTEMATICĂ ÎN SISTEMUL INTEGRAT DE CADASTRU SI CARTE FUNCİARĂ A IMOBILELOR DIN UAT STEFESTI JUDEȚUL PRAHOVA"
Data 18.08.2025	
 S.C. SIMDATA TOPSERV S.R.L.	
Manager proiect	TATARU AL ION
Data	18.08.2025
Semnatura Semnat electronic	