



 

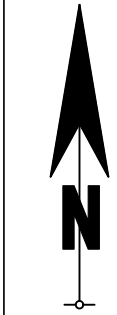

PLAN CADASTRAL

UAT: STEFESTI

JUDETUL PRAHOVA

Sector Cadastral:
9


Scara 1:1000

Plansa 14

LEGENDA

Numar Sector	9
Cod constructie	C1
ID imobil	15
Limita sector	
Limita imobil	
Limita UAT	
Limita intravilan	
Limita constructie	

Schita de dispunere a sectorului cadastral

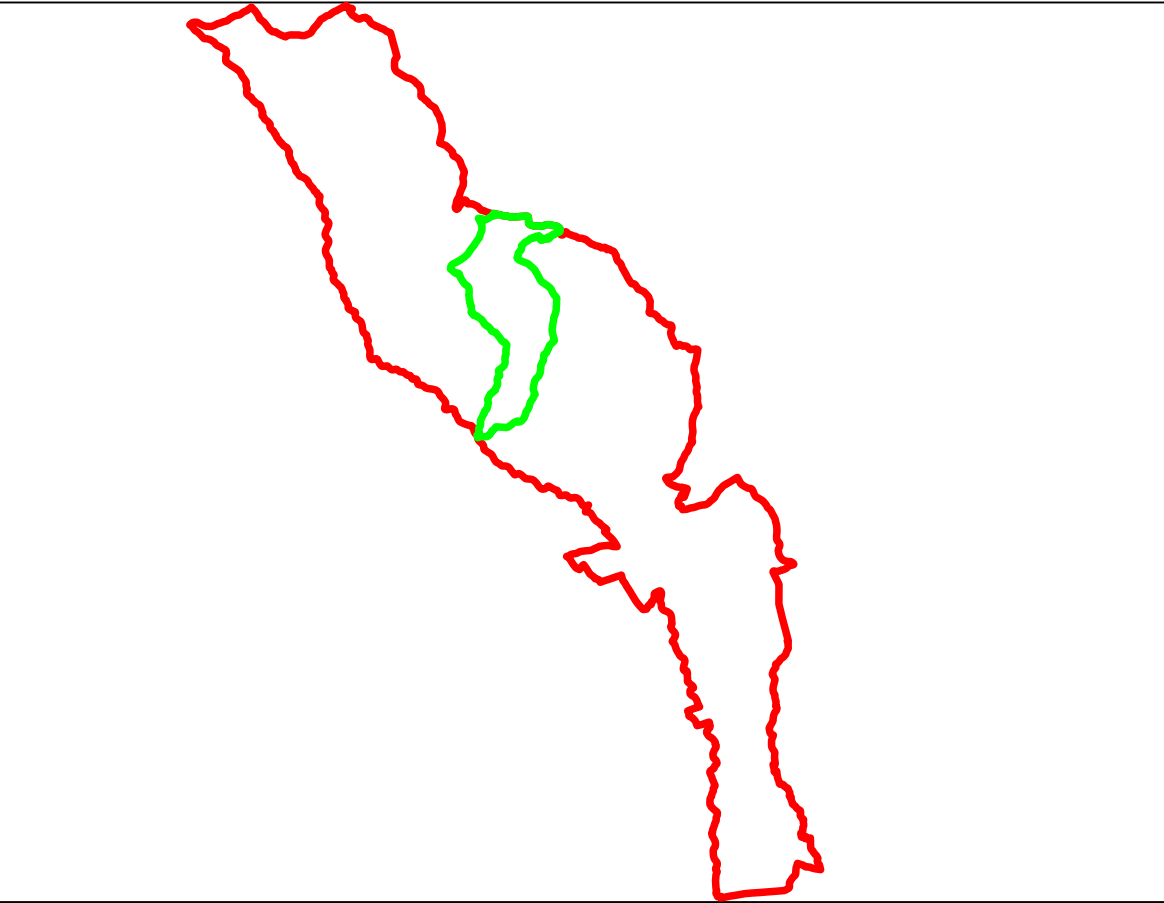

Schita de dispunere a planselor

1	2	3
4	5	6
7	8	9
10	11	12
	13	14
	15	16
17	18	19

Sistem de proiectie: STEREO 70

Copie spre publicare



AGENTIA NATIONALA DE CADASTRU SI PUBLICITATE IMOBILIARA

Scara
1:1000

Data
18.08.2025

" SERVICII DE ÎNREGISTRARE SISTEMATICĂ ÎN SISTEMUL INTEGRAT DE CADASTRU SI CARTE FUNCİARĂ A IMOBILELOR DIN UAT STEFESTI JUDEȚUL PRAHOVA"



S.C. SIMDATA TOPSERV S.R.L.

Manager proiect	TATARU AL ION
Data	18.08.2025
Semnatura Semnat electronic	