

PLAN CADASTRAL
UAT: Târgșoru Vechi, județul: PRAHOVA, Sect. cad. 6, planșa 1
Scara 1:1000
Sistem de proiecție: stereografic 1970
Spre Publicare




UAT PLOIEȘTI

Strejnicu

Strejnicu


UAT TÂRGȘORU VECHI

SCHEMA DE RACORDARE A PLANȘELOR

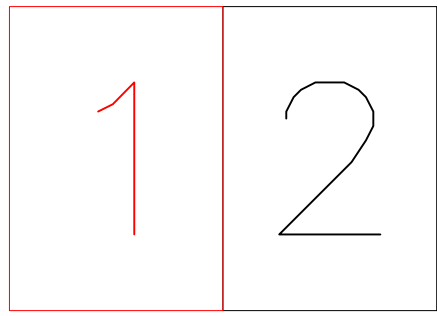

LEGENDA	
Numar Sector	●
Cod constructie	C1
ID imobil	15
Limita sector	—
Limita imobil	—
Limita UAT	—
Limita intravilan	—
Limita tara	—
Numar tara	101
Limita constructie	—

SCHEMA DE DISPUNERE A SECTOARELOR CADASTRALE

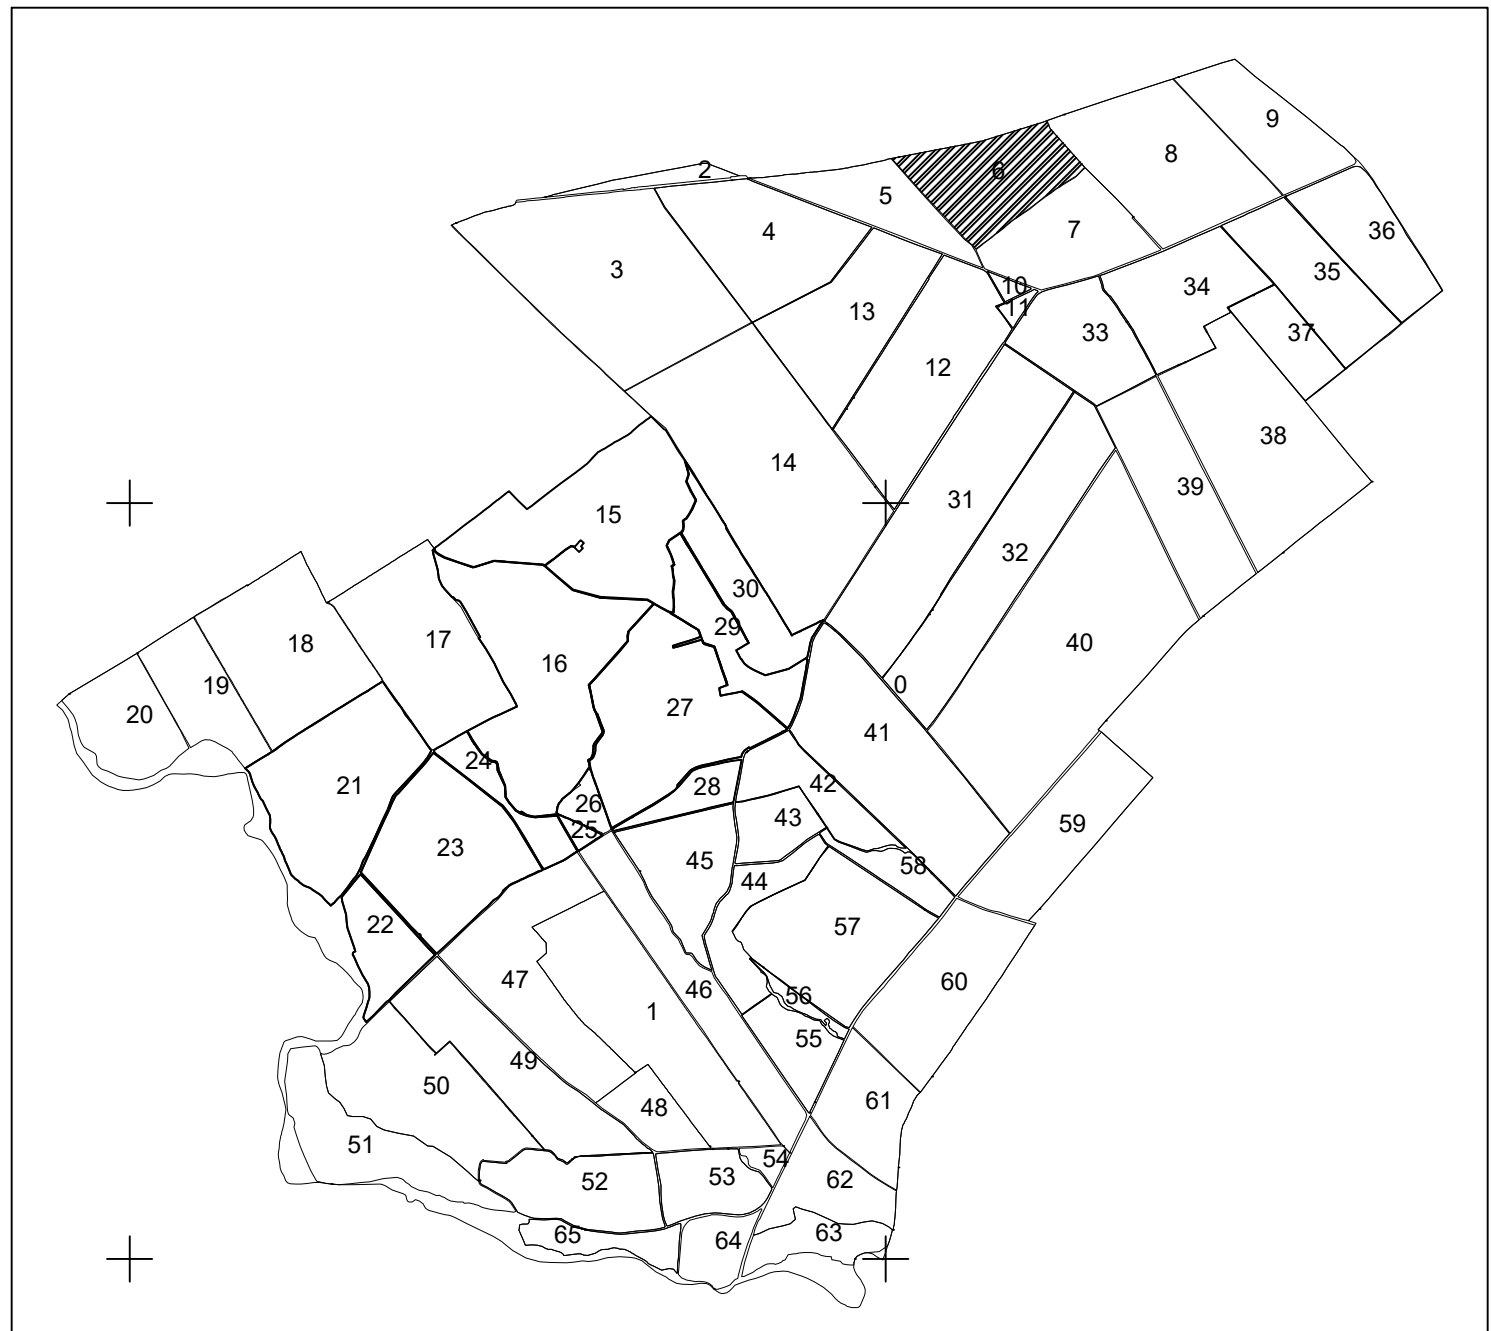

Executant: SC TOTAL BUSINESS LAND SRL
Data: 13.09.2024