


# PLAN CADASTRAL

UAT: Valea Călugărească, județul: PRAHOVA, Sect. cad. 0,1,2,3,4,5,6,7,8,9,10,11,12,13,14,15,16,17,18,19,20,21,22,23,24,25,26,27,28,29,30,31,33,36,37,38,39,40,41,42,43,44,45,46,47,57 planșa 2


Scara 1:10000

Sistem de proiecție: stereografic 1970

Spre Publicare

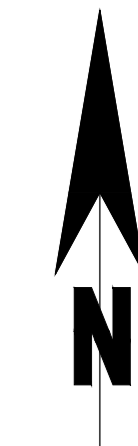

SCHEMA DE DISPUNERE A SECTOARELOR CADASTRALE

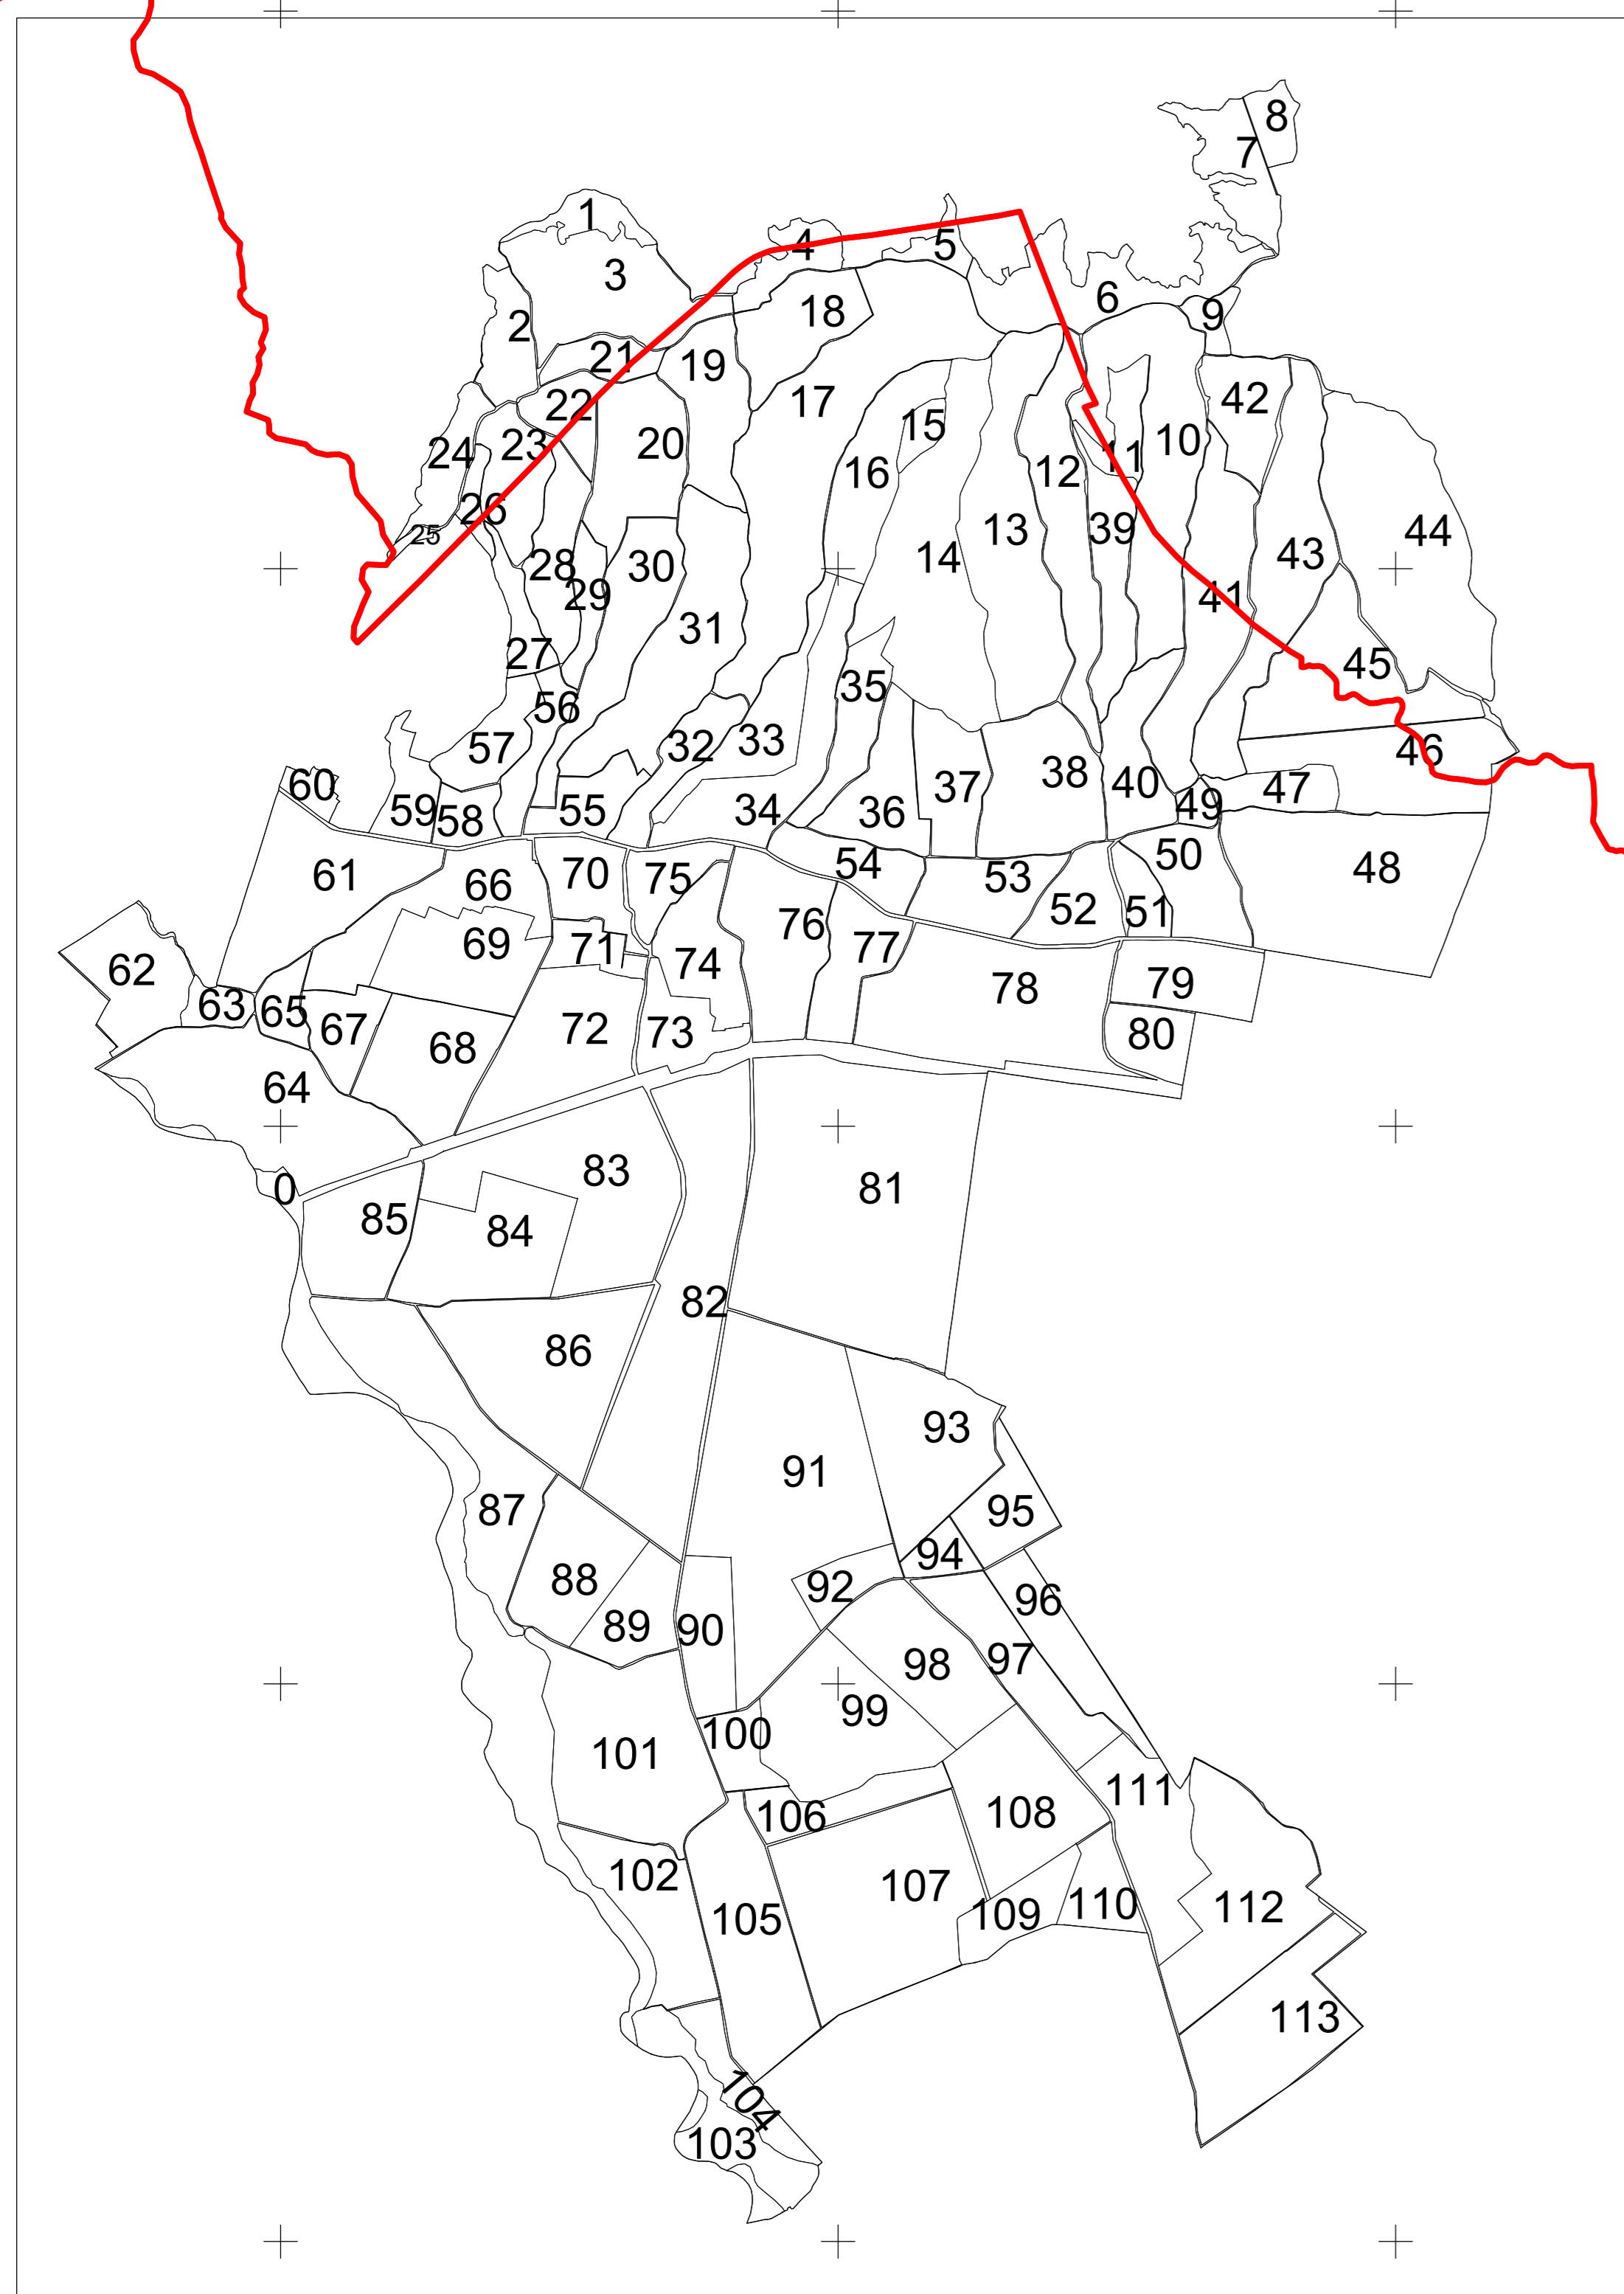

Executant: SC TOTAL BUSINESS LAND SRL  
Data: 22.06.2026

| LEGENDA           |                |
|-------------------|----------------|
| Numar Sector      | 4              |
| ID Imobil         | 15             |
| Limita sector     | — (green line) |
| Limita imobil     | — (black line) |
| Limita UAT        | — (red line)   |
| Limita intravilan | — (blue line)  |
| Limita tarla      | — (cyan line)  |
| Numar tarla       | 101            |

UAT BUCOV

UAT PLOPU

UAT URLATI

UAT ALBESTI-PALEOLOGU

UAT PLOIESTI