



PLAN CADASTRAL
UAT ZIMBOR, Judetul SĂLAJ

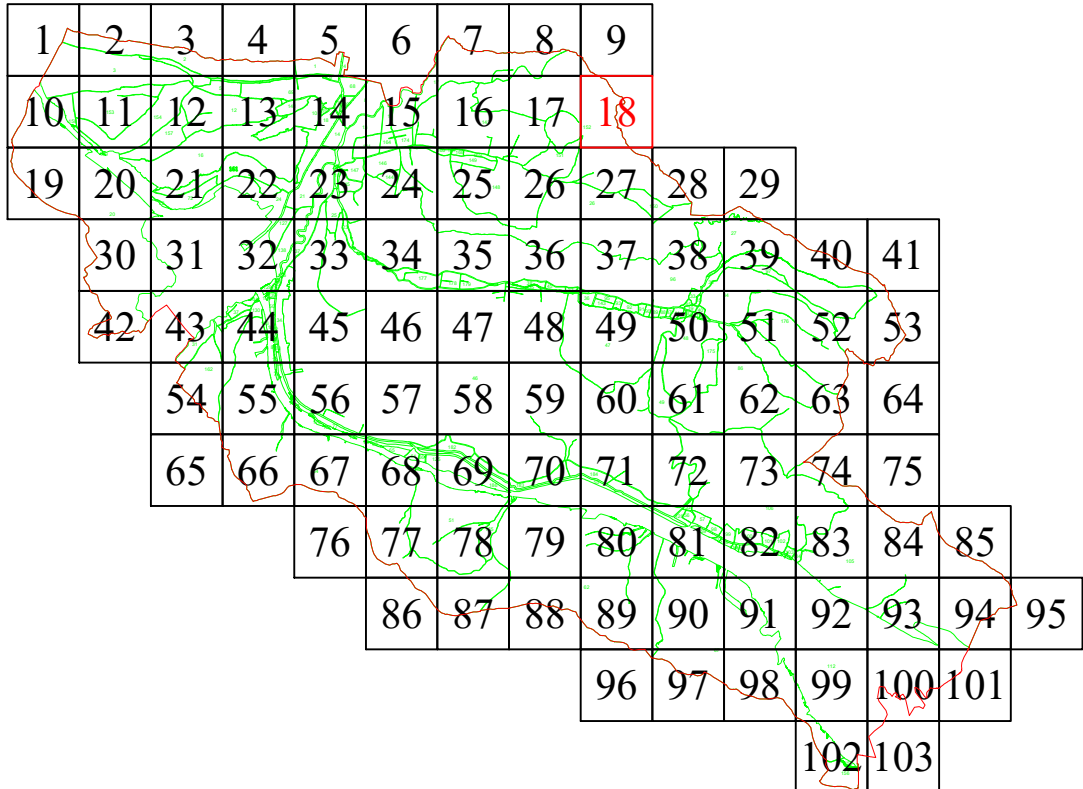

Scara 1:1000
Sistem de proiectie STEREO 70
SECTIUNEA : 18/ 103

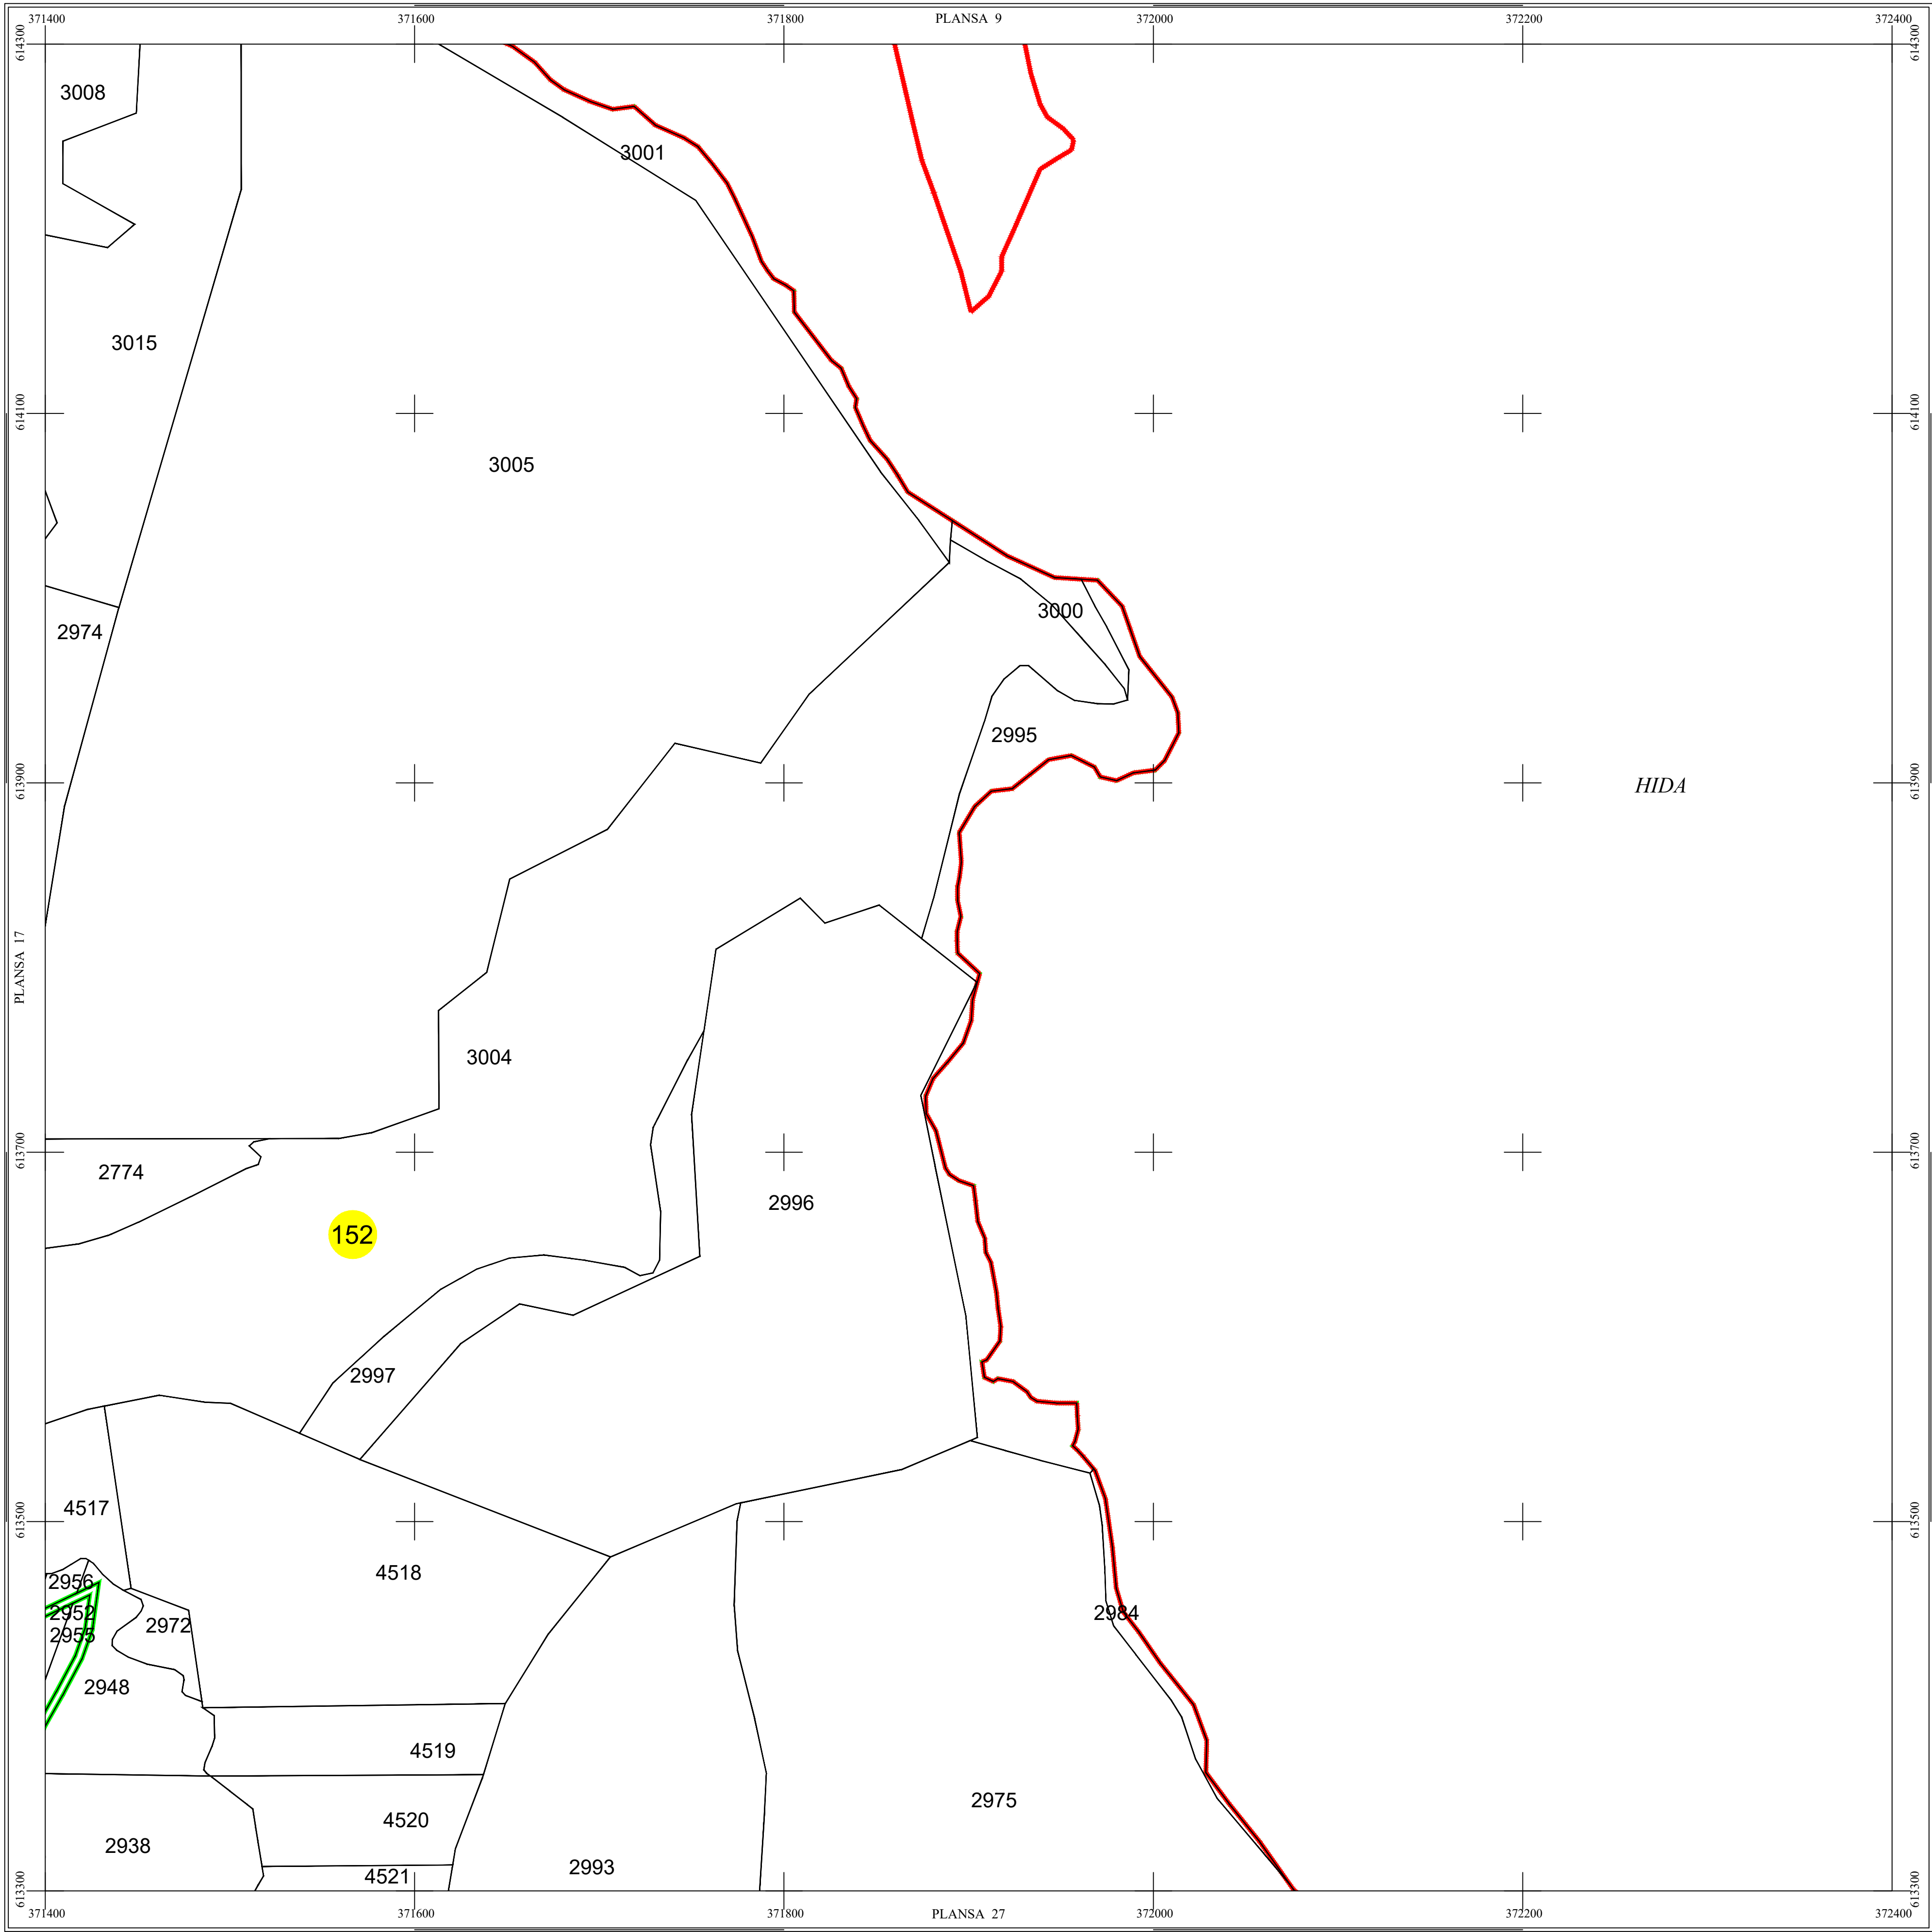

S.C. Topoexim Expert S.R.L.
SERIA RO-B-J NR. 2698, CLASA I Ing. Necula Dragos
Categoria D, RO-B-F 1454

S.C. TOPOEXIM EXPERT S.R.L.			AGENTIA NATIONALA DE CADASTRU SI PUBLICITATE IMOBILIARA	
Proiectat	ing. Necula Dragos - Stefan		Scara 1:1000	Lucrari de inregistrare sistematica a imobilelor in Sistemul Integrat de Cadastru si Carte funciara UAT ZIMBOR
Măsurat	ing. Telegaru Dezirel Ionut			
Calculat	ing. Cioaca Alexandru Eugen			
Editat	ing. Voicu Stefan Gabriel			
Aprobat	ing. Mogos Daniel Constantin		Data septembrie 2024	

ZIMBOR	Denumire localitate
	Limita UAT
	Limita sector cadastral
	Limita intravilan
	Numar sector cadastral
Com. Sănmihaiu Almaşului	Vecini

Scara = 1:1000
1 cm pe plan = 10 m pe teren