


PLAN CADASTRAL



UAT ZIMBOR, Judetul SĂLAJ

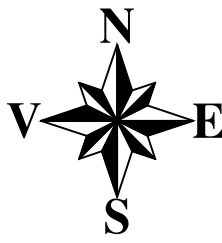

Scara 1:1000

Sistem de proiectie STEREO 70

SECTIUNEA : 70/ 103

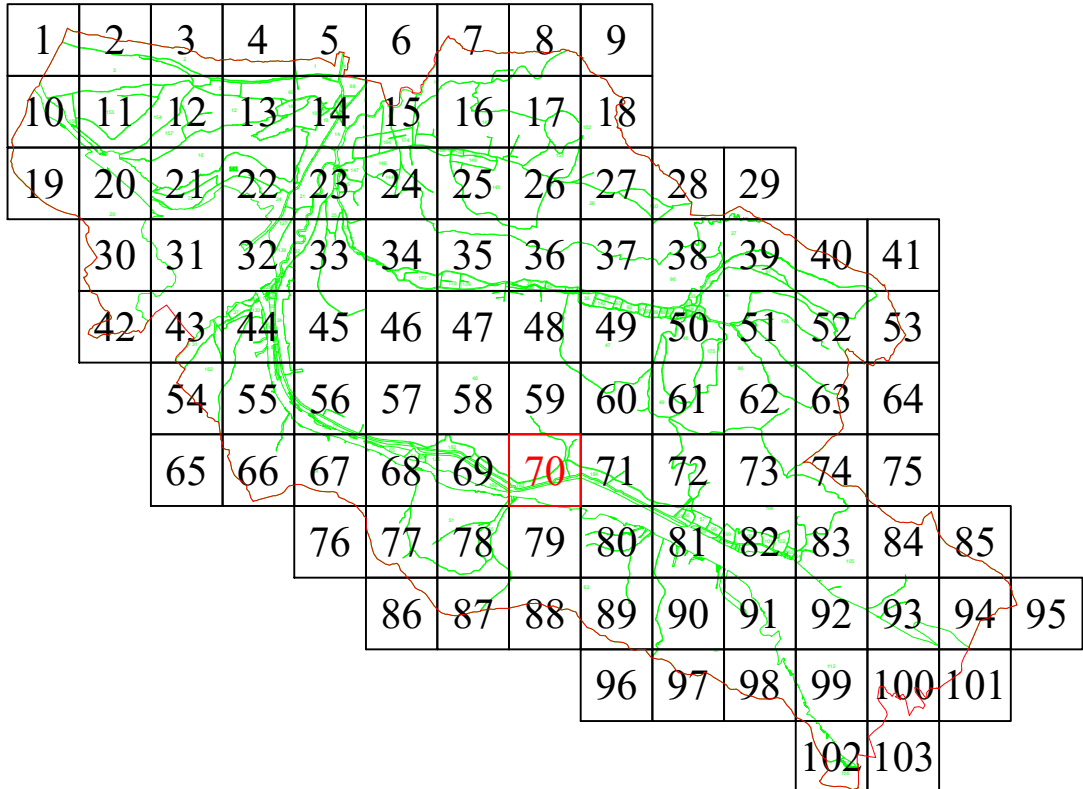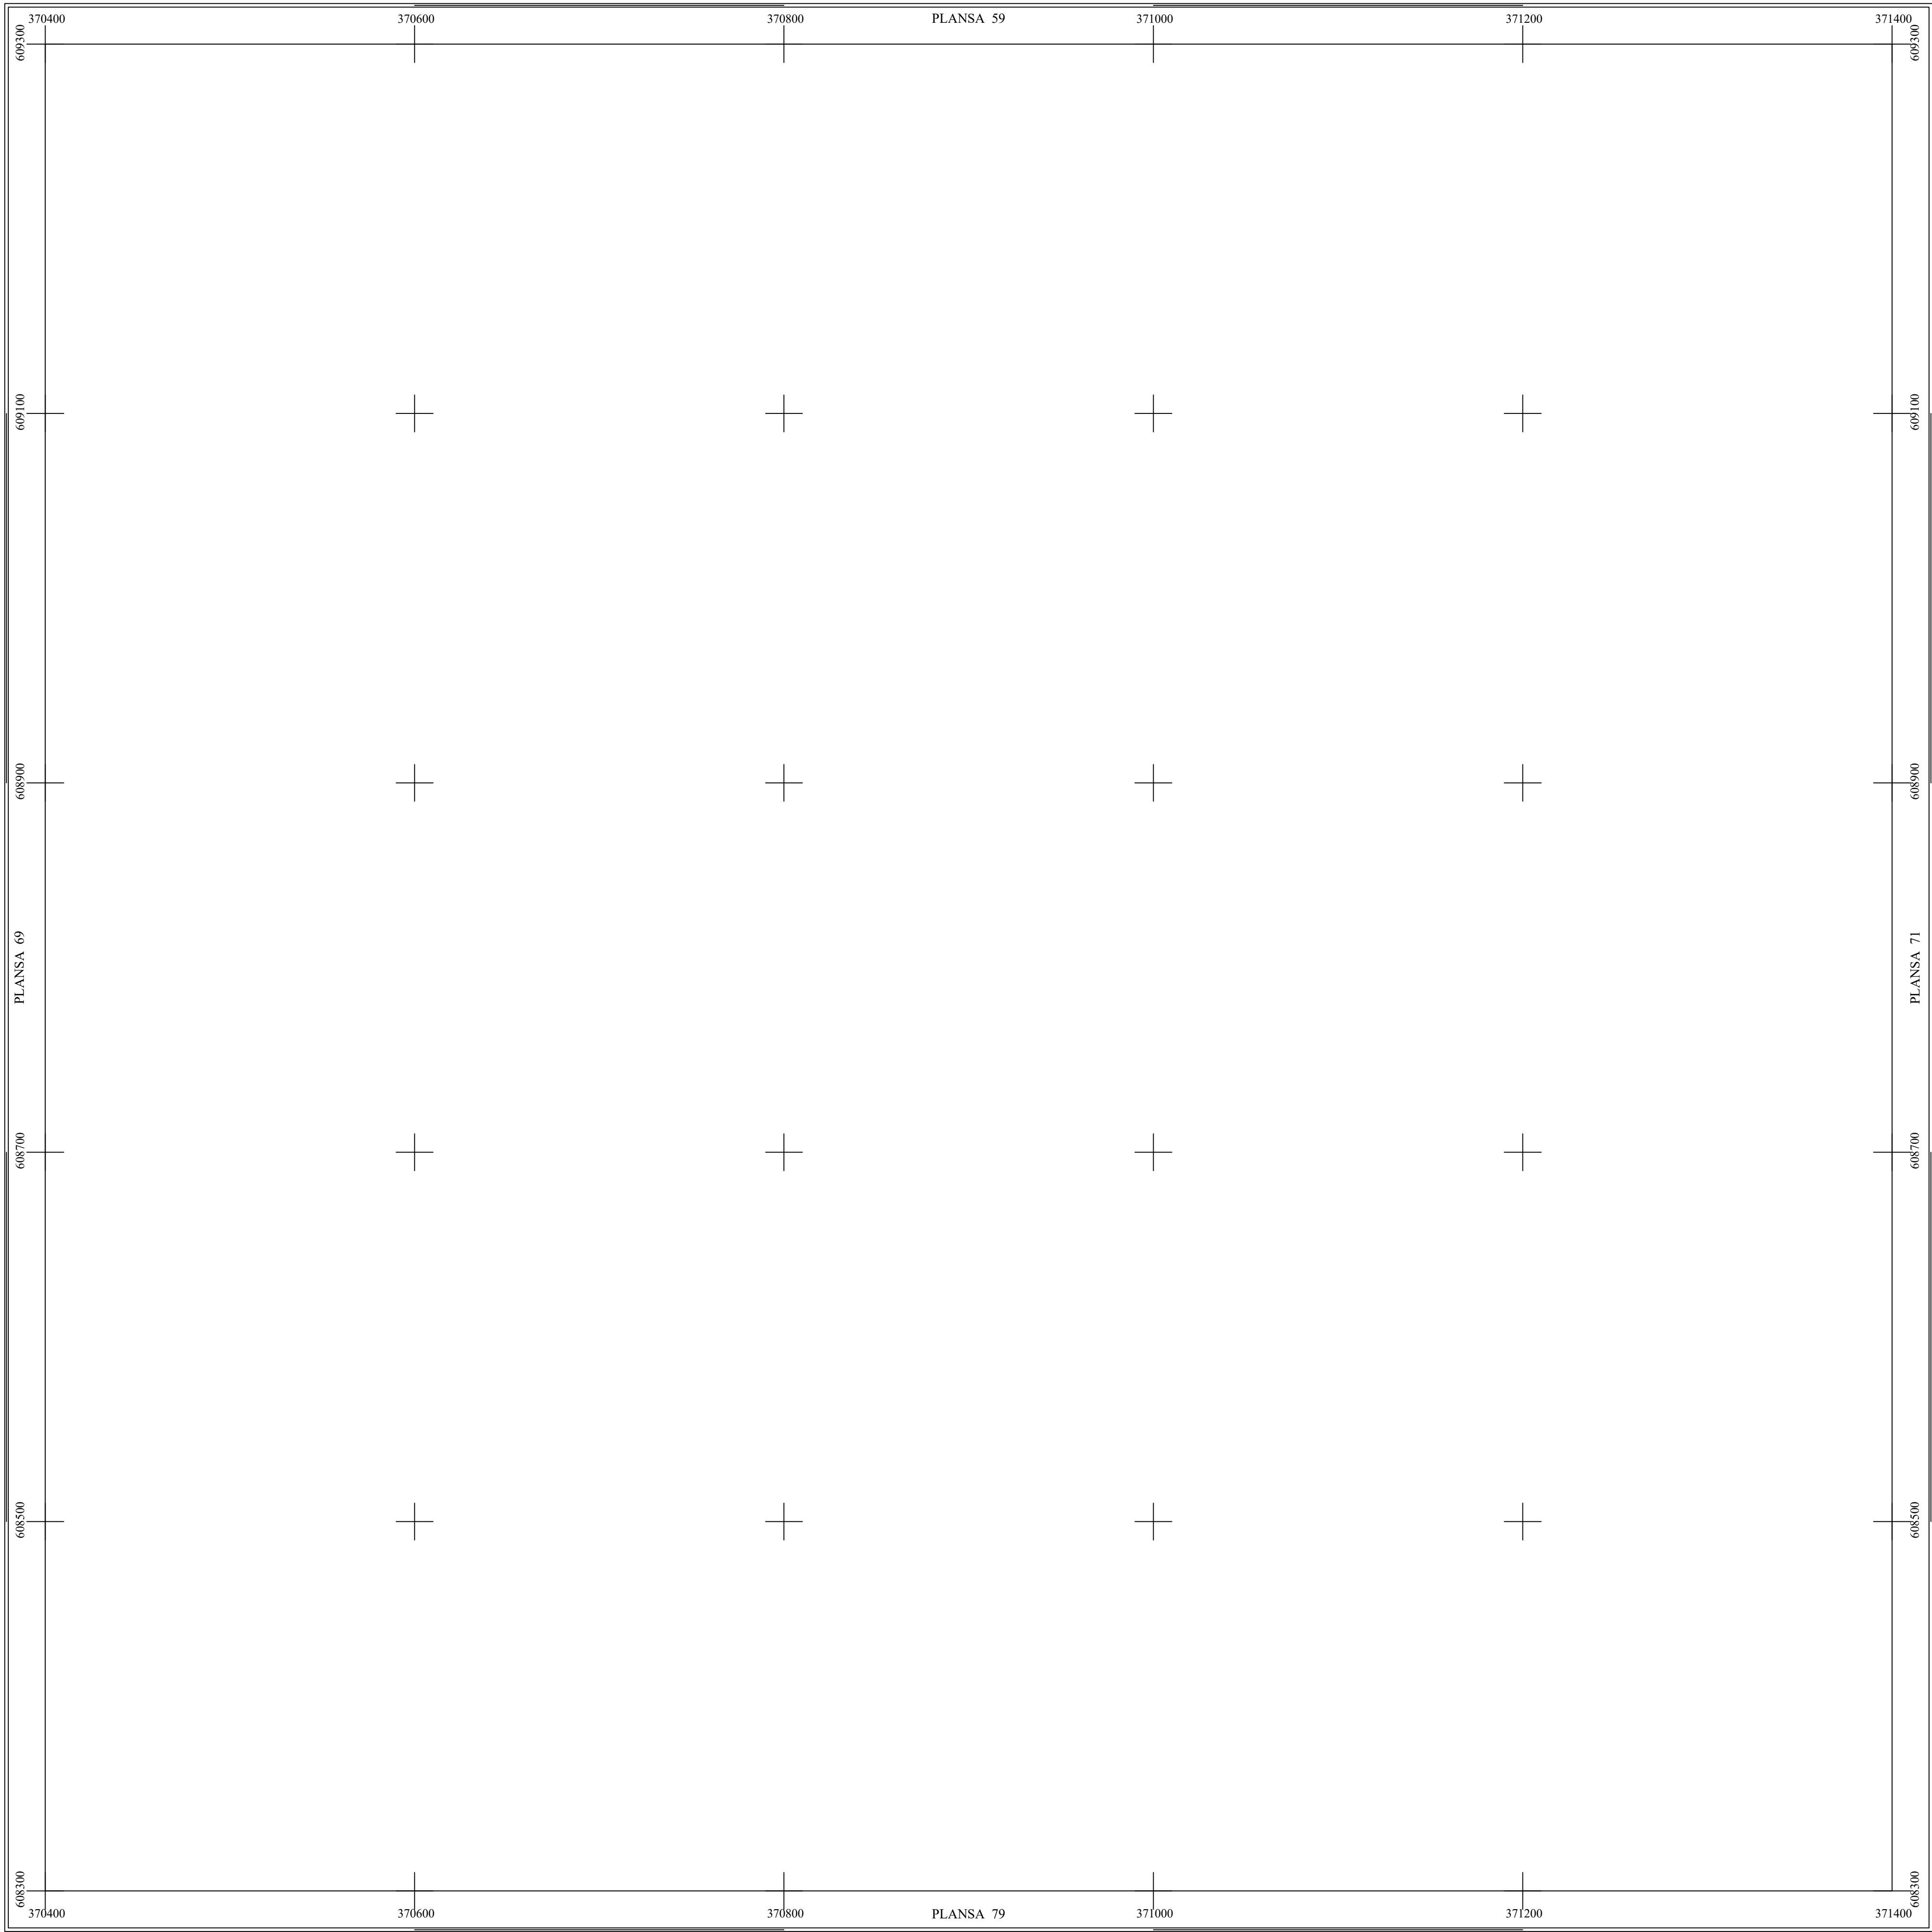

S.C. Topoexim Expert S.R.L.

SERIA RO-B-J NR. 2698, CLASA I Ing. Necula Dragos

Categoria D, RO-B-F 1454

S.C. TOPOEXIM EXPERT S.R.L.			AGENTIA NATIONALA DE CADASTRU SI PUBLICITATE IMOBILIARA	
Proiectat	ing. Necula Dragos - Stefan		Scara 1:1000	Lucrari de inregistrare sistematica a imobilelor in Sistemul Integrat de Cadastru si Carte funciara UAT ZIMBOR
Măsurat	ing. Telegaru Dezirel Ionut			
Calculat	ing. Cioaca Alexandru Eugen			
Editat	ing. Voicu Stefan Gabriel			
Aprobat	ing. Mogos Daniel Constantin		Data septembrie 2024	

LEGENDĂ

ZIMBOR	Denumire localitate
	Limita UAT
	Limita sector cadastral
	Limita intravilan
	Numar sector cadastral
Com. Sănmihaiu Almaşului	Vecini

Scara = 1:1000

1 cm pe plan = 10 m pe teren

0 10 20 30 40 50 60m