

**PLAN CADASTRAL**  
 UAT: Buzias, judetul: TIMIS, Sect. cad. 27, plansa 2  
 Scara 1:2000  
 Sistem de proiectie: stereografic 1970  
 Spre Publicare

INTRAVILAN SILAGIU



DC 1061  
 NITCHIDORF ← DC 163 → SILAGIU

D1148  
 IZGAR ← D372 → SILAGIU

27

SCHEMA DE RACORDARE A PLANSELOR

1	2
3	4

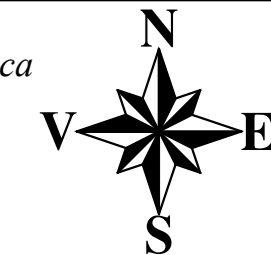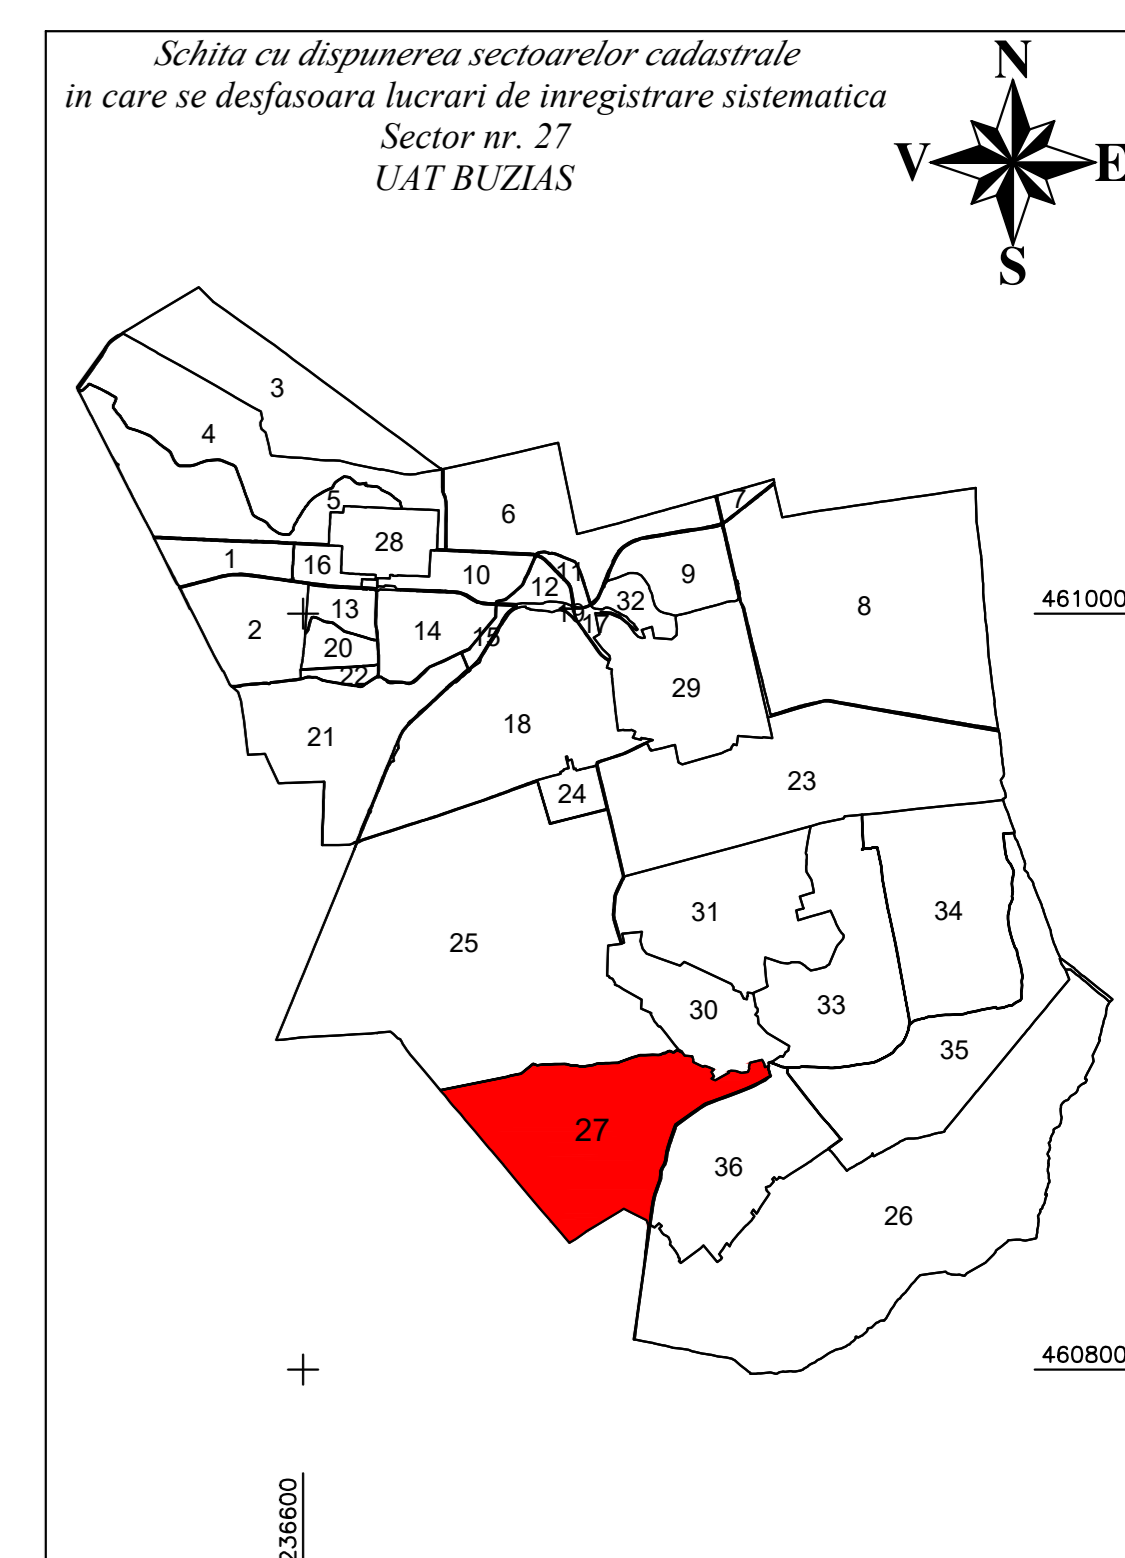

LEGENDA

Numar sector	15
ID imobil	15
Limita sector	—
Limita imobil	—
Limita intravilan	—
Limita tarziu	—
Numar tarziu	101

Executanți P.F.A. LEANCA CATALINA-GEORGIANA  
 Data: 31.07.2023