

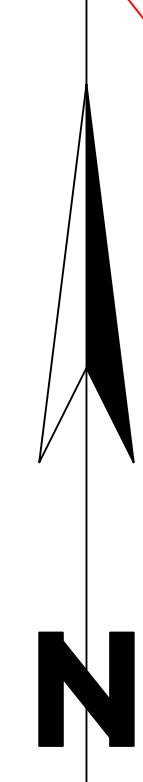


PLAN CADASTRAL  
 UAT CENAD  
 JUDEȚ TIMIȘ  
 Sector 19  
 Sistem de proiectie STEREOGRAFIC 1970  
 Copie spre publicare  
 Scara 1 : 2000

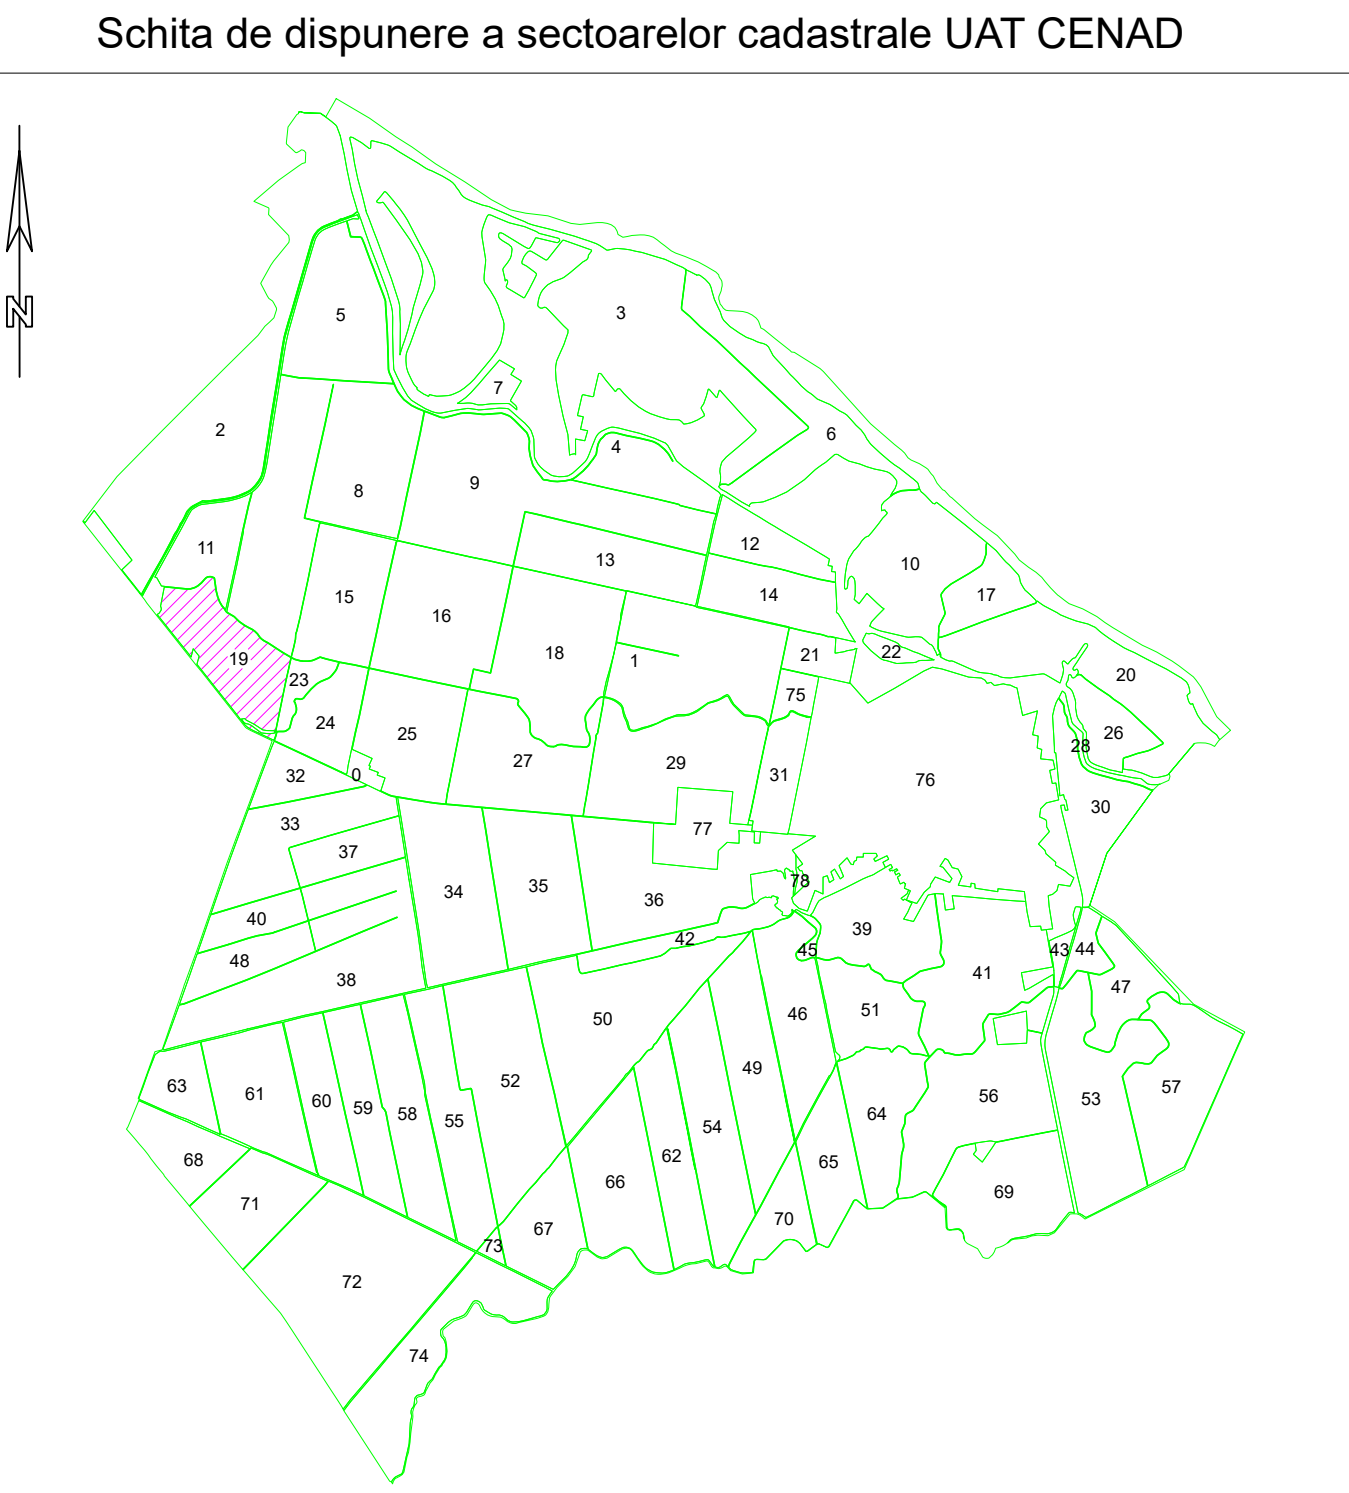

**LEGENDA**

Identificator	2693
Nr sector	19
Limita UAT	<span style="color: red;">—</span>
Limita Sector	<span style="color: green;">—</span>
Limita Tarla	<span style="color: blue;">—</span>
Nr. Tarla	<span style="background-color: yellow; border: 1px solid black;">  </span>
Limita Imobil	<span style="border-bottom: 1px solid black;">  </span>
Limita Canal	<span style="color: blue;">—</span>

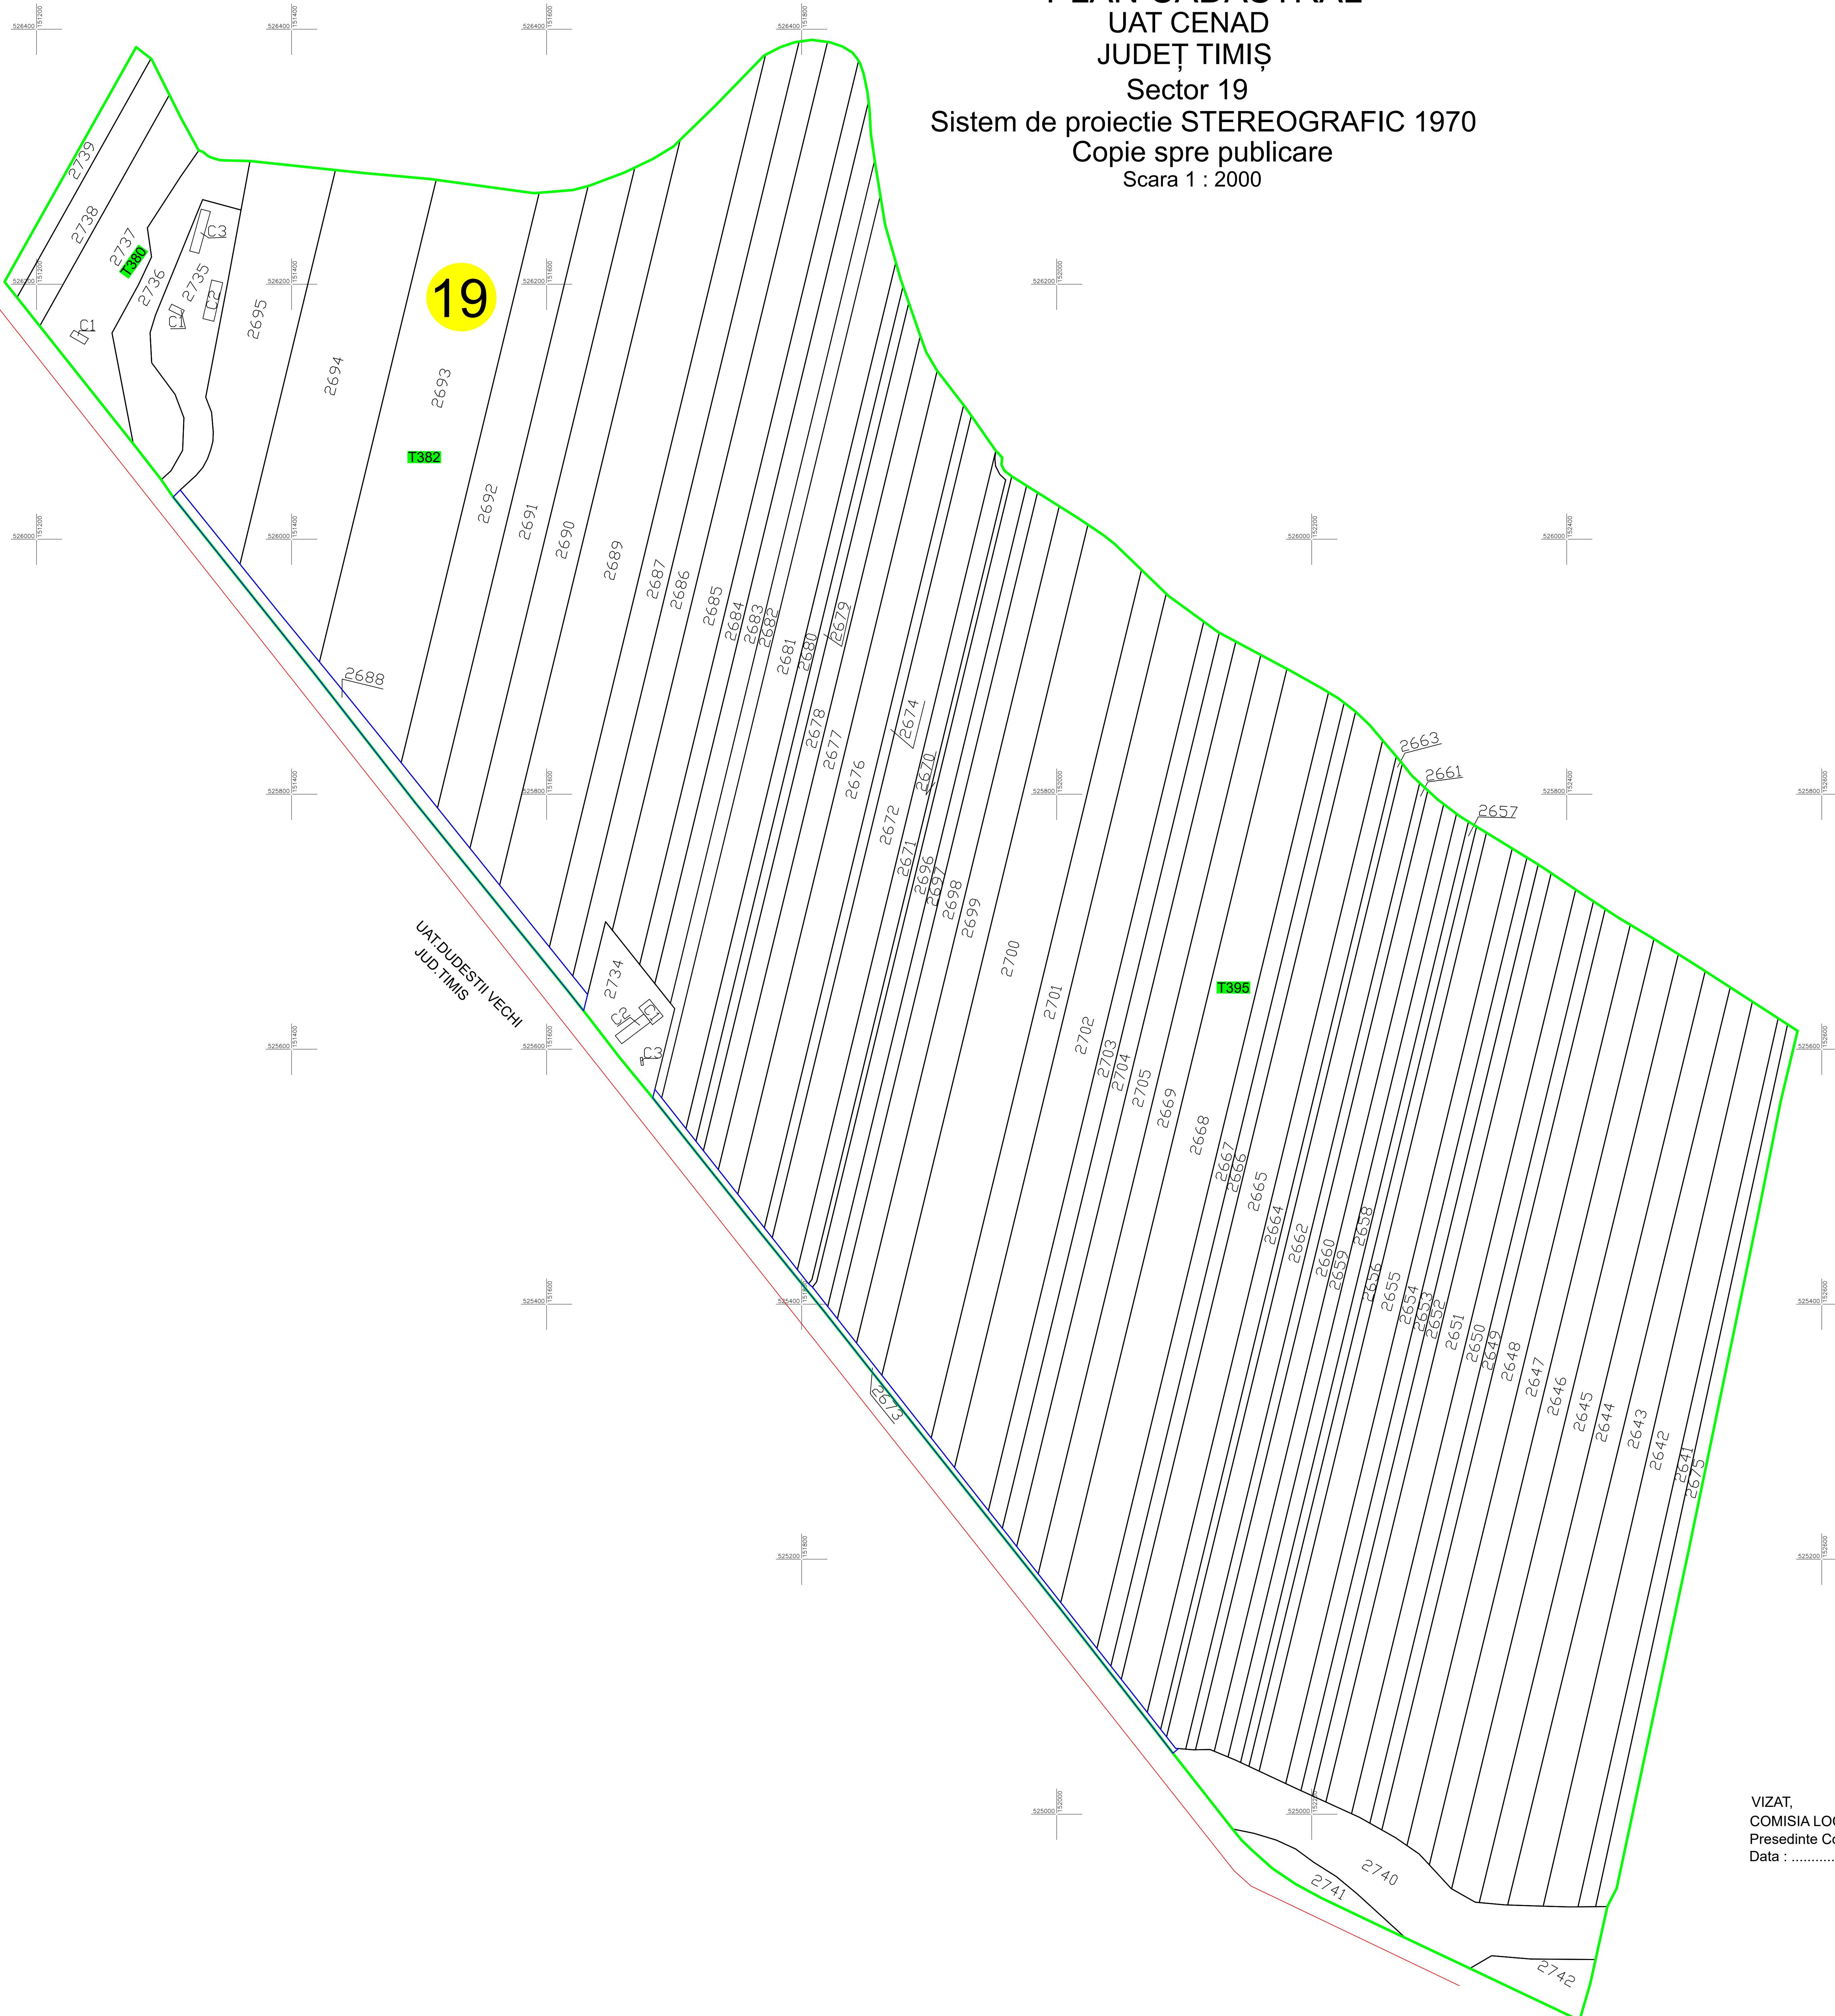

VIZAT,  
 COMISIA LOCALA DE FOND FUNCJAR  
 Presedinte Comisie  
 Data : .....

EXECUTANT:  
 AUTORIZARE  
 S.C. PROCAD SRL  
 ALINA  
 DATA : .....