




PLAN CADASTRAL

UAT Otelec, Județ Timiș, Sector 77

Sistem de proiectie STEREOGRAFIC 1970


Scara 1 : 1000

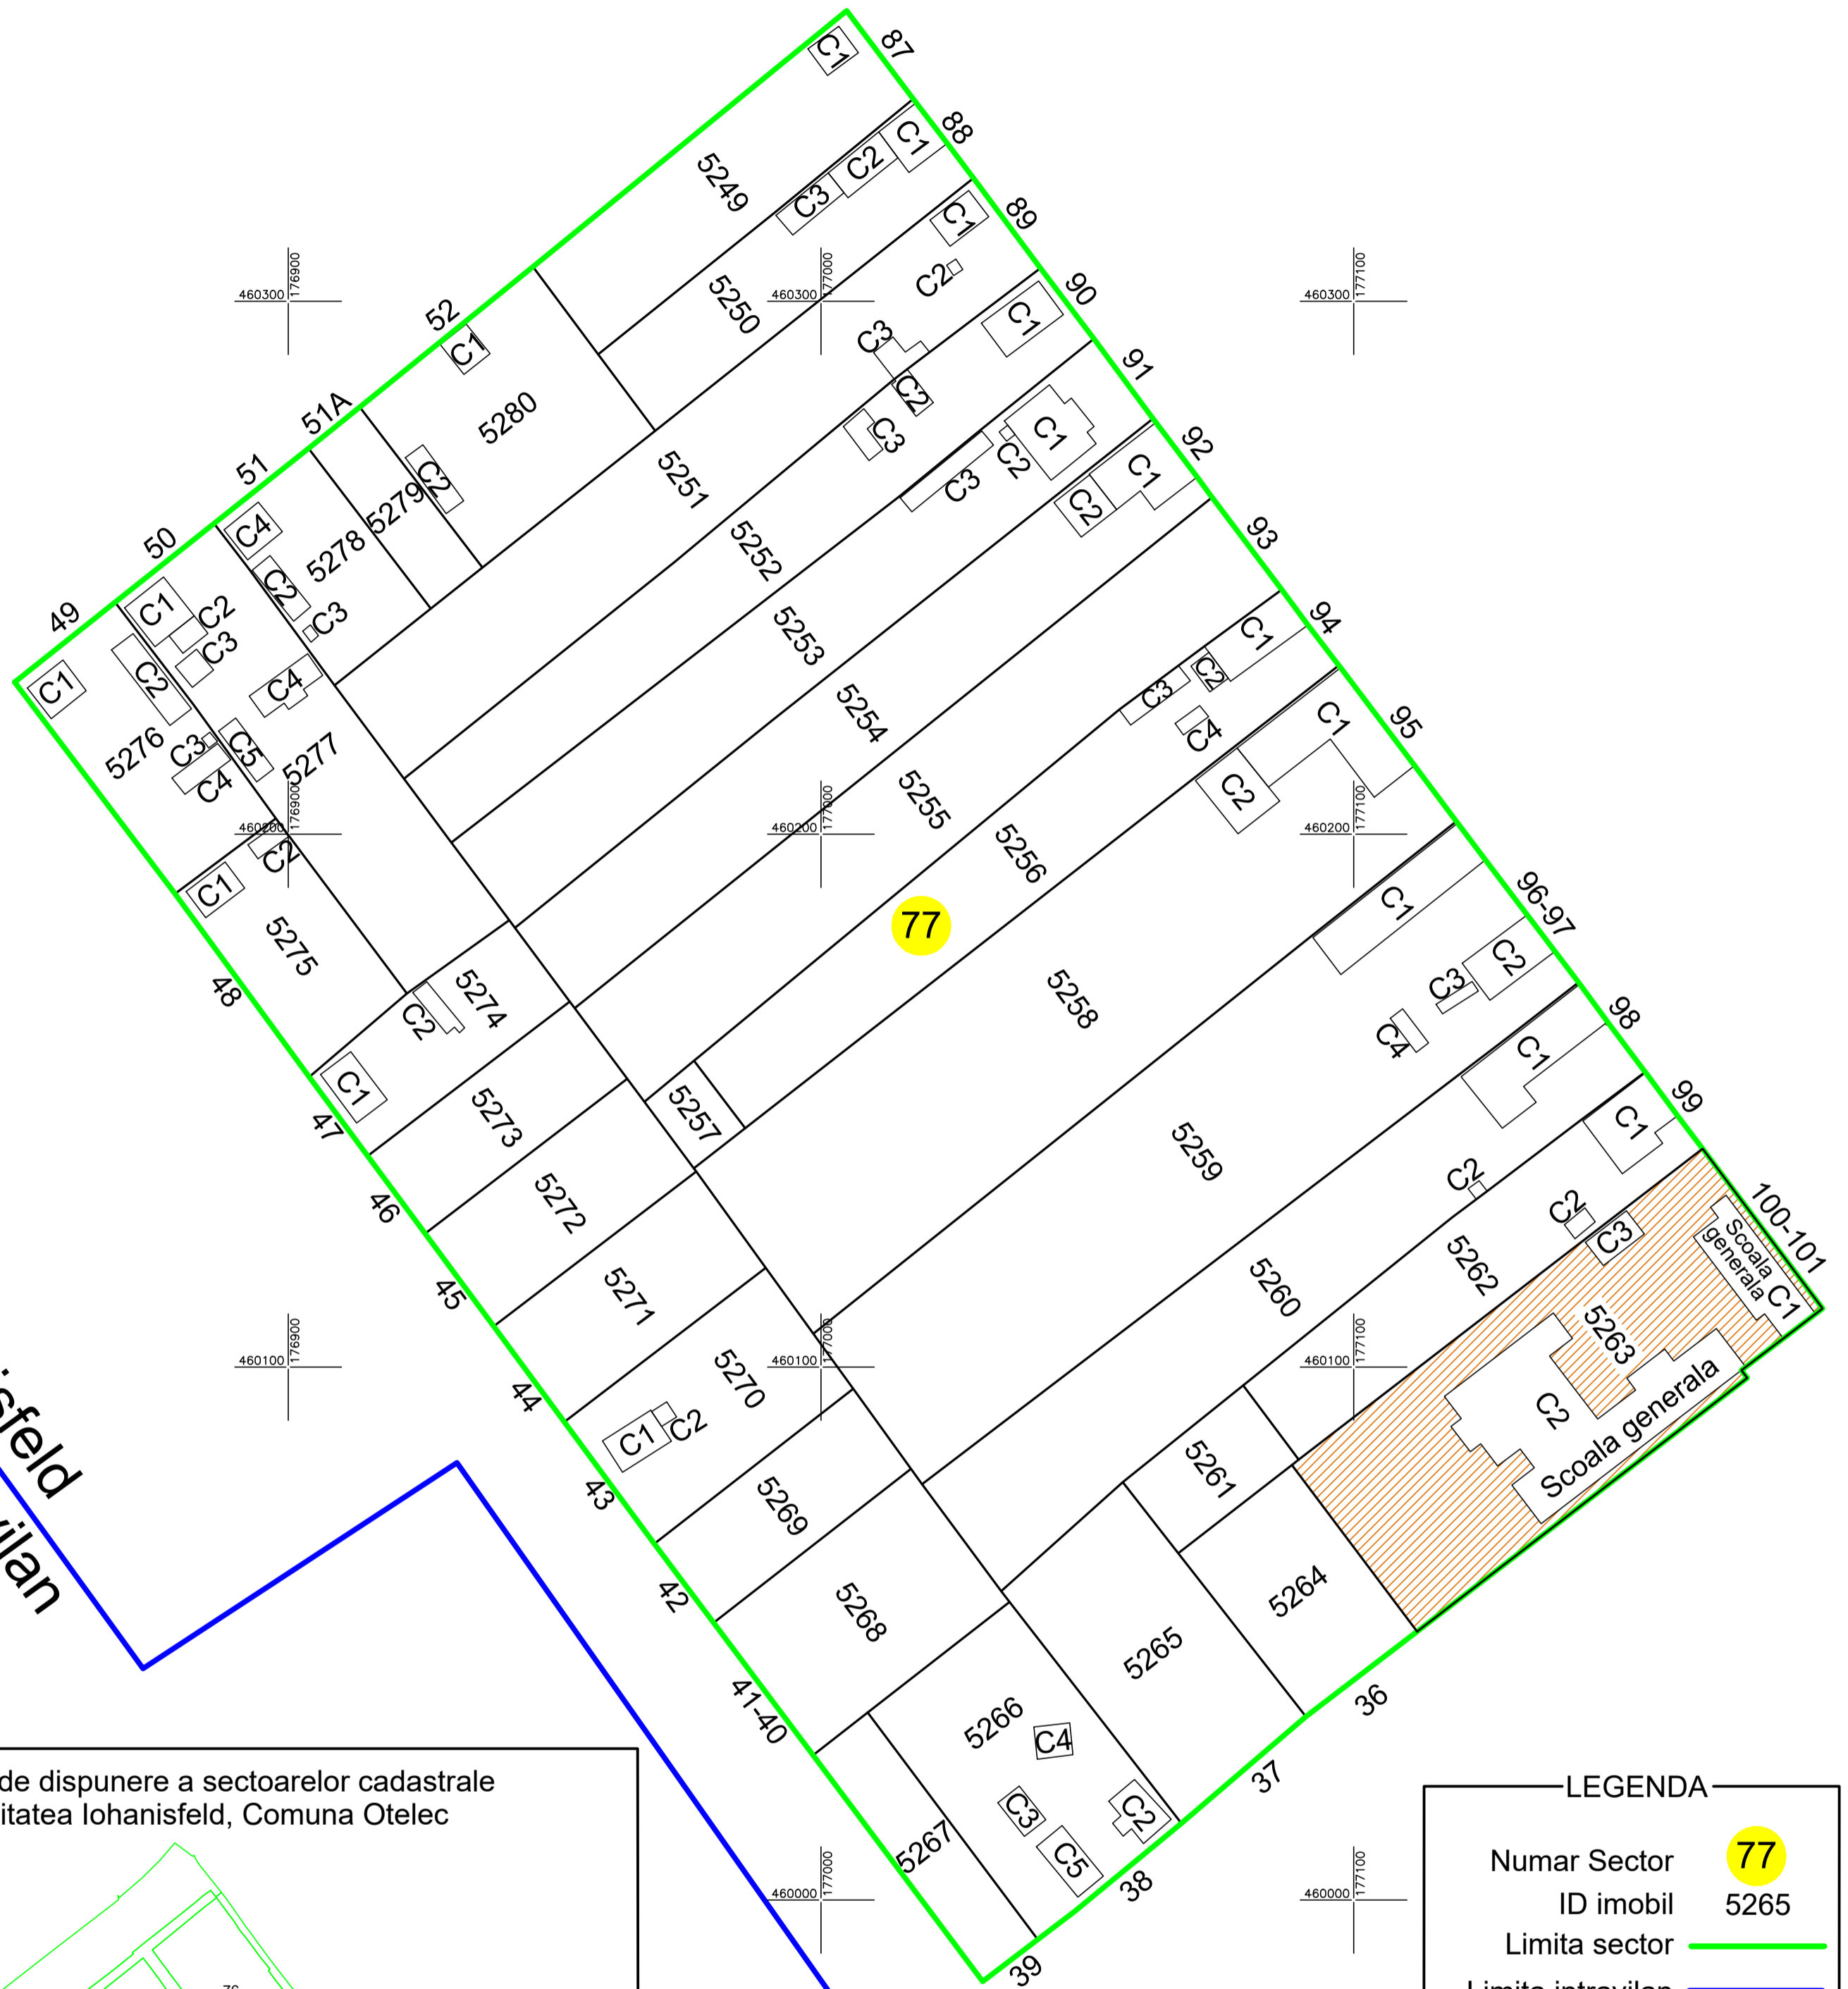

Iohanisfeld
Limita intravilan

Iohanisfeld
Limita intravilan

Schita de dispunere a sectoarelor cadastrale
Localitatea Iohanisfeld, Comuna Otelec

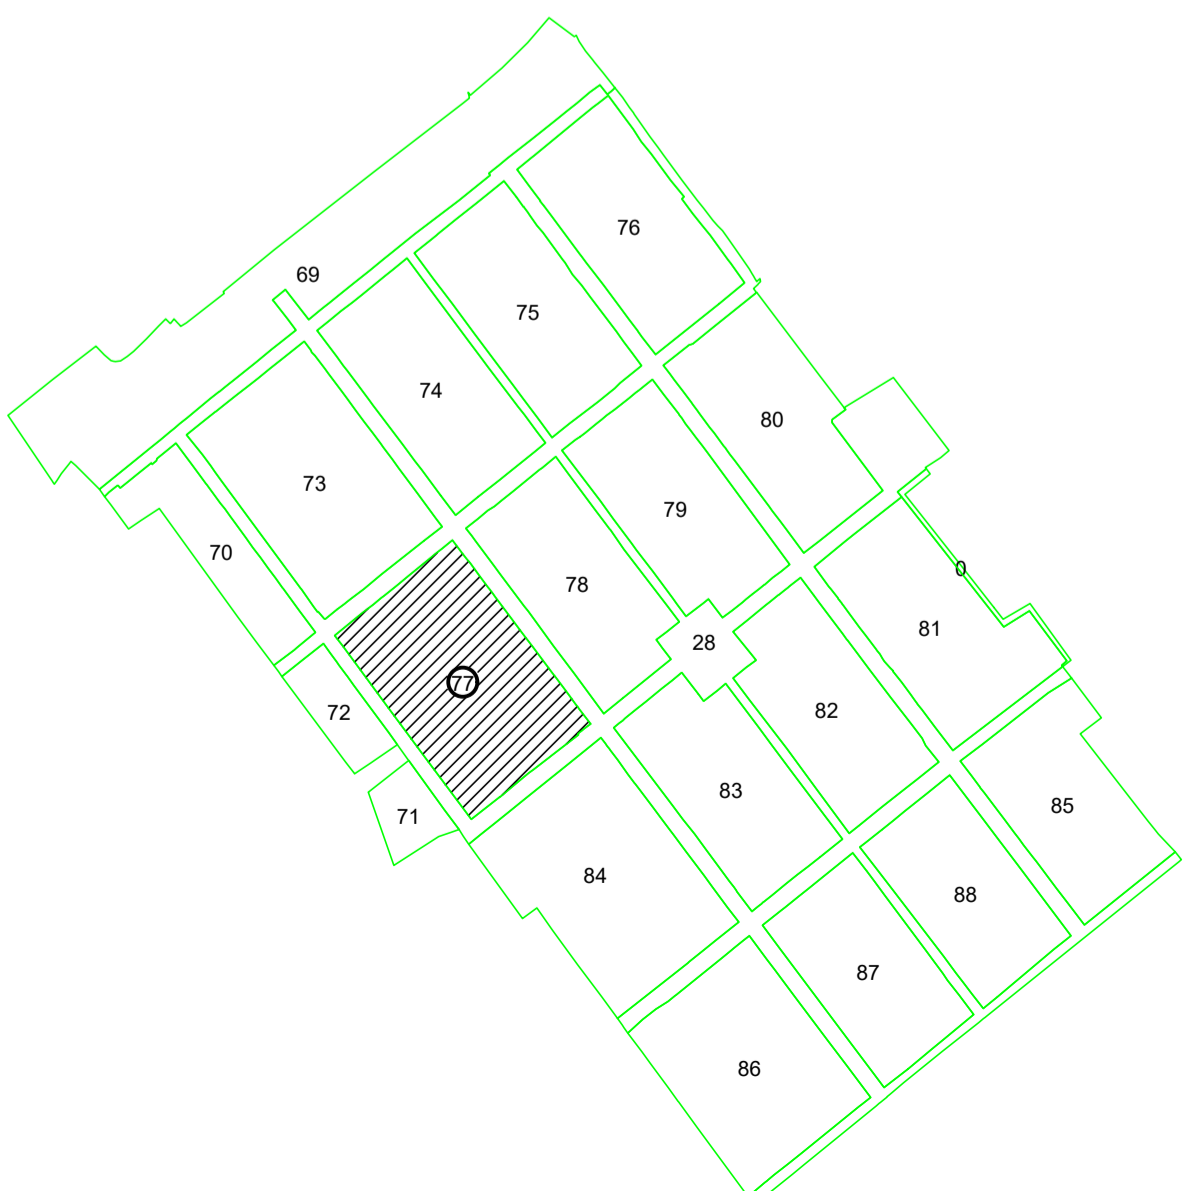

LEGENDA	
Numar Sector	77
ID imobil	5265
Limita sector	
Limita intravilan	
Limita imobil	
Limita constructie	
Nr. postal	38
ID constructie	C1

Executant: S.C. GLOBALCAD TM S.R.L.
CLASA III, Certificat de autorizare Seria RO-B-J,
nr. 1877/23.09.2020
BIRO LEVENTE
CATEGORIA B, Certificat de autorizare
Seria RO-TM-F, nr. 0165/25.09.2013

Data: 2023

Spre Publicare