
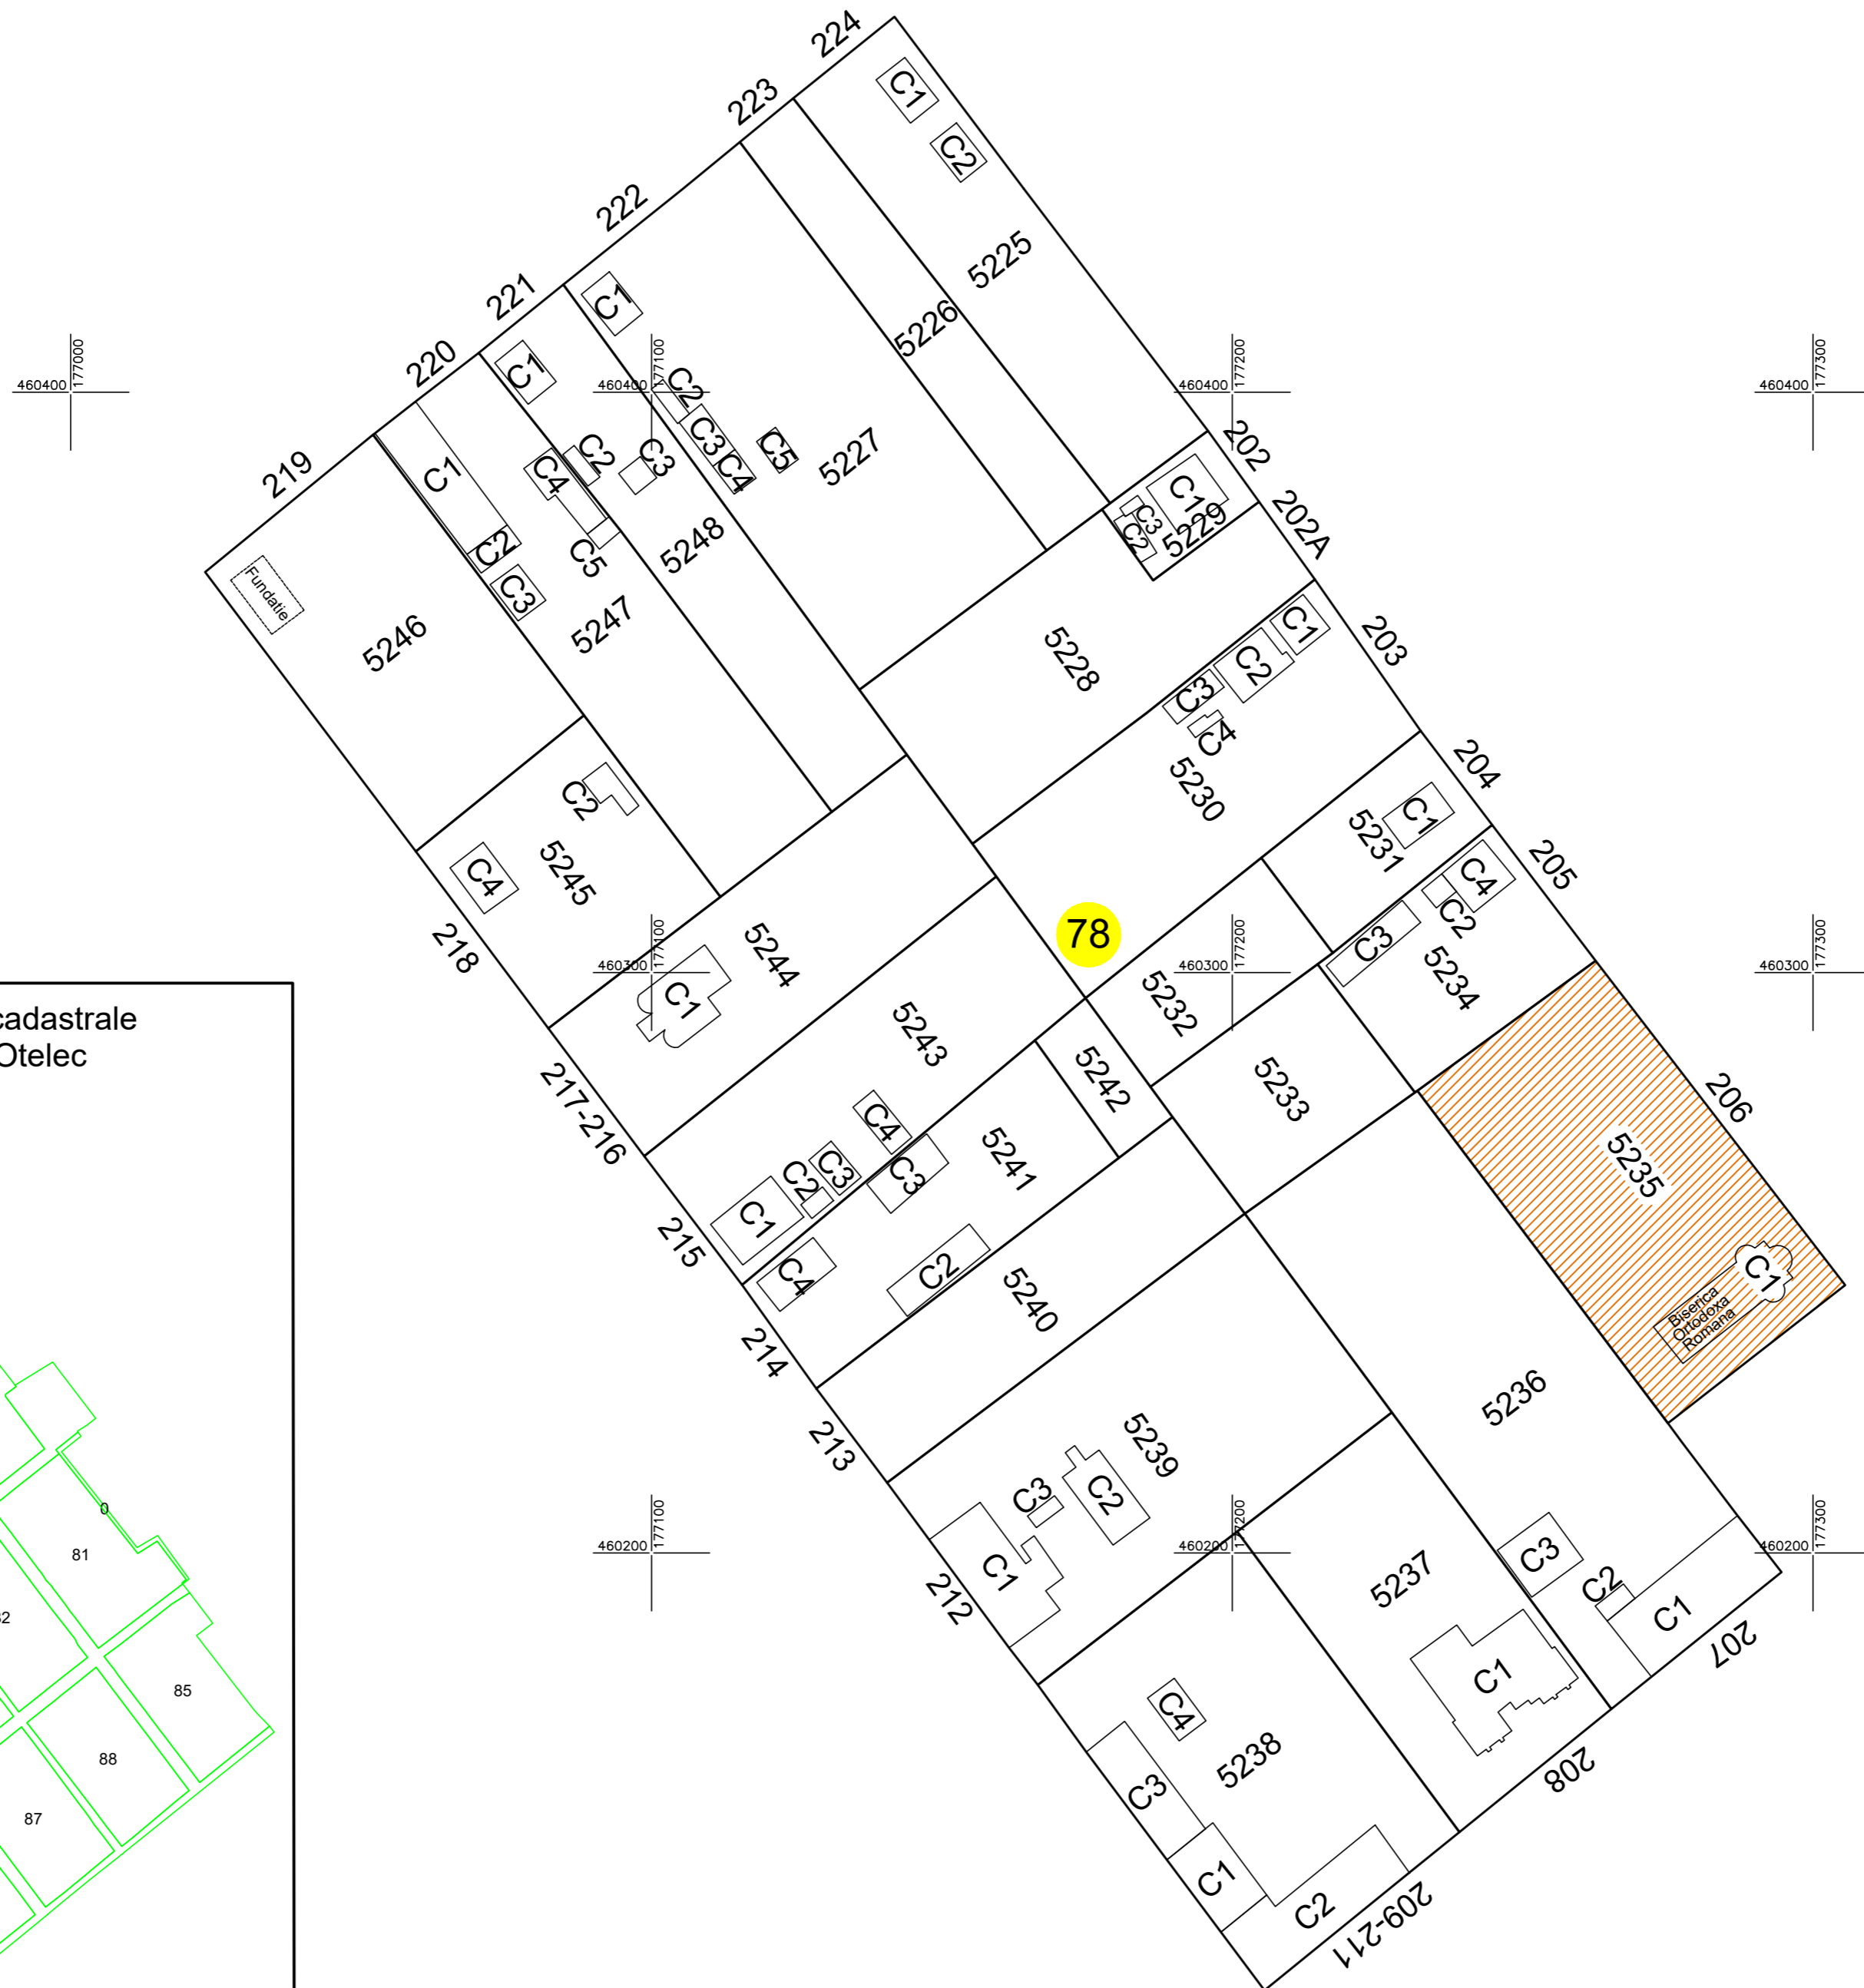


# PLAN CADASTRAL


## UAT Otelec, Județ Timiș, Sector 78

### Sistem de proiectie STEREOGRAFIC 1970

Scara 1 : 1000

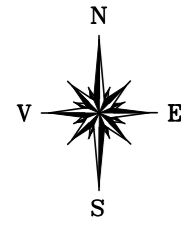

Schita de dispunere a sectoarelor cadastrale  
Localitatea Iohanisfeld, Comuna Otelec

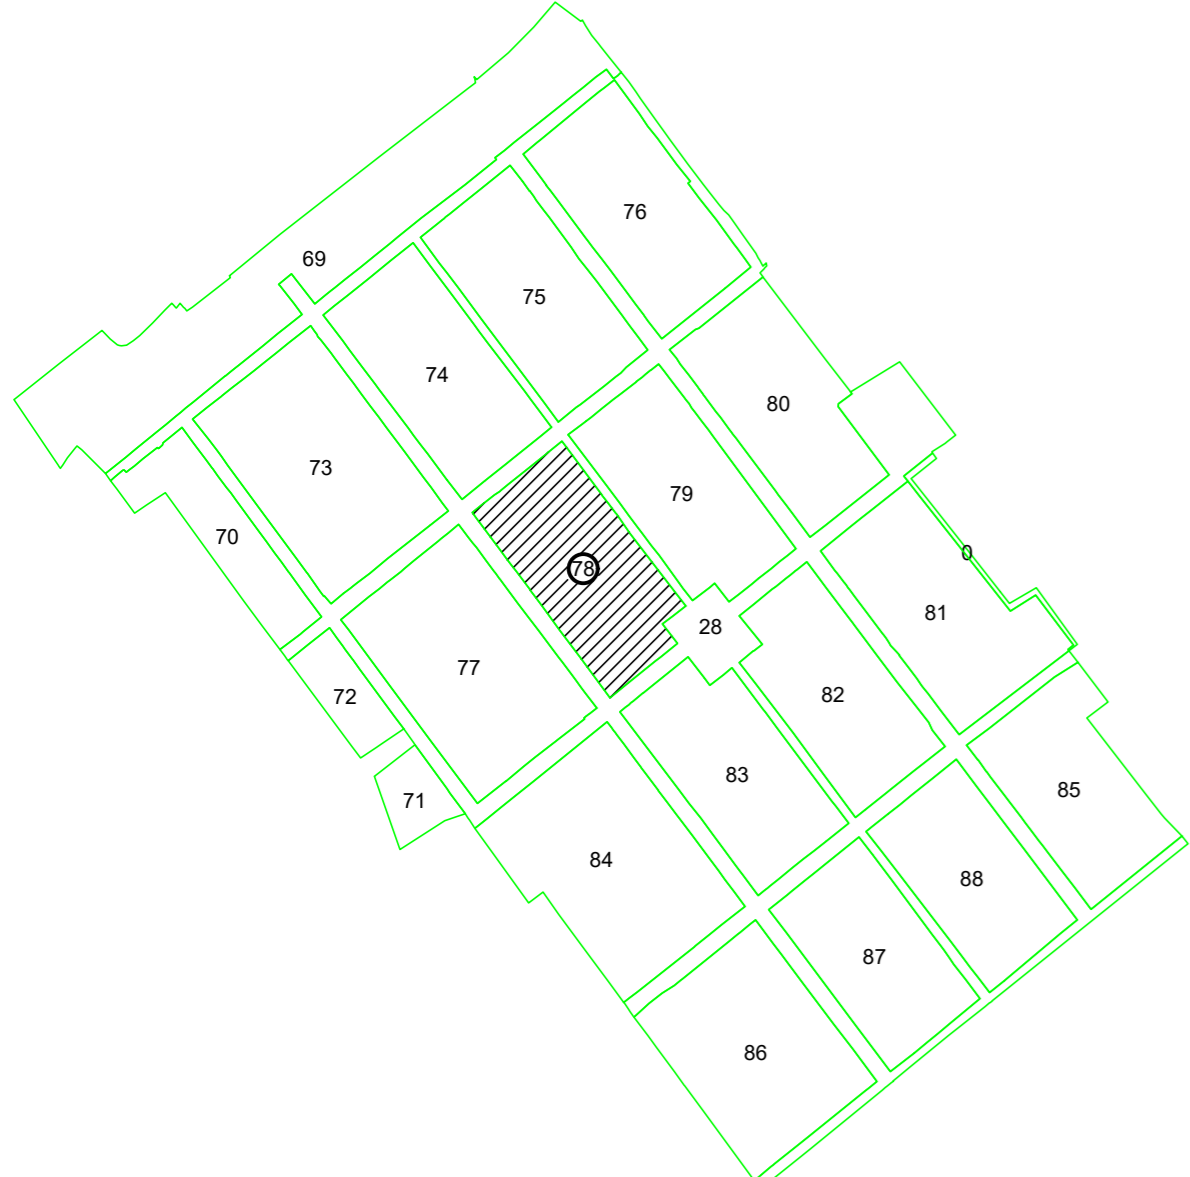

LEGENDA	
Numar Sector	78
ID imobil	5236
Limita sector	
Limita intravilan	
Limita imobil	
Limita constructie	
Nr. postal	204
ID constructie	C1

Executant: S.C. GLOBALCAD TM S.R.L.  
CLASA III, Certificat de autorizare Seria RO-B-J,  
nr. 1877/23.09.2020  
BIRO LEVENTE  
CATEGORIA B, Certificat de autorizare  
Seria RO-TM-F, nr. 0165/25.09.2013

Data: 2023

Spre Publicare