
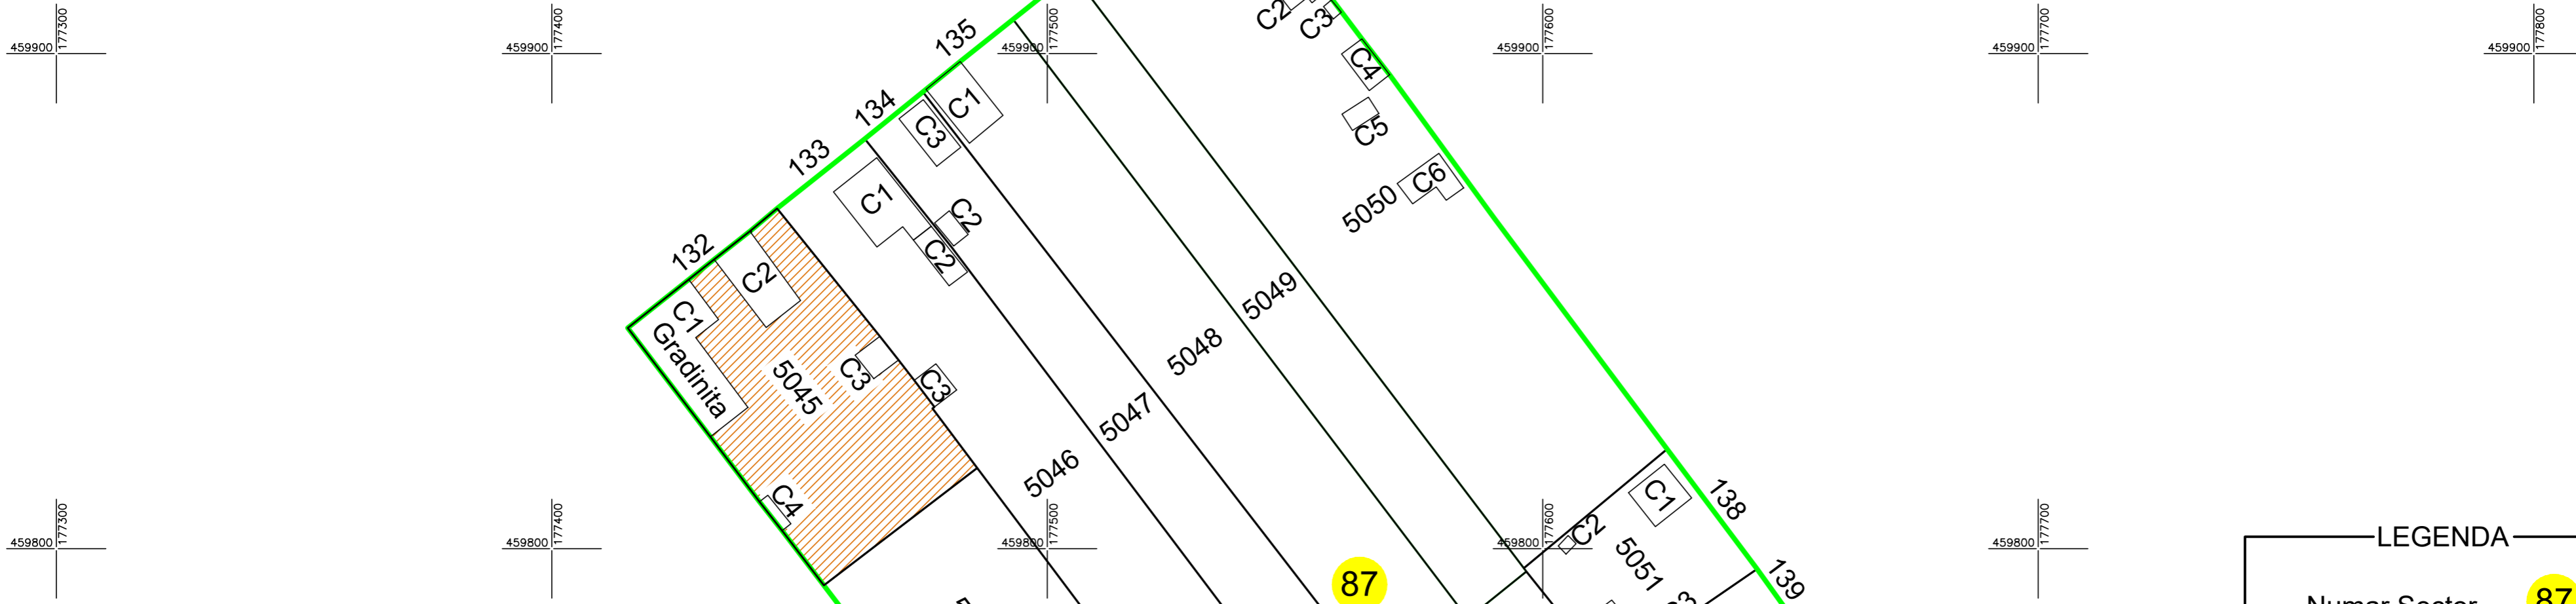


PLAN CADASTRAL


UAT Otelec, Județ Timiș, Sector 87

Sistem de proiectie STEREOGRAFIC 1970

Scara 1 : 1000

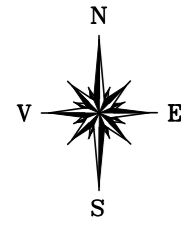

Schita de dispunere a sectoarelor cadastrale
Localitatea Iohanisfeld, Comuna Otelec

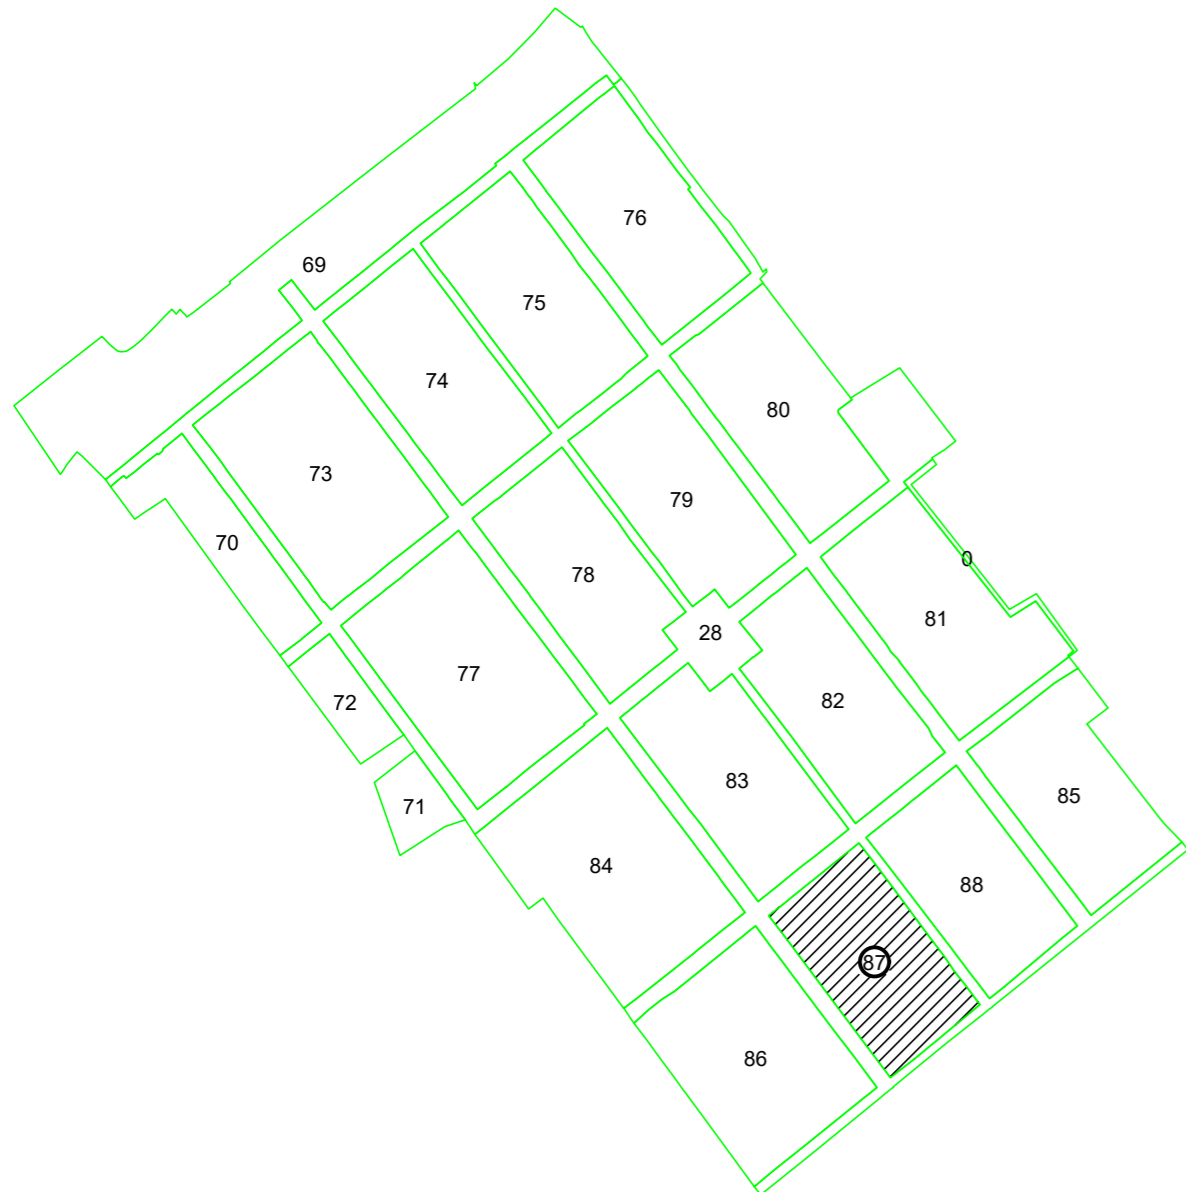

LEGENDA	
Numar Sector	87
ID imobil	5055
Limita sector	—
Limita intravilan	—
Limita imobil	—
Limita constructie	—
Nr. postal	141
ID constructie	C1

Executant: S.C. GLOBALCAD TM S.R.L.
CLASA III, Certificat de autorizare Seria RO-B-J,
nr. 1877/23.09.2020
BIRO LEVENTE
CATEGORIA B, Certificat de autorizare
Seria RO-TM-F, nr. 0165/25.09.2013

Data: 2023

Spre Publicare