

# PLAN CADASTRAL

UAT: SANNICOLAU MARE, JUDET: TIMIS

Sector 50




Scara 1:2.000

Sistem de proiectie STEREO 1970

Spre publicare

Plansa 2


Schita de dispunere a planselor

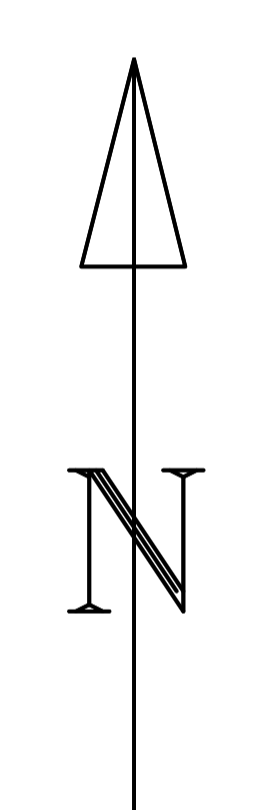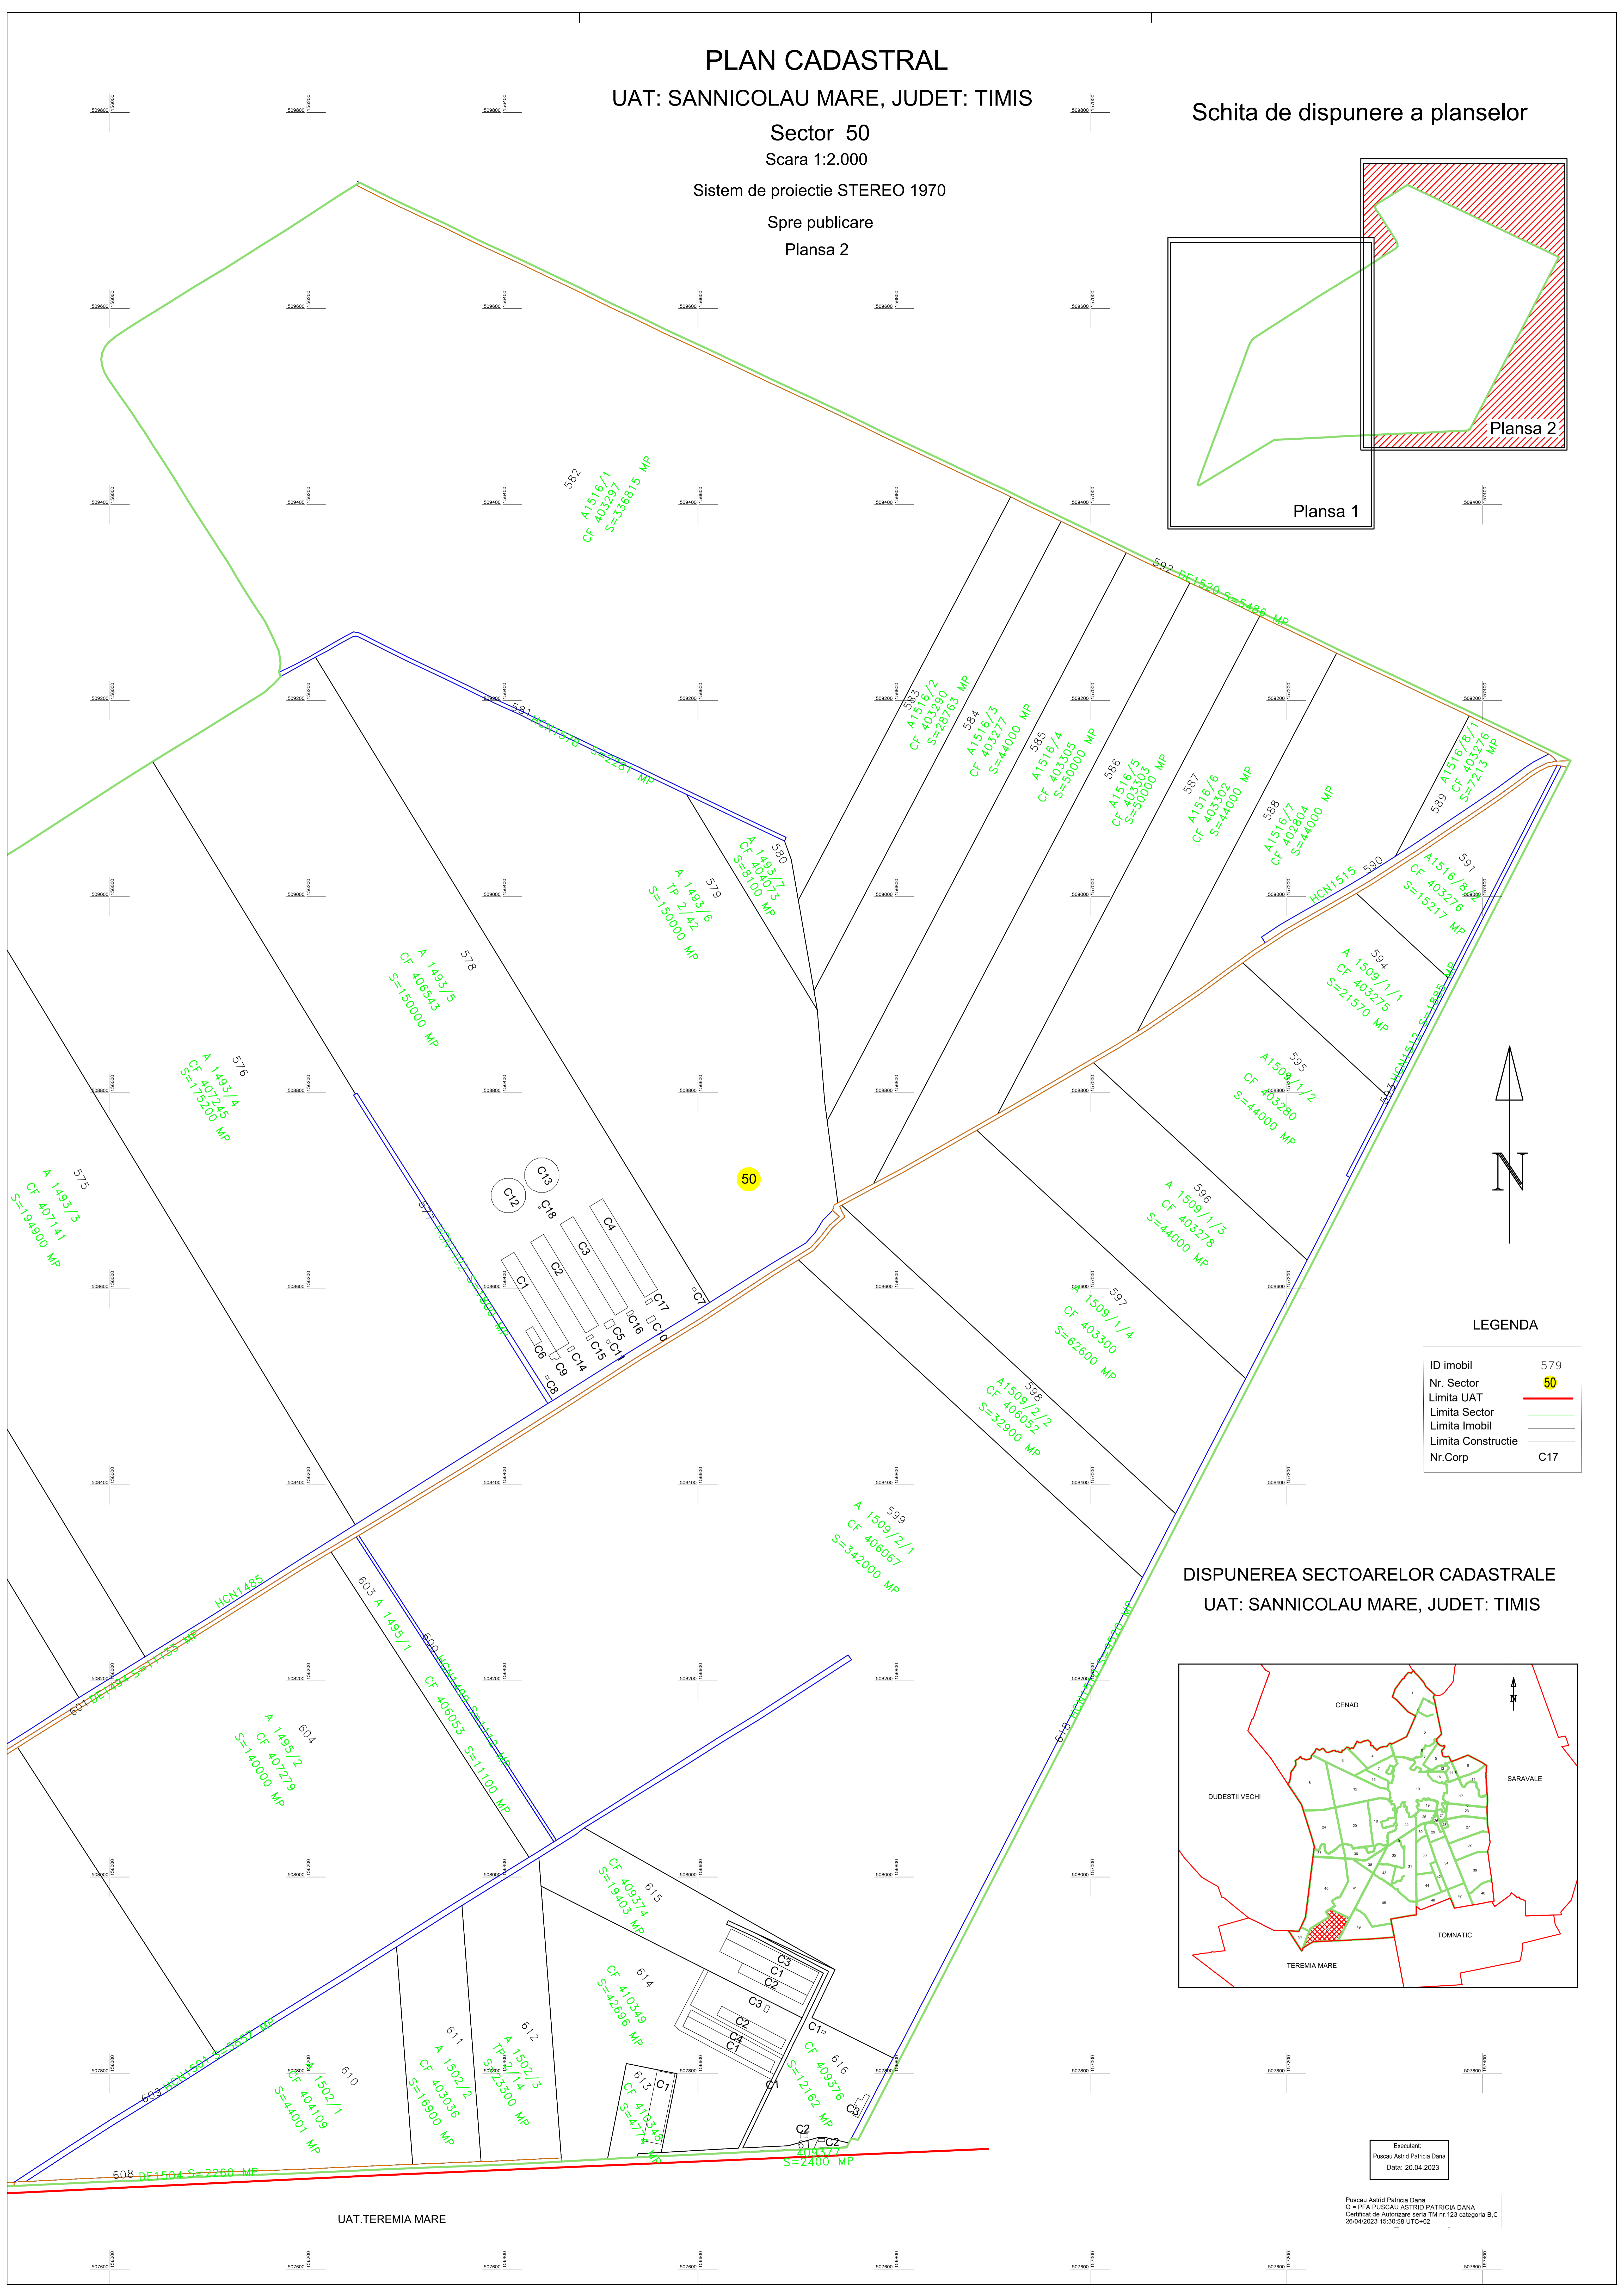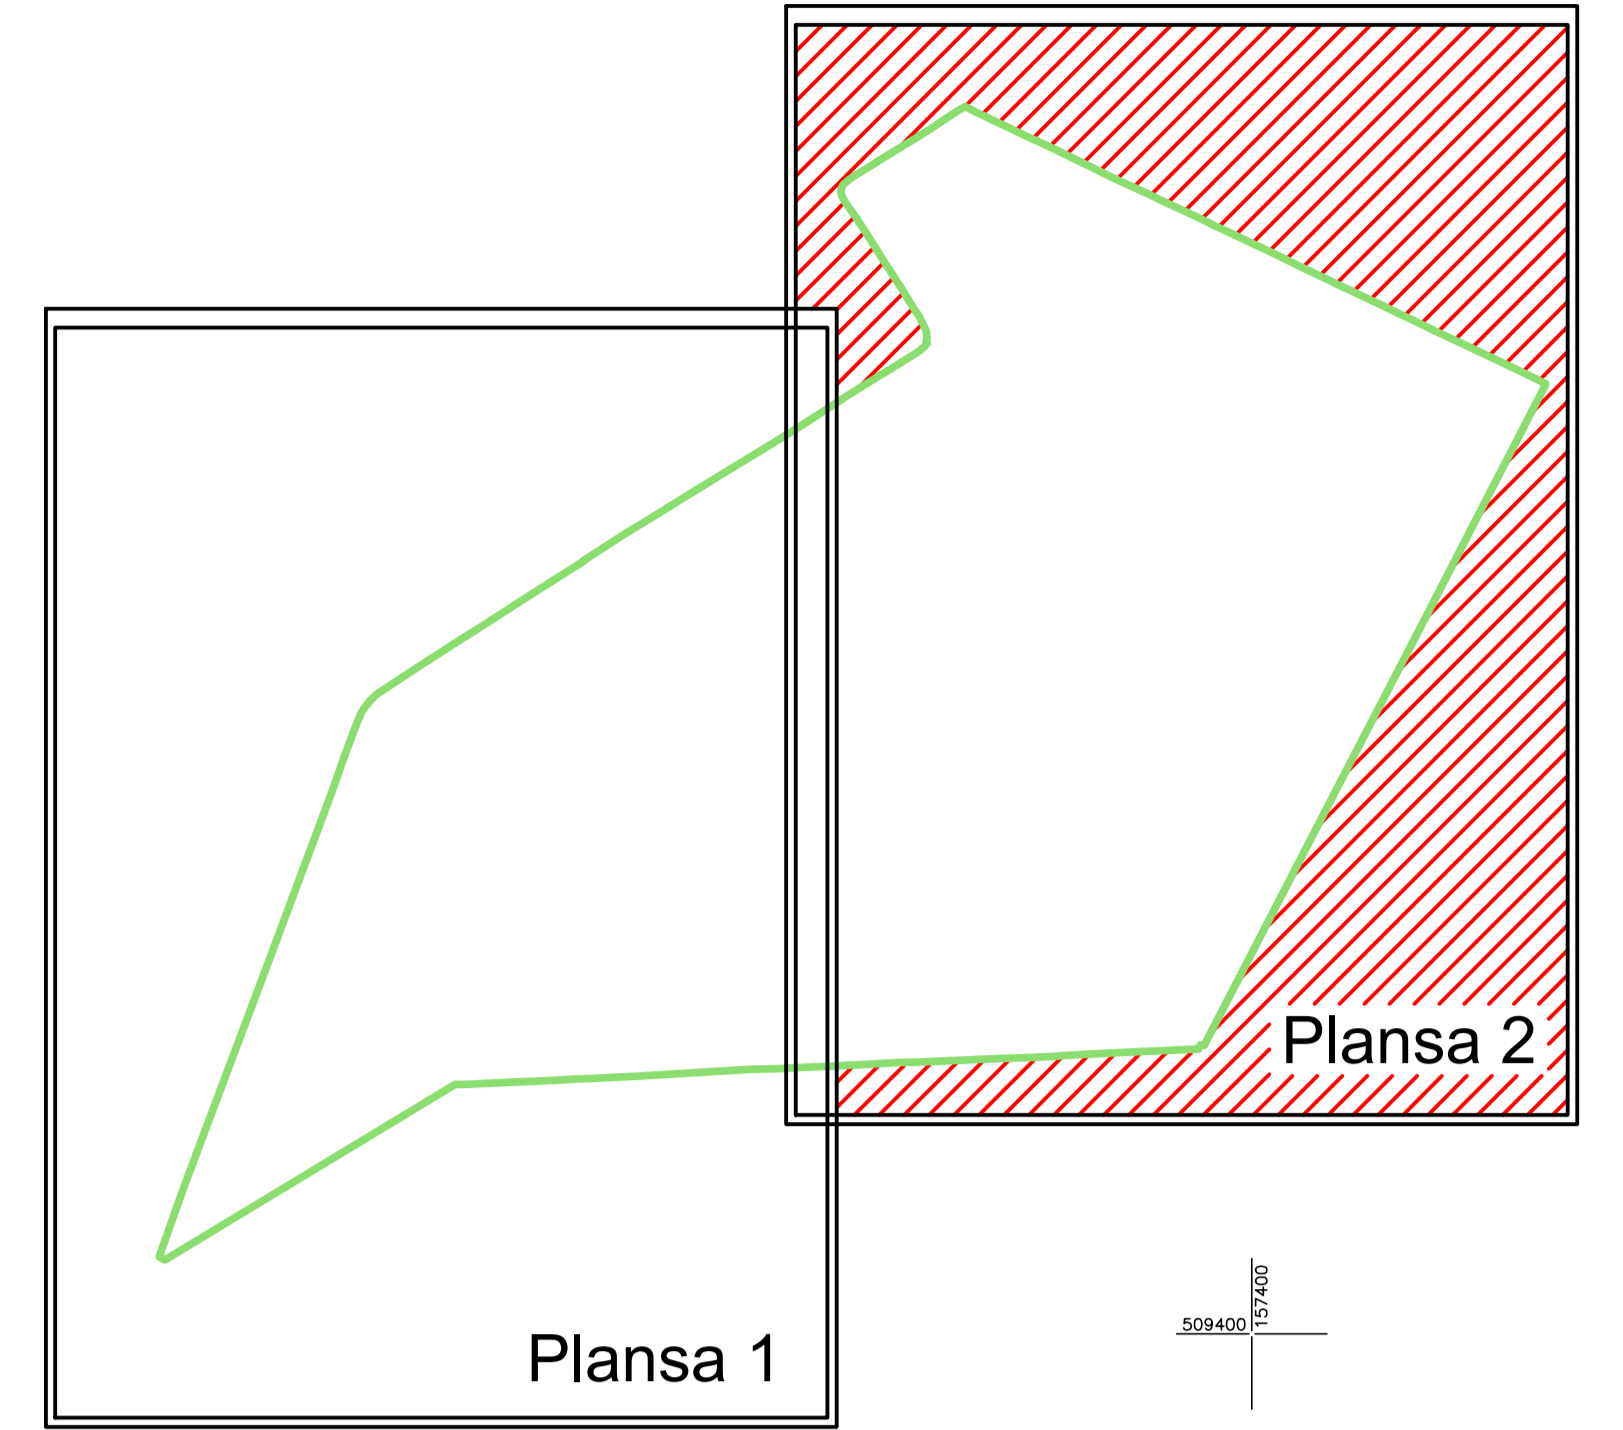

### LEGENDA

ID imobil	579
Nr. Sector	50
Limita UAT	—
Limita Sector	—
Limita Imobil	—
Limita Constructie	—
Nr.Corp	C17

### DISPUNEREA SECTOARELOR CADASTRALE UAT: SANNICOLAU MARE, JUDET: TIMIS

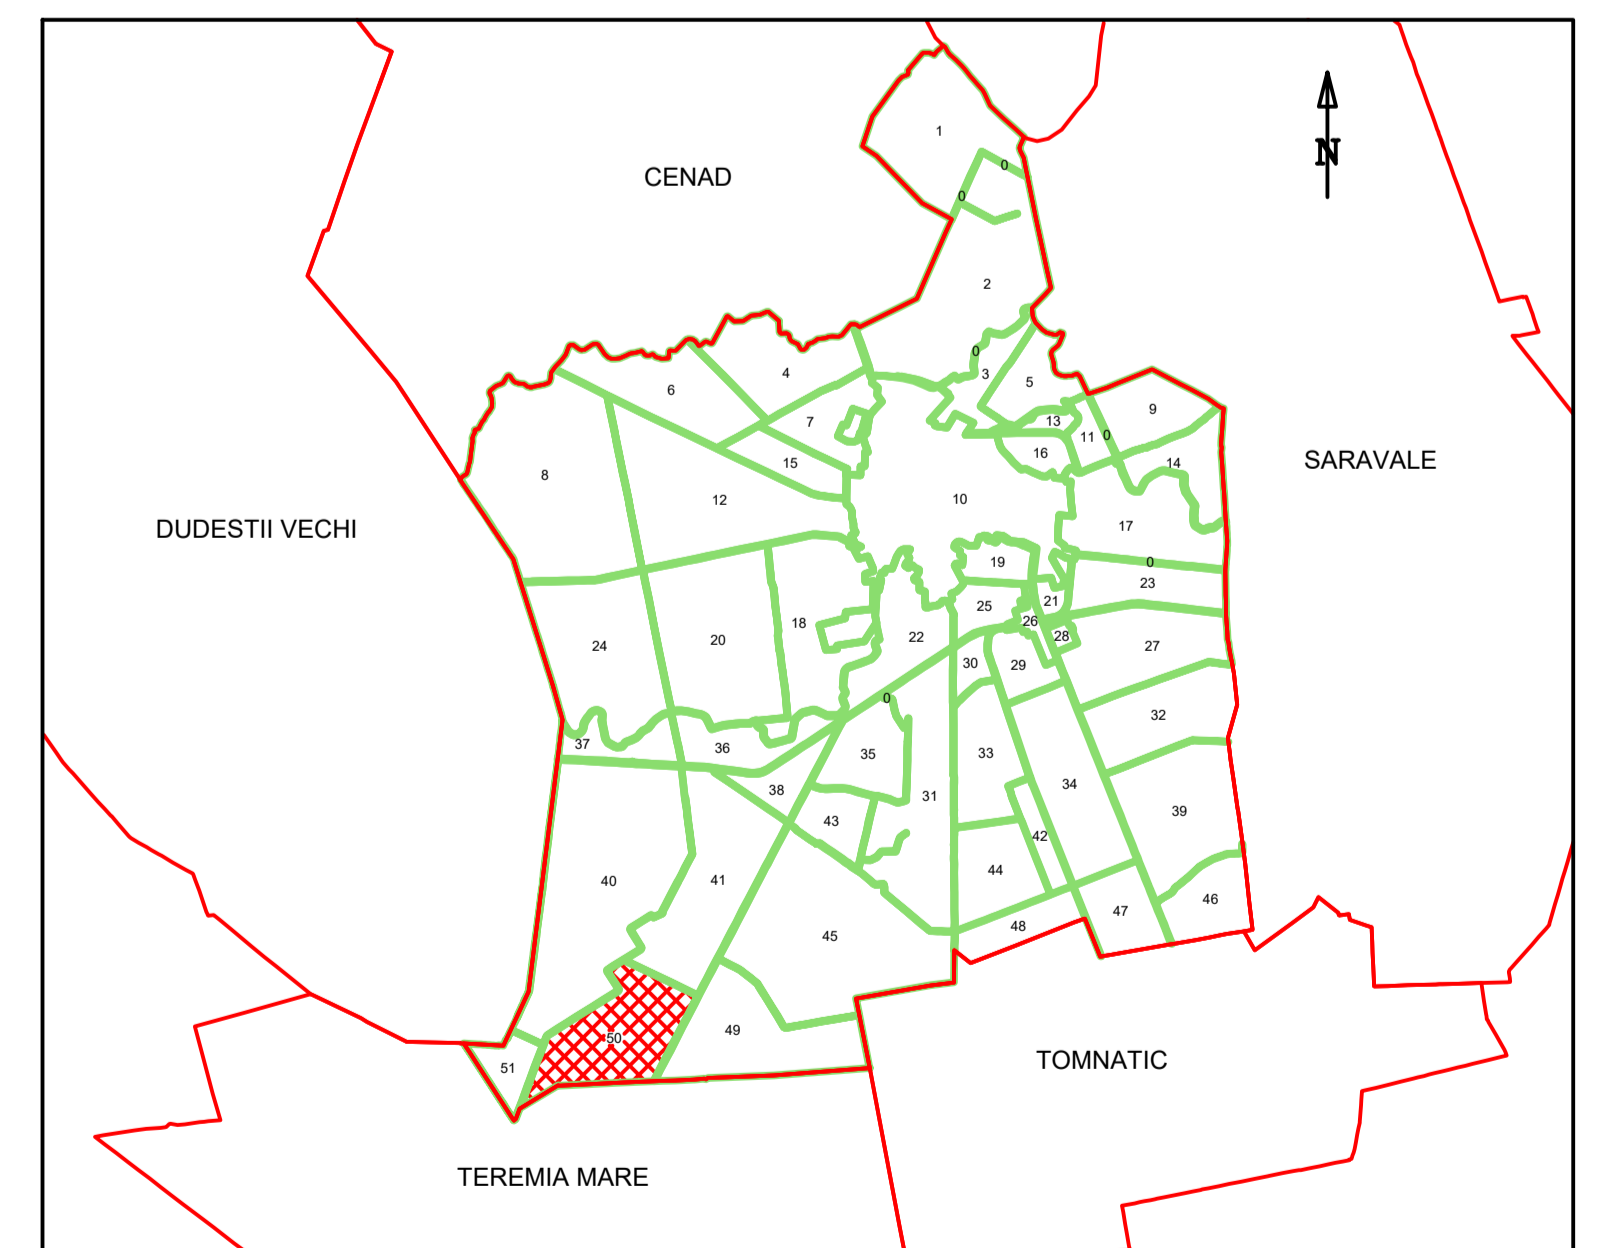

UAT.TEREMIA MARE

Executant:  
Puscau Astrid Patricia Dana  
Data: 20.04.2023

Puscau Astrid Patricia Dana  
O = PFA PUSCAU ASTRID PATRICIA DANA  
Certificat de Autorizare seria TM nr.123 categoria B,C  
26/04/2023 15:30:56 UTC+02