

# PLAN CADASTRAL

## UAT: SANNICOLAU MARE, JUDET: TIMIS


Sector 35  
Scara 1:2.000

Sistem de proiectie STEREO 1970



Spre publicare

Plansa 1

DISPUNEREA SECTOARELOR CADASTRALE  
UAT: SANNICOLAU MARE, JUDET: TIMIS

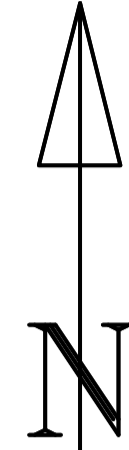


Schita de dispunere a planselor

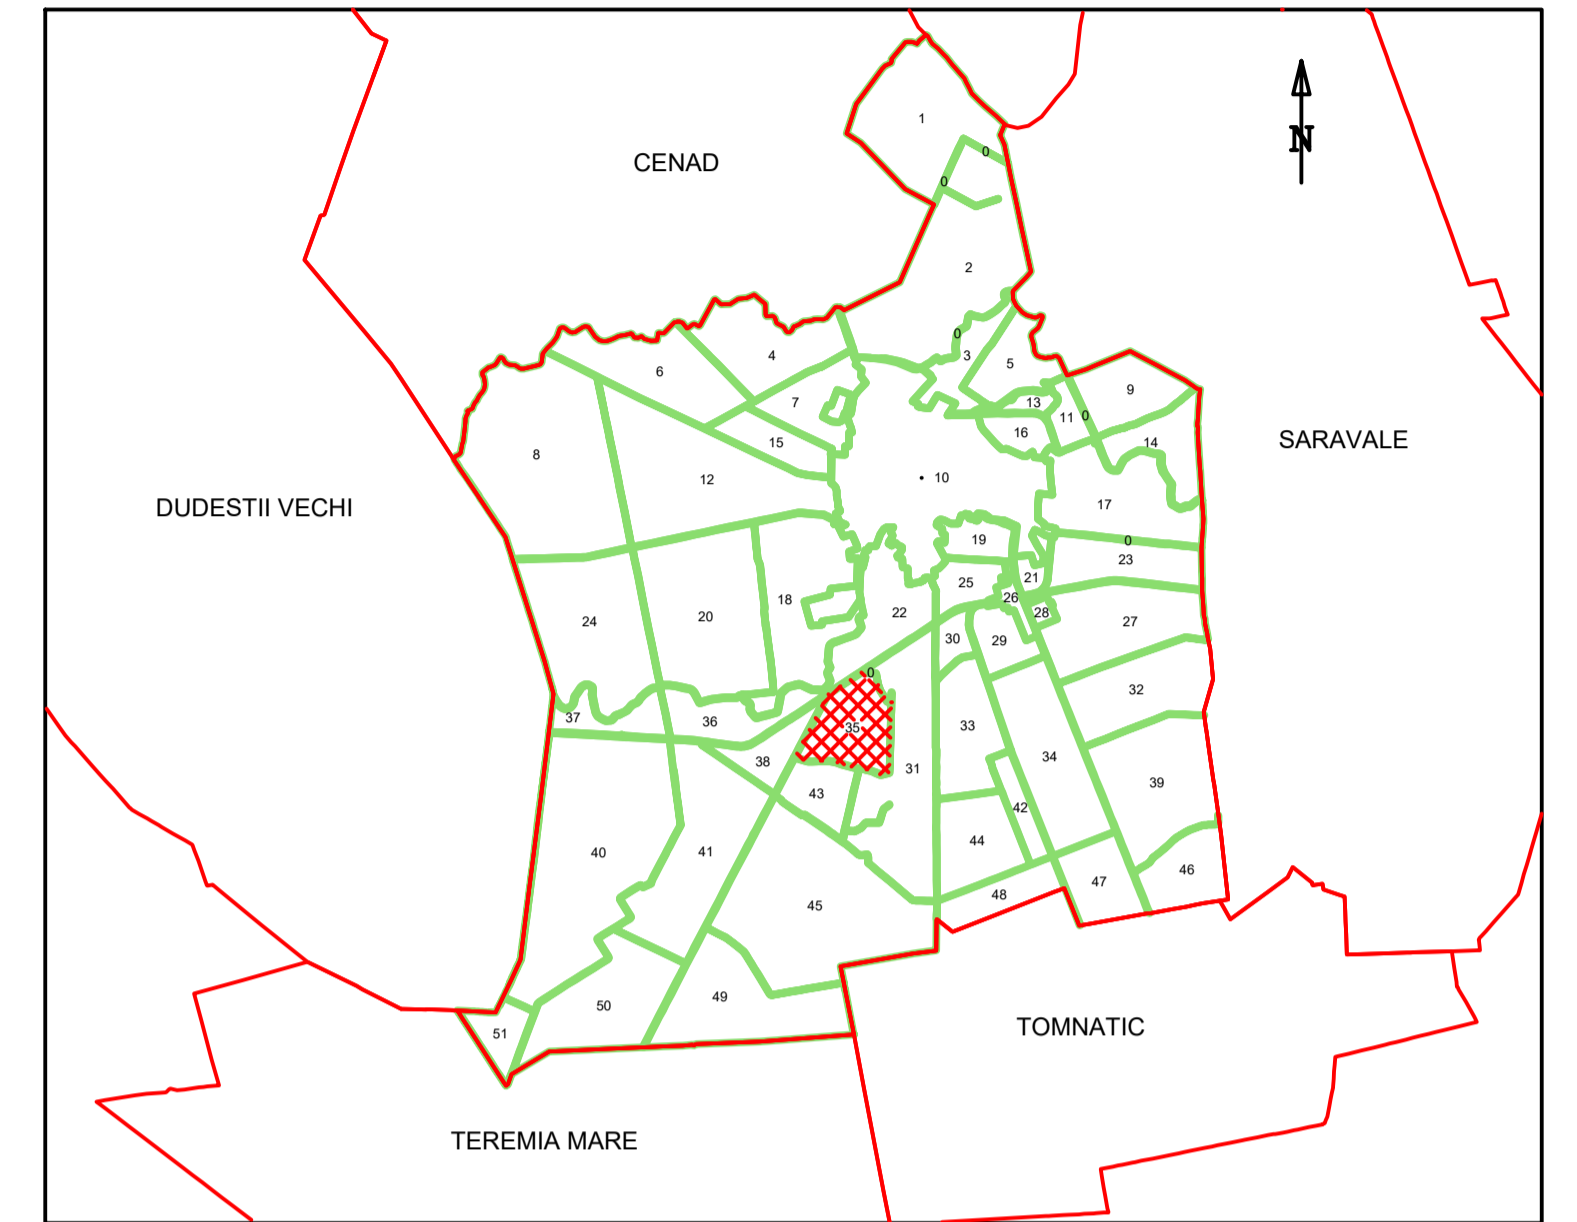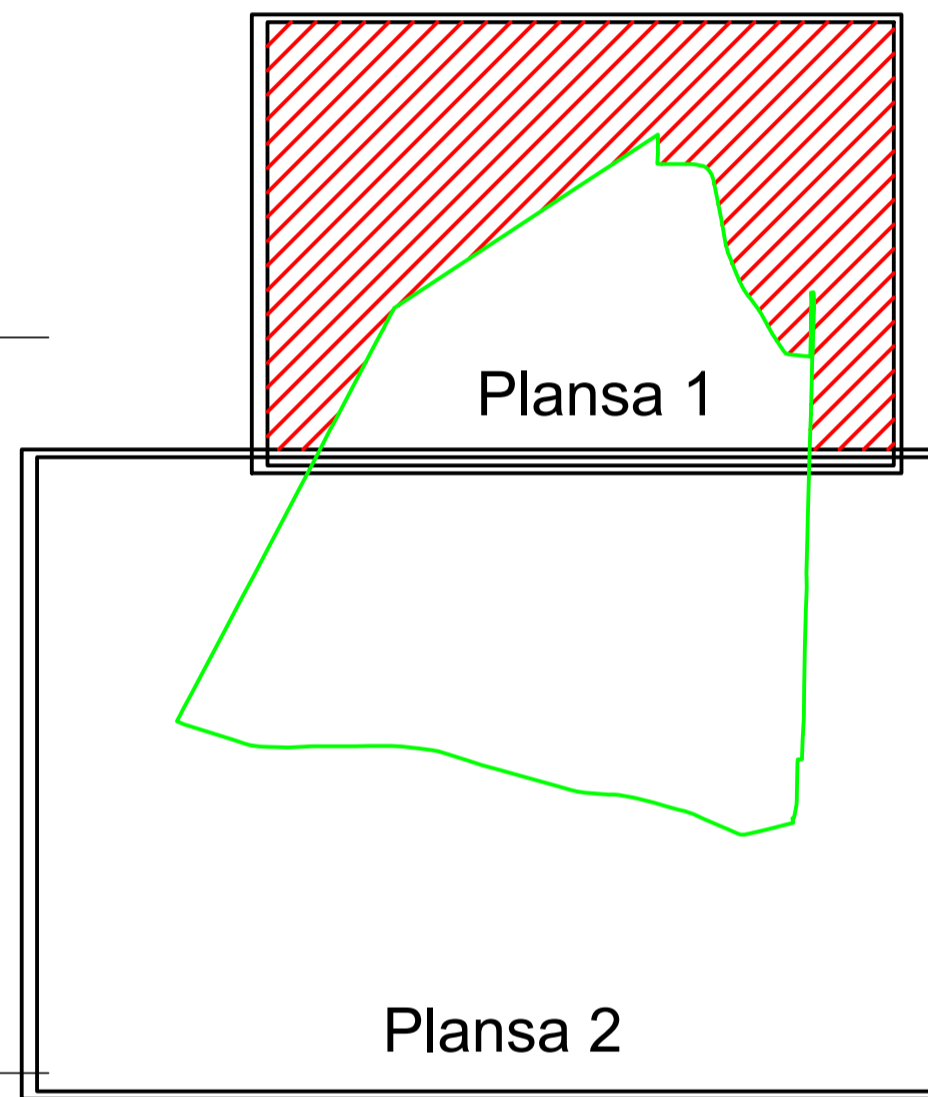

### LEGENDA

ID imobil	895
Nr. Sector	<b>35</b>
Limita Sector	
Limita Imobil	
Limita Constructie	
Nr.Corp	C1

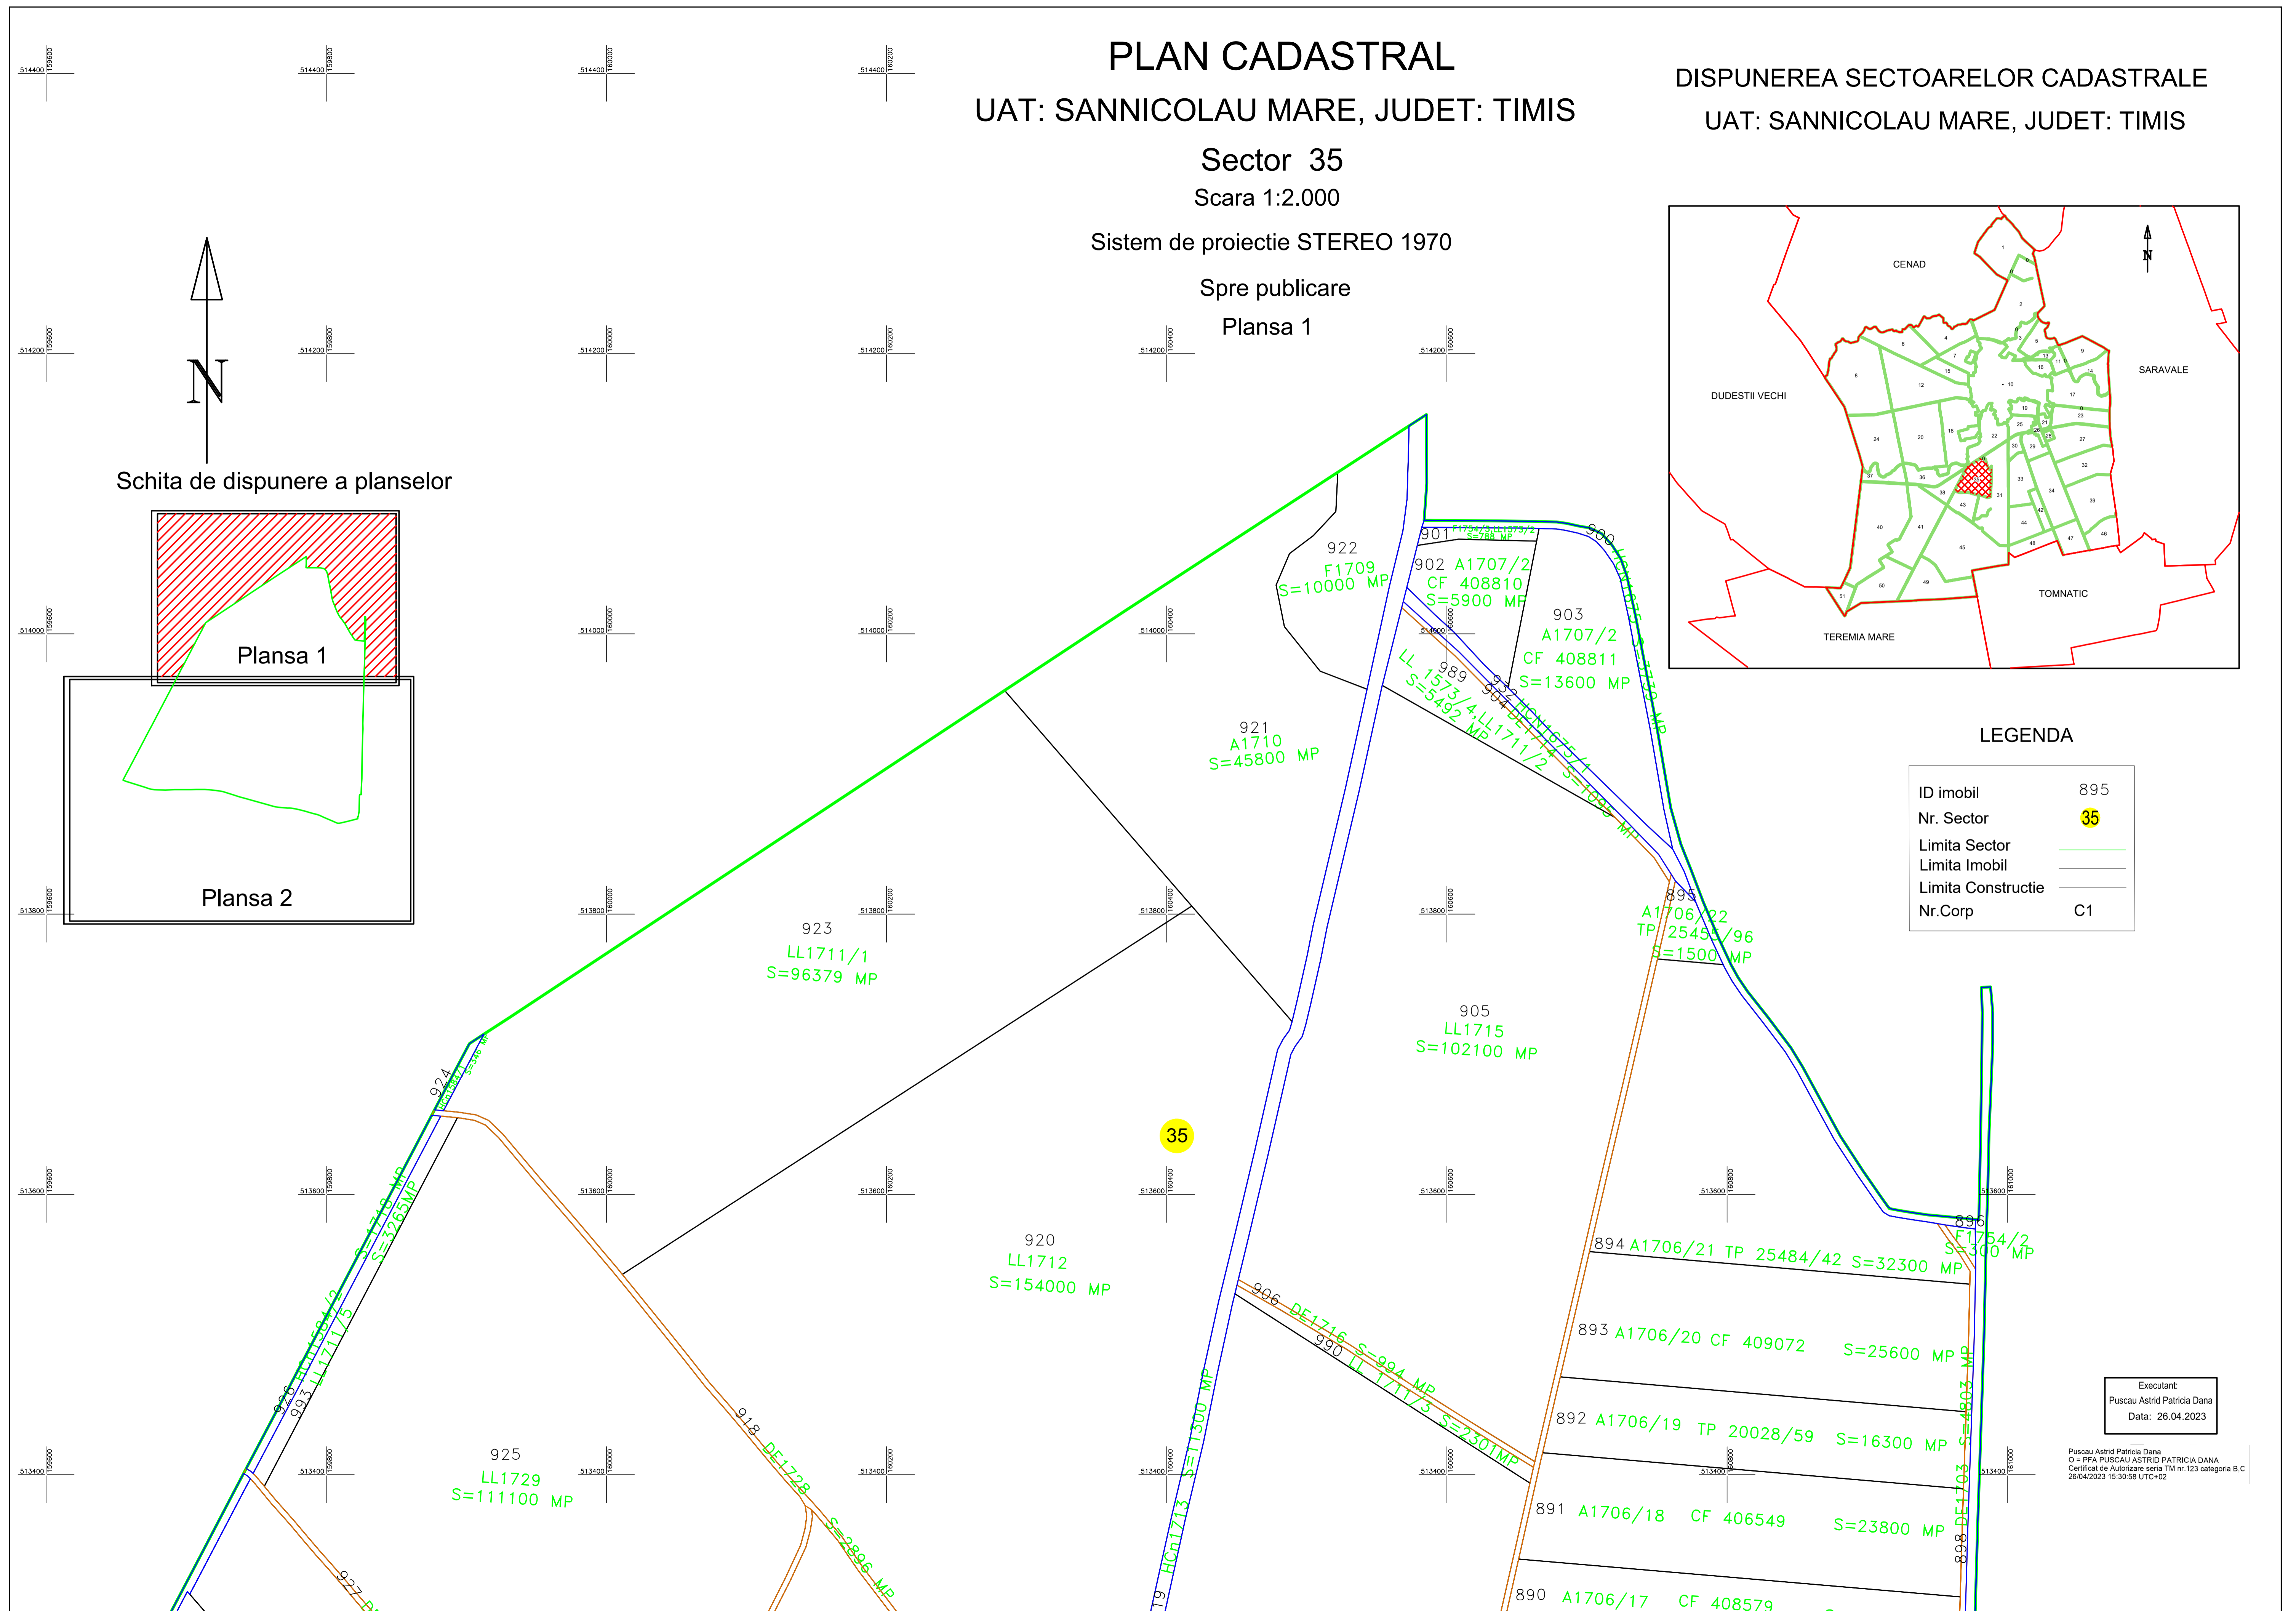

Executant:  
Puscau Astrid Patricia Dana  
Data: 26.04.2023

Puscau Astrid Patricia Dana  
O = PFA PUSCAU ASTRID PATRICIA DANA  
Certificat de Autorizare seria TM nr.123 categoria B,C  
26/04/2023 15:30:58 UTC+02