
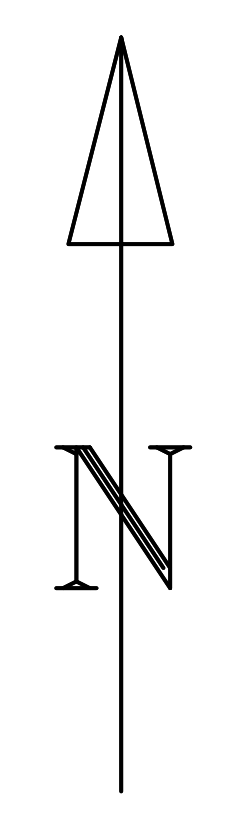


PLAN CADASTRAL
UAT: SANNICOLAU MARE, JUDET: TIMIS

Sector 36
Scara 1:2.000

Sistem de proiectie STEREO 1970
Spre publicare
Plansa 1

Schita de dispunere a planselor

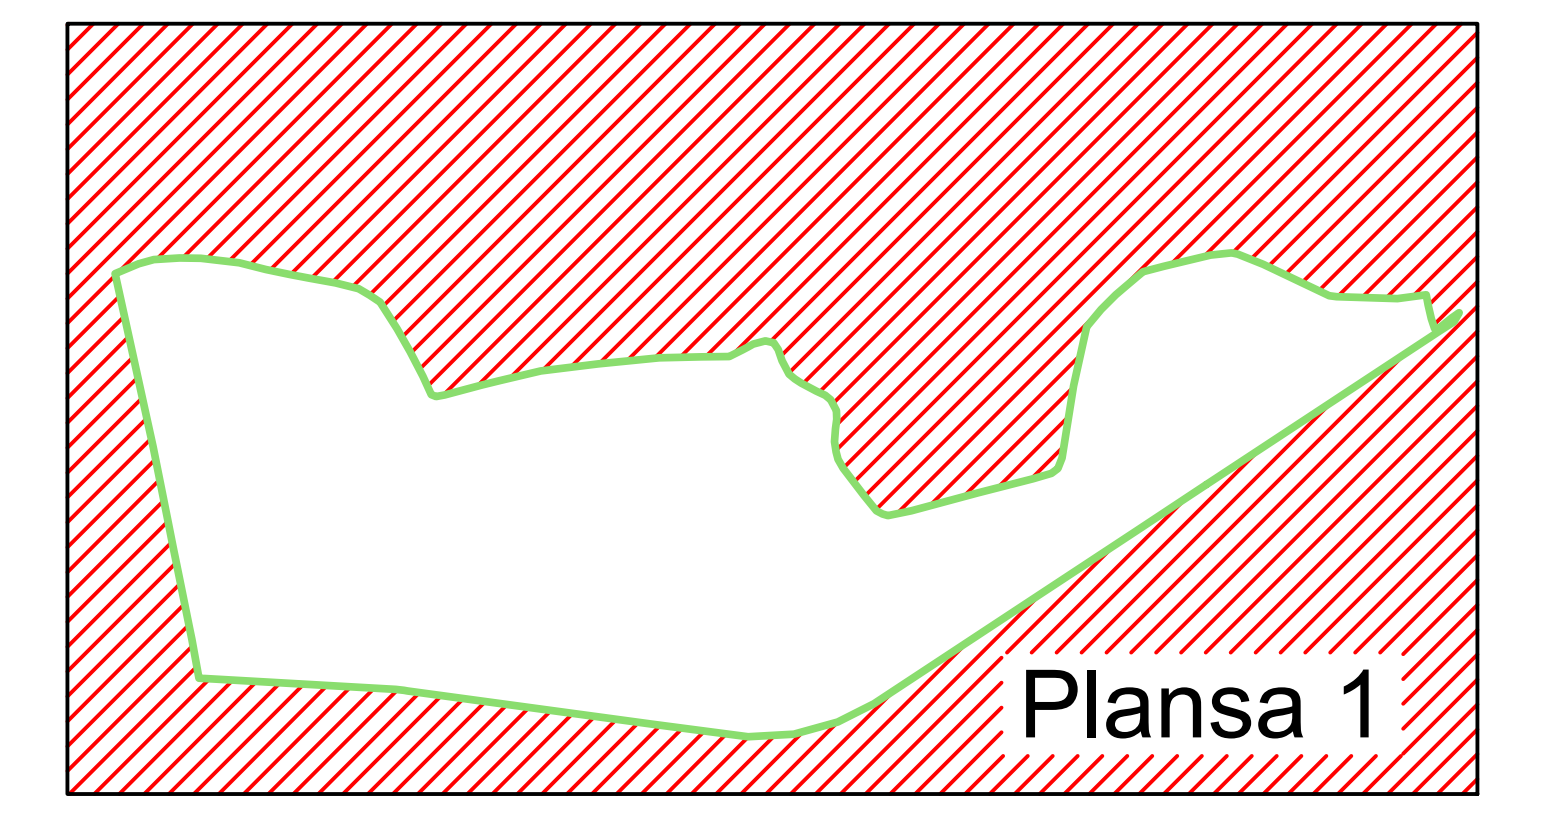

LEGENDA

ID imobil	935
Nr. Sector	36
Limita Sector	—
Limita Imobil	—
Limita Constructie	—
Nr.Corp	C1

936
CF 409294
S=1591600 MP

937
CF 409293
S=18621 MP
C3
C2
C1
C5
C4
CC 1363
S=15000 MP

DISPUNEREA SECTOARELOR CADASTRALE
UAT: SANNICOLAU MARE, JUDET: TIMIS

36

Executat:
Puscau Astrid Patricia Dana
Data: 20.04.2023

Puscau Astrid Patricia Dana
O = PFA PUSCAU ASTRID PATRICIA DANA
Certificat de Autorizare seria TM nr.123 categoria B.C
26/04/2023 15:30:58 UTC+02

