


PLAN CADASTRAL
UAT: SANNICOLAU MARE, JUDET: TIMIS


Sector 38
Scara 1:2.000

Sistem de proiectie STEREO 1970
Spre publicare
Plansa 1

Schita de dispunere a planselor

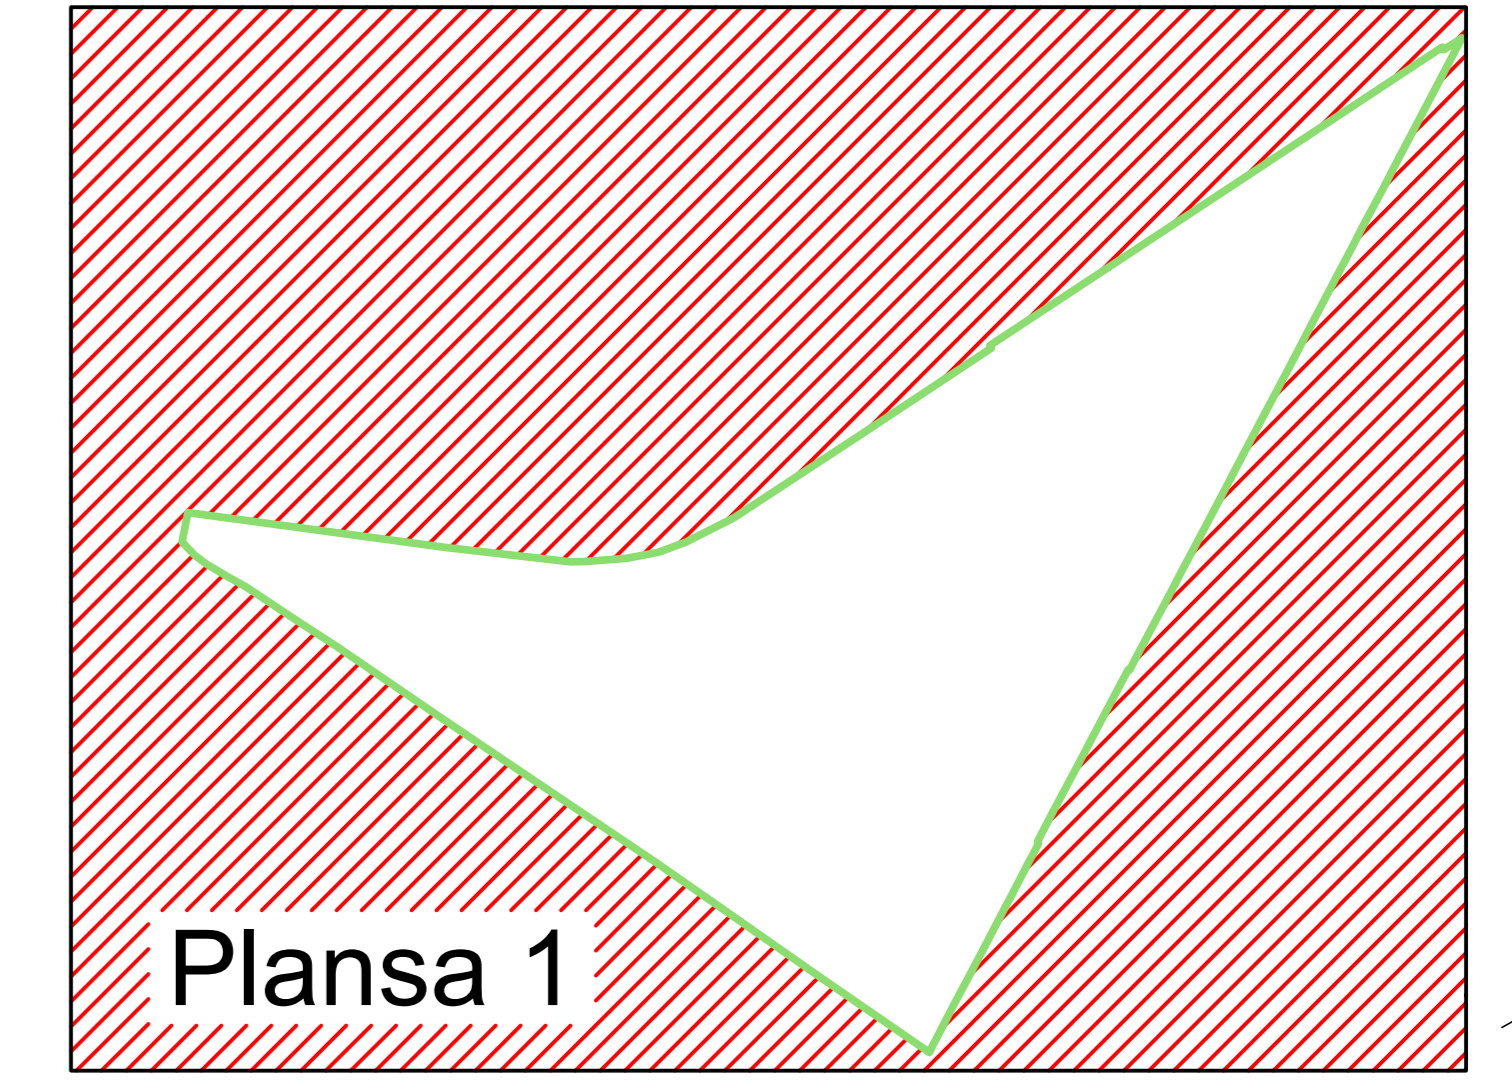

DISPUNEREA SECTOARELOR CADASTRALE
UAT: SANNICOLAU MARE, JUDET: TIMIS

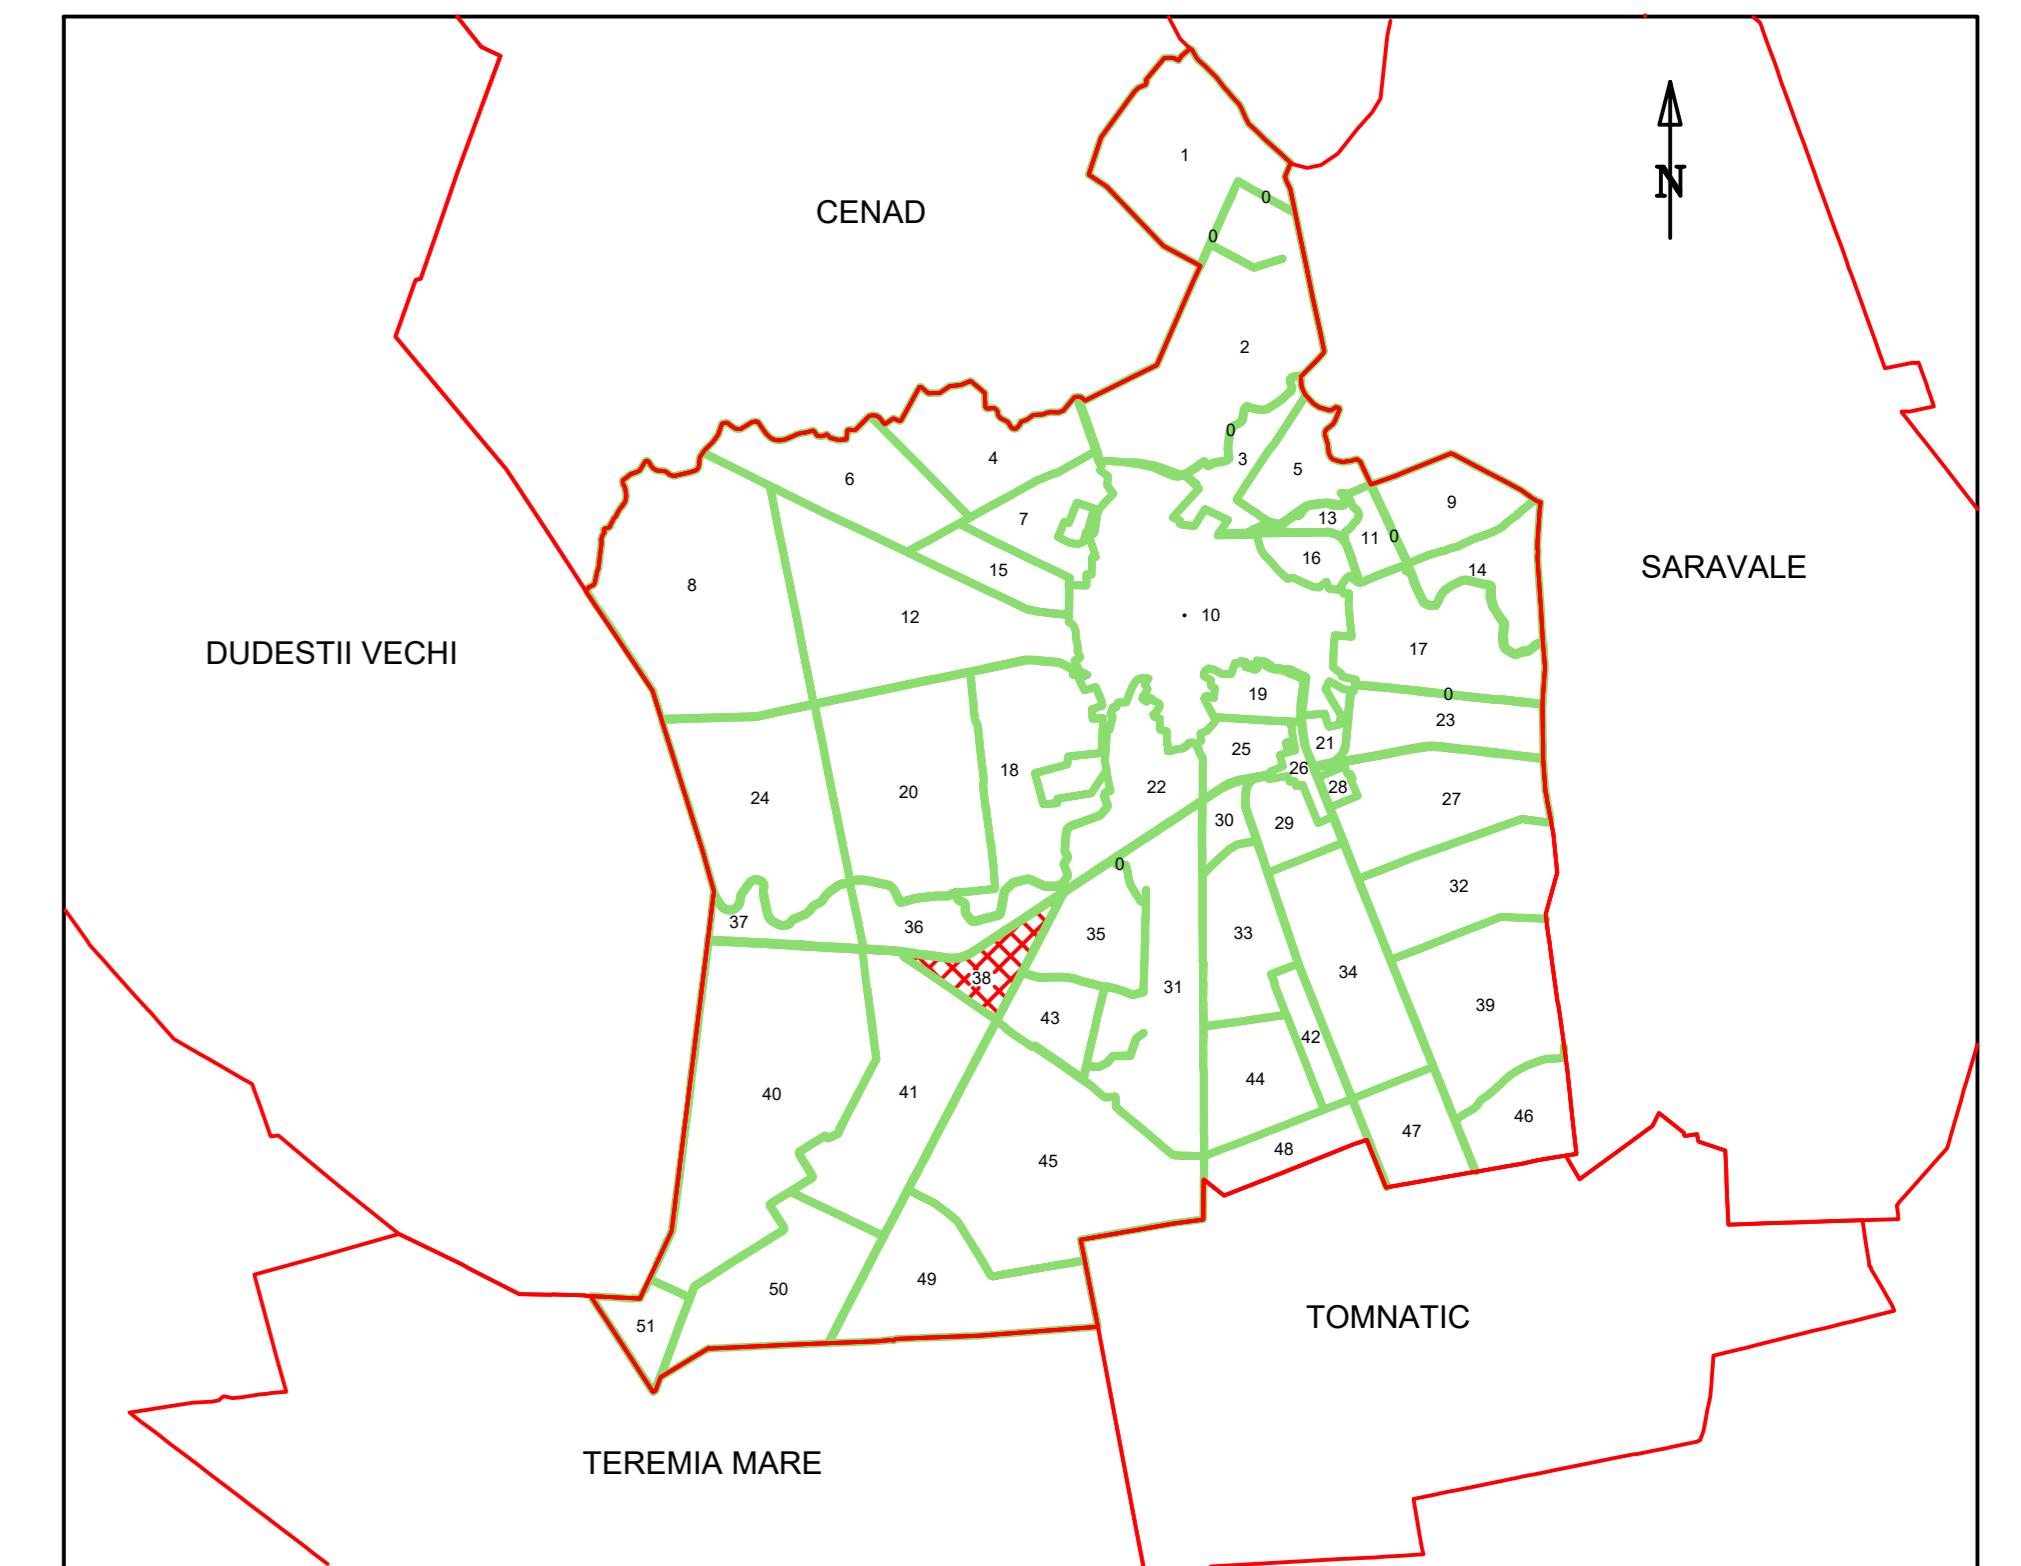

LEGENDA

ID imobil	841
Nr. Sector	38
Limita Sector	—
Limita Imobil	—
Limita Constructie	—
Nr.Corp	C17

Executant:
Puscau Astrid Patricia Dana
Data: 20.04.2023

Puscau Astrid Patricia Dana
O = PFA PUSCAU ASTRID PATRICIA DANA
Certificat de Autorizare seria TM nr. 123 categoria B.C
2904/2023 15.30.58 UTC+02

