


PLAN CADASTRAL
UAT: SANNICOLAU MARE, JUDET: TIMIS

Sector 41
Scara 1:2.000

Sistem de proiectie STEREO 1970


Spre publicare
Plansa 1

DISPUNEREA SECTOARELOR CADASTRALE
UAT: SANNICOLAU MARE, JUDET: TIMIS

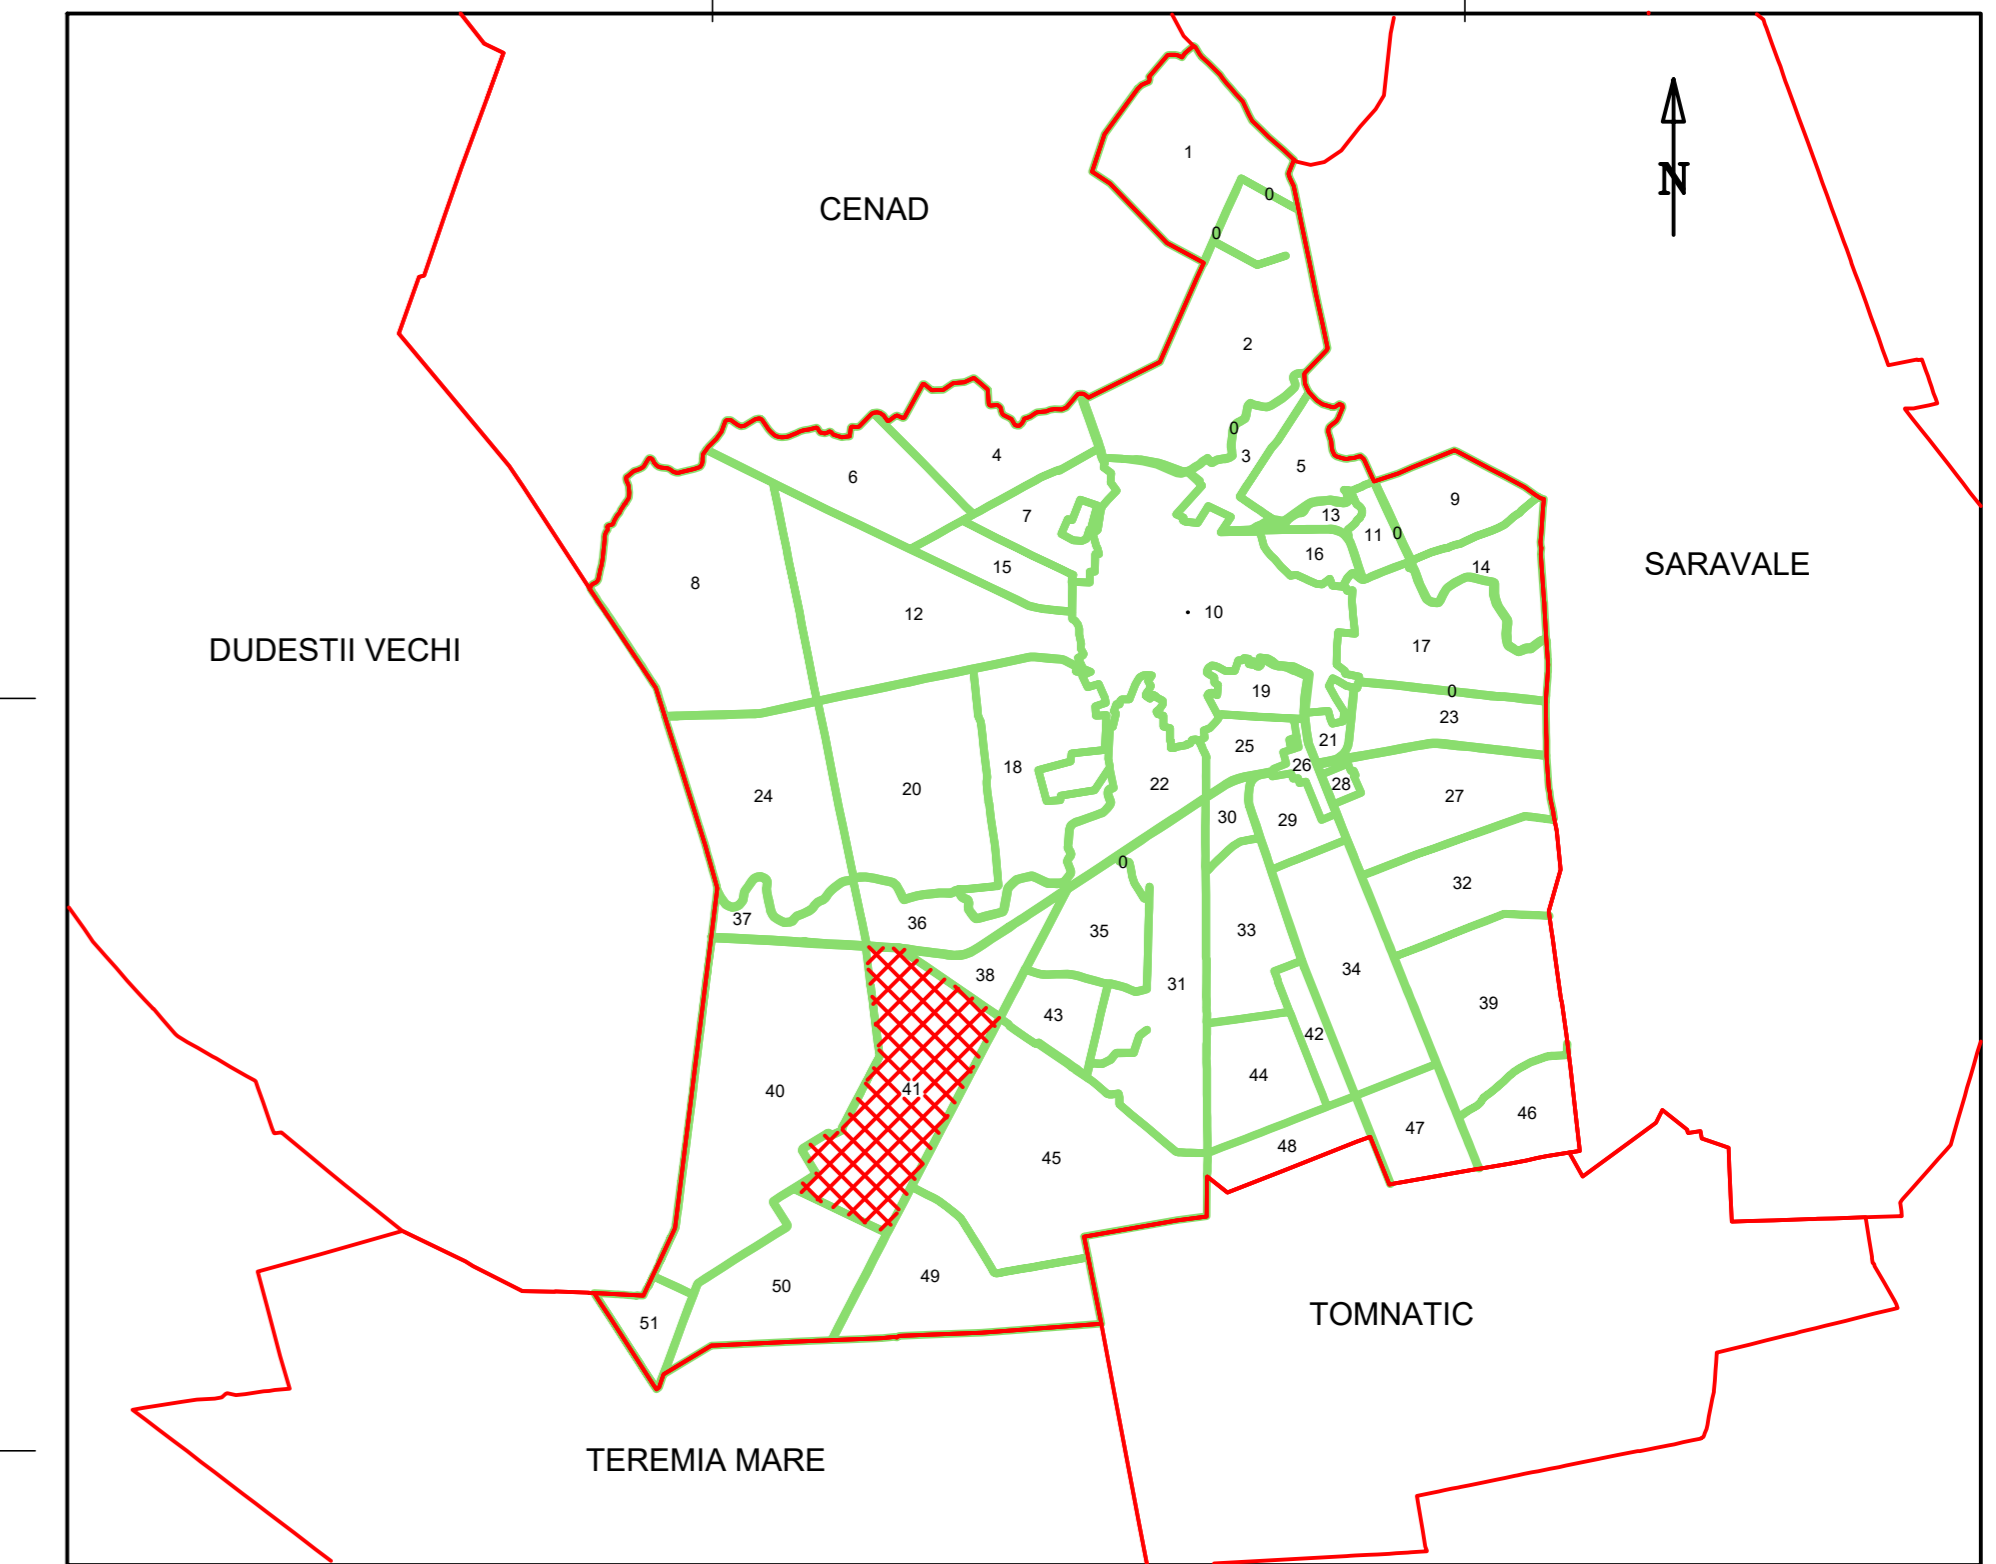


LEGENDA

ID imobil	830
Nr. Sector	41
Limita Sector	
Limita Imobil	
Limita Constructie	
Nr.Corp	C17

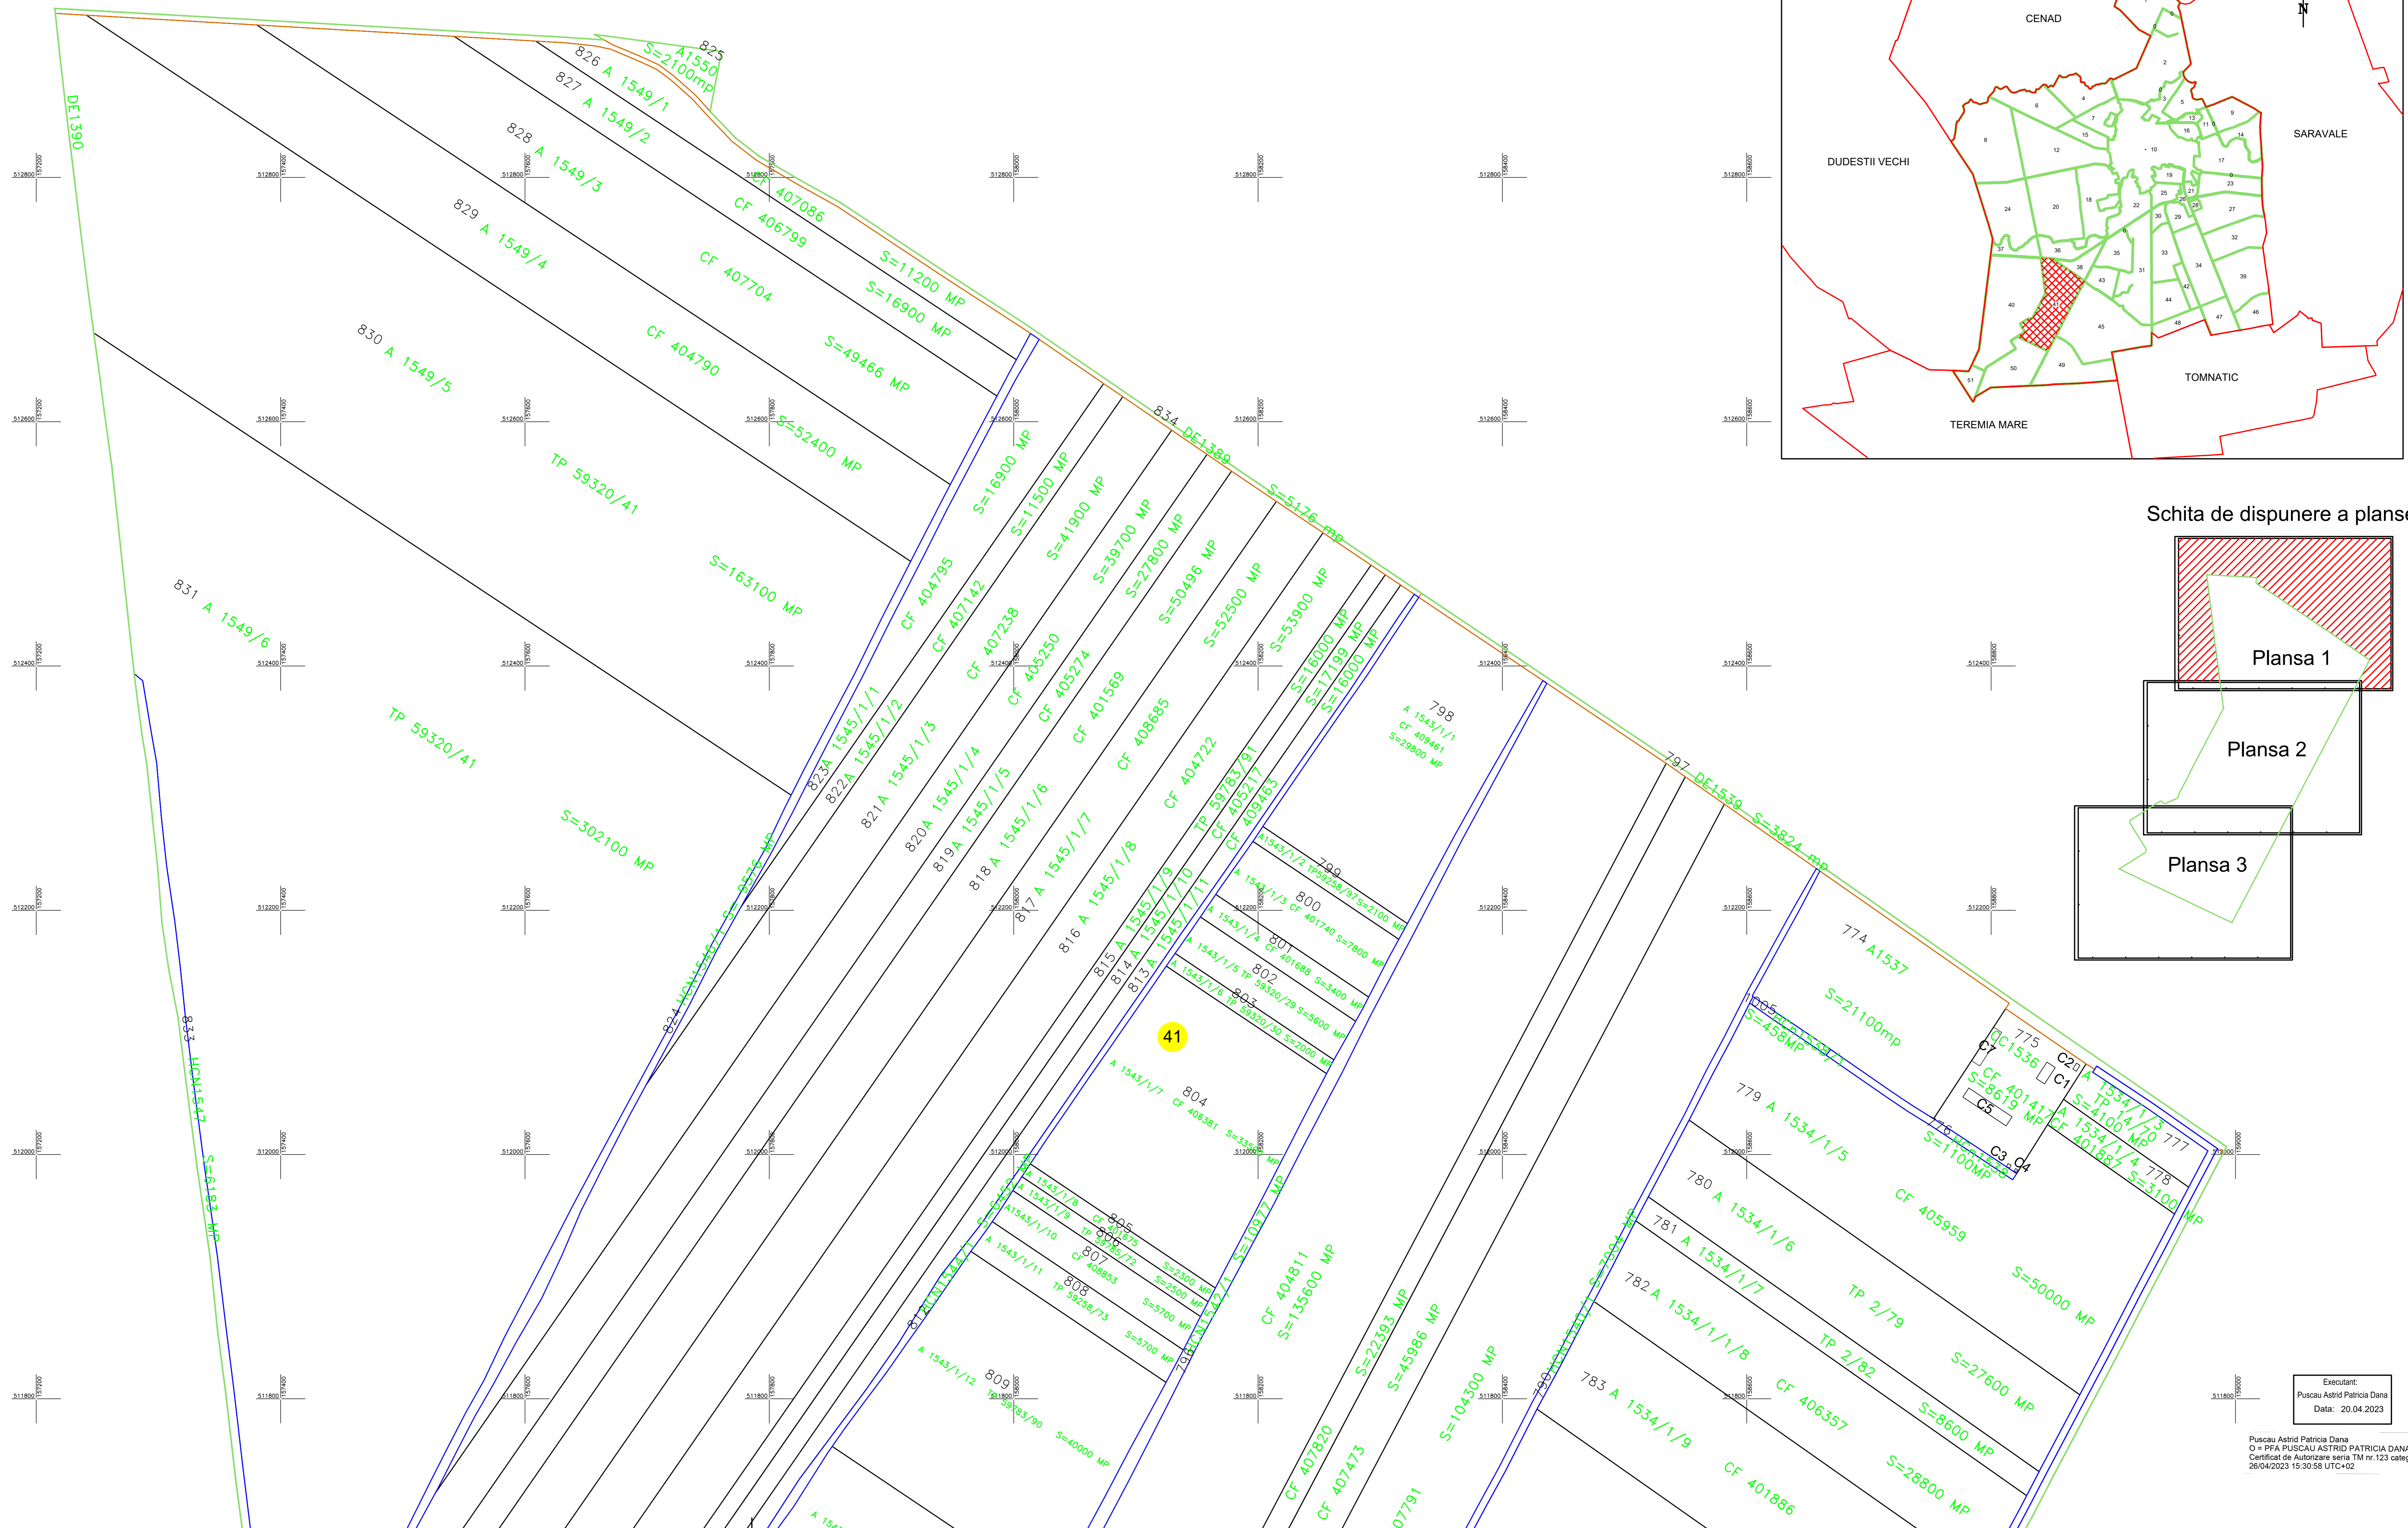

Schita de dispunere a planselor

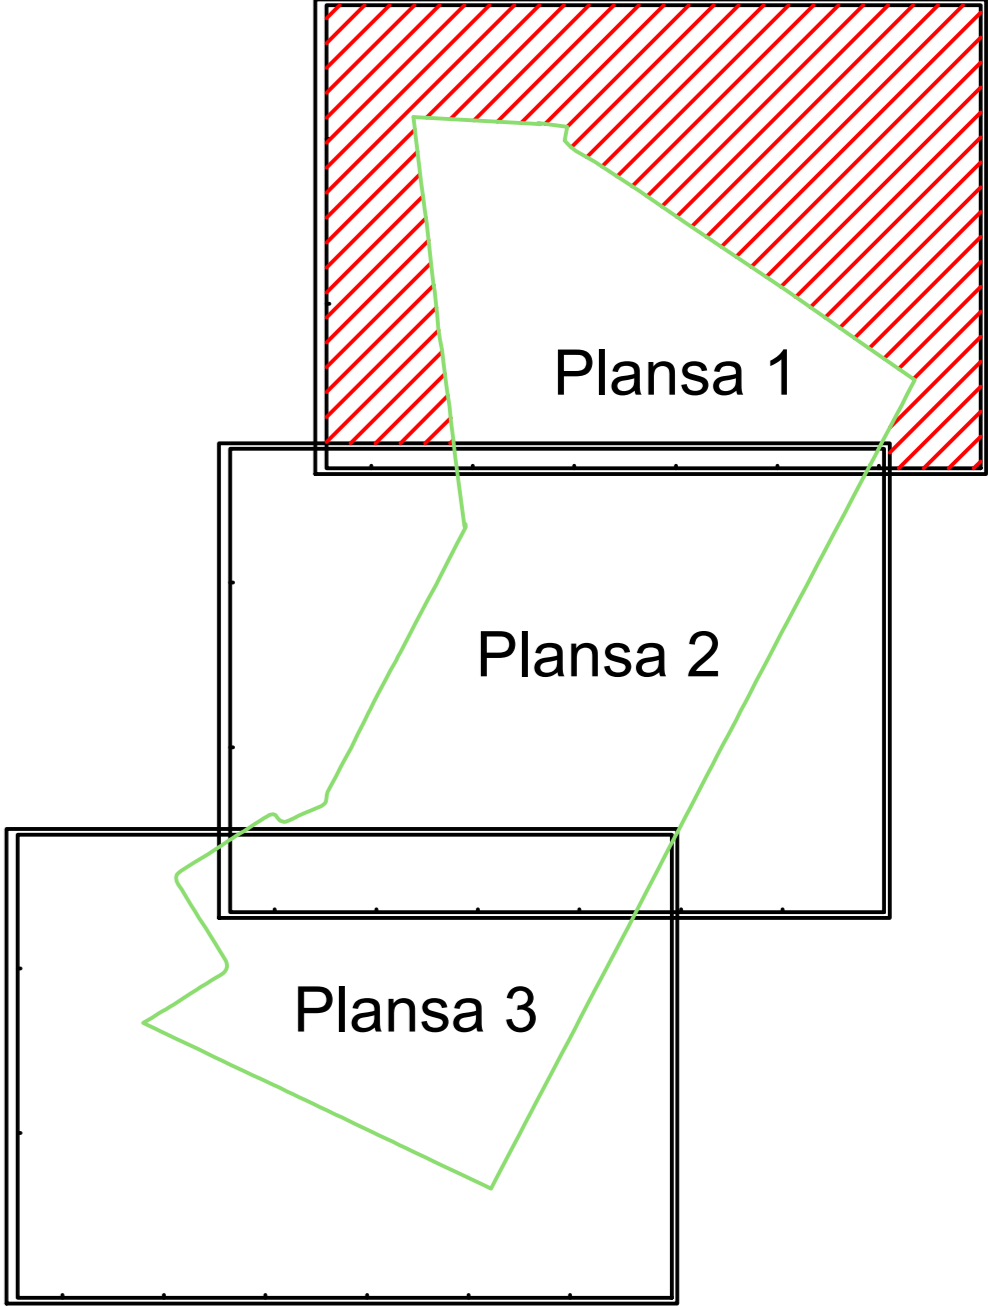

Executant:
Puscău Astrid Patricia Dana
Data: 20.04.2023

Puscău Astrid Patricia Dana
O = PISCĂU PUSCĂU ASTRID PATRICIA DANA
Certificat de Autorizare seria TM nr. 123 categoria B.C
26/04/2023 15:30:54 UTC+02