


PLAN CADASTRAL
UAT: SANNICOLAU MARE, JUDET: TIMIS

Sector 43
Scara 1:2.000

Sistem de proiectie STEREO 1970



Spre publicare
Plansa 1

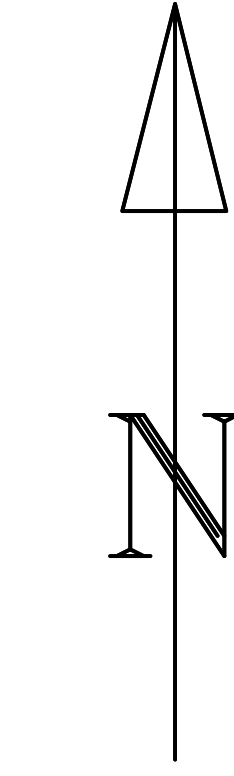


LEGENDA

ID imobil	944
Nr. Sector	43
Limita Sector	
Limita Imobil	

Schita de dispunere a planselor

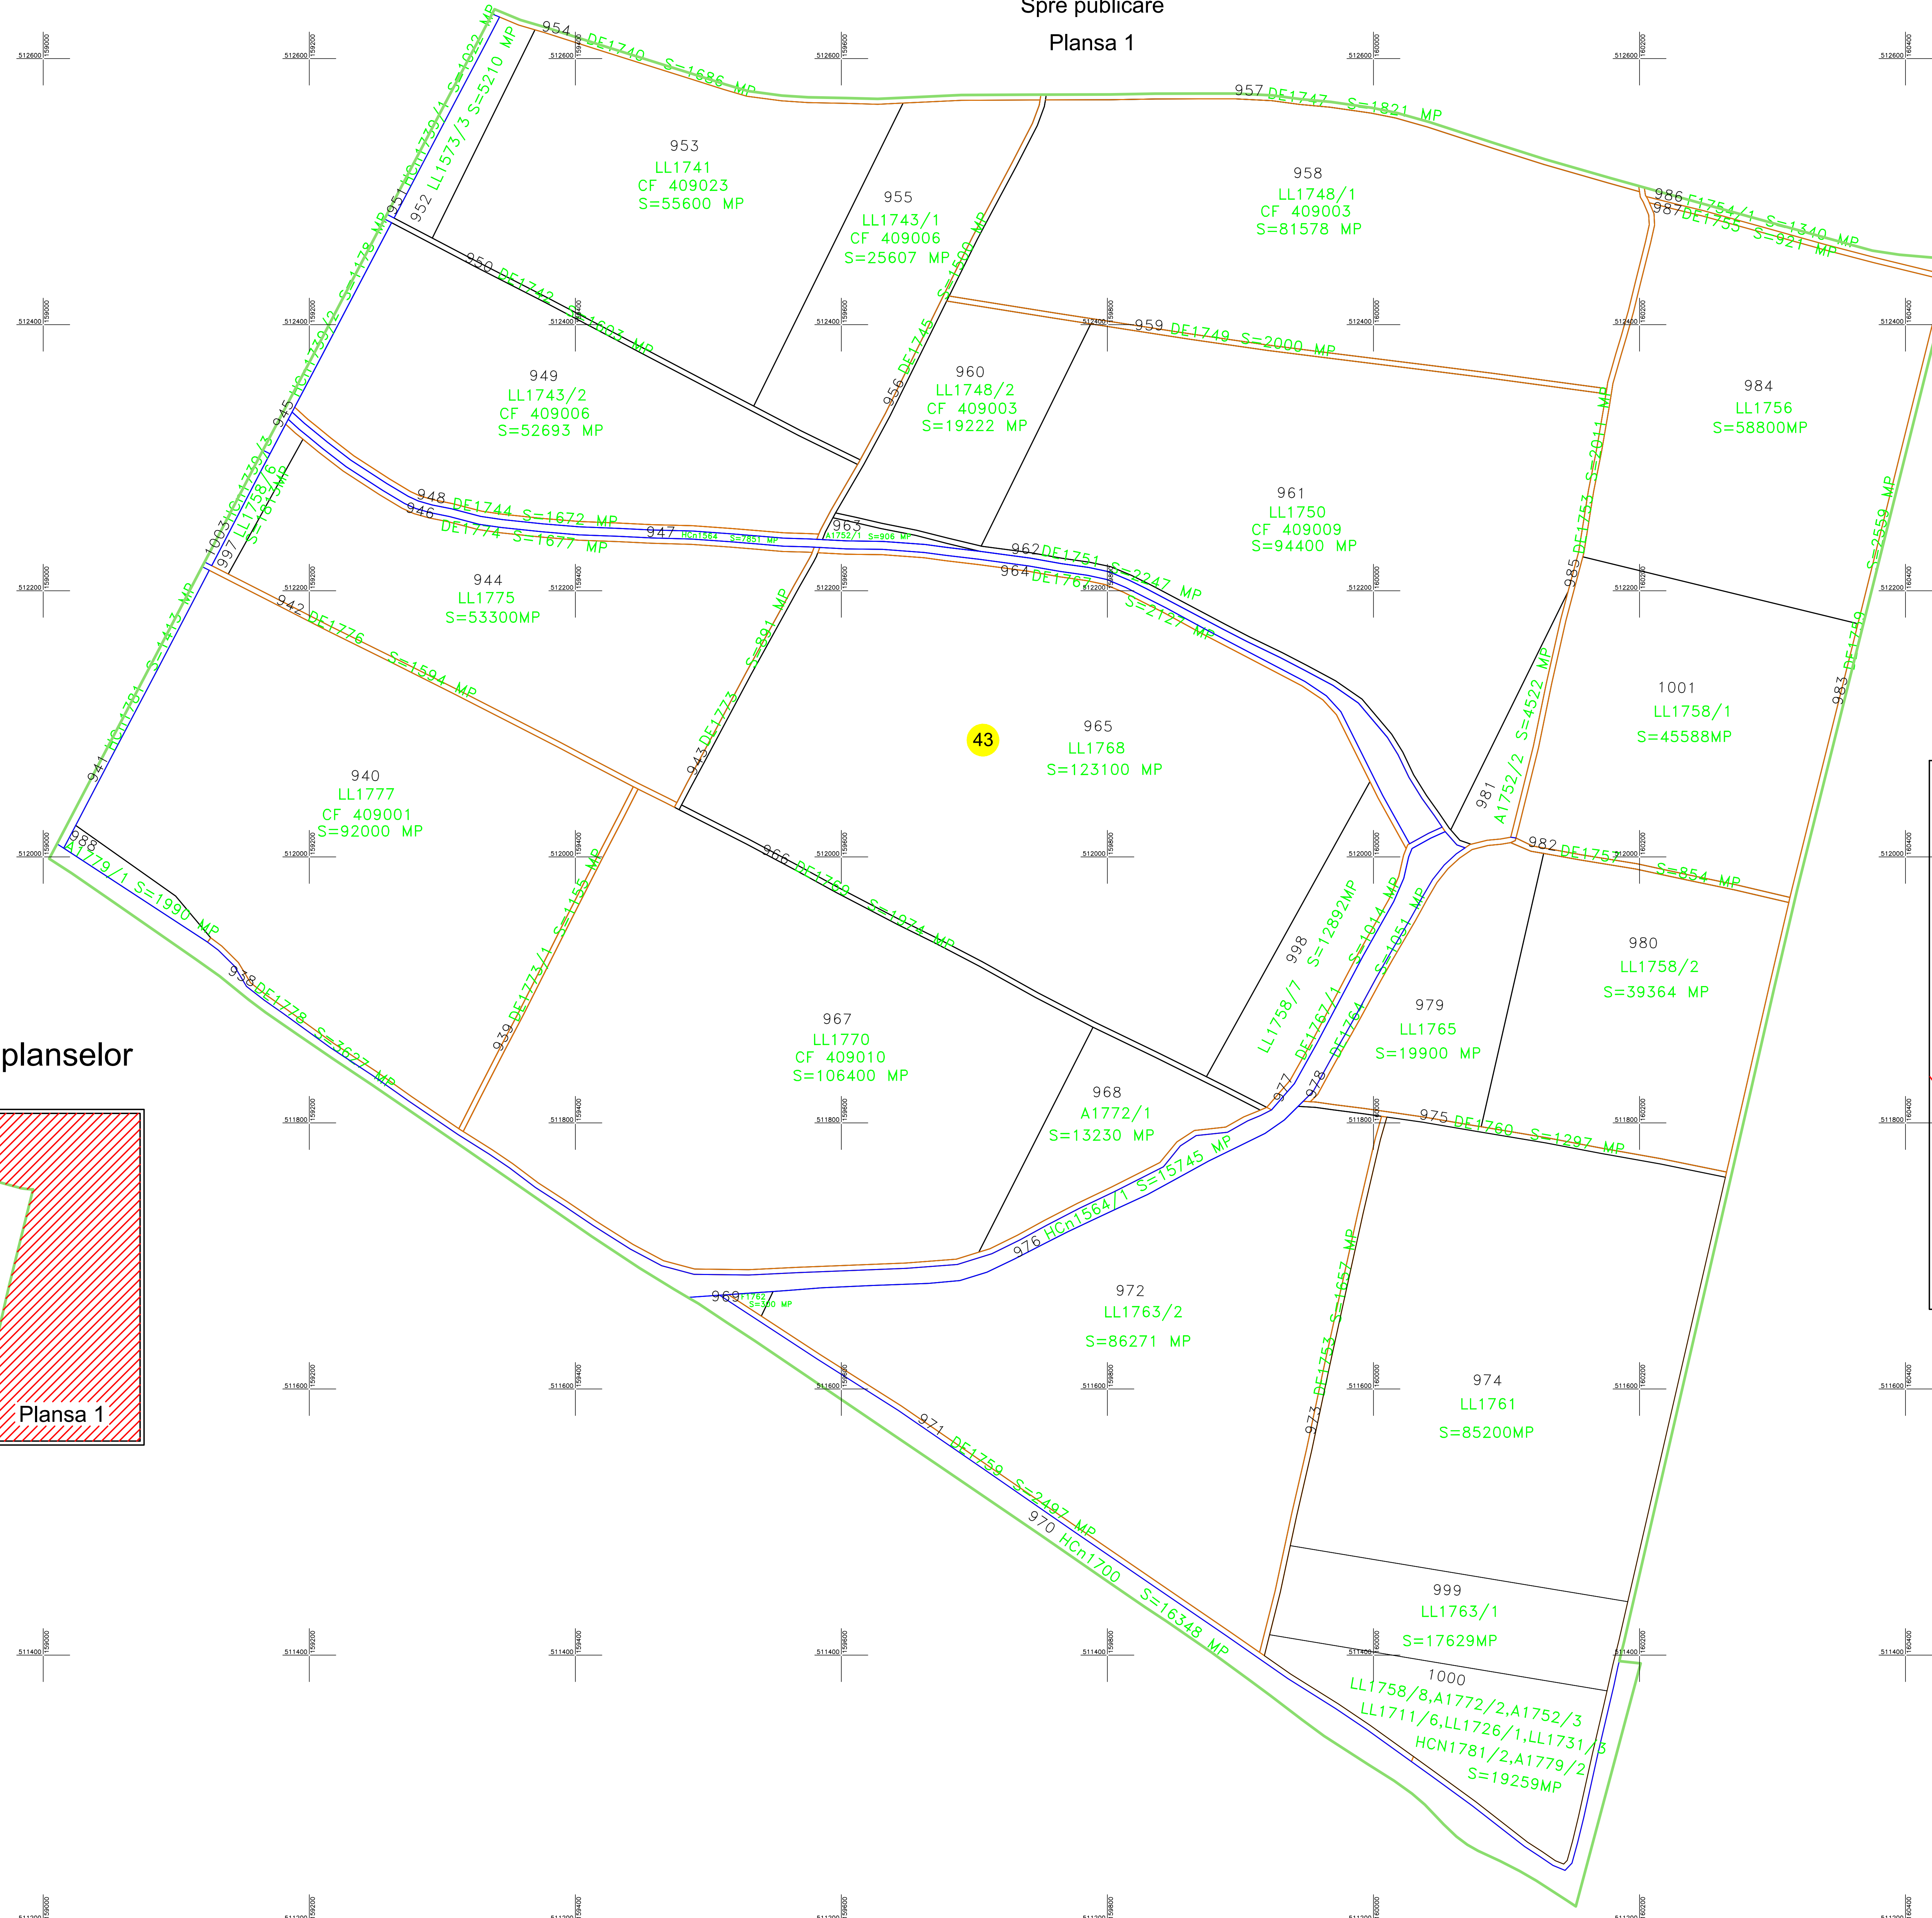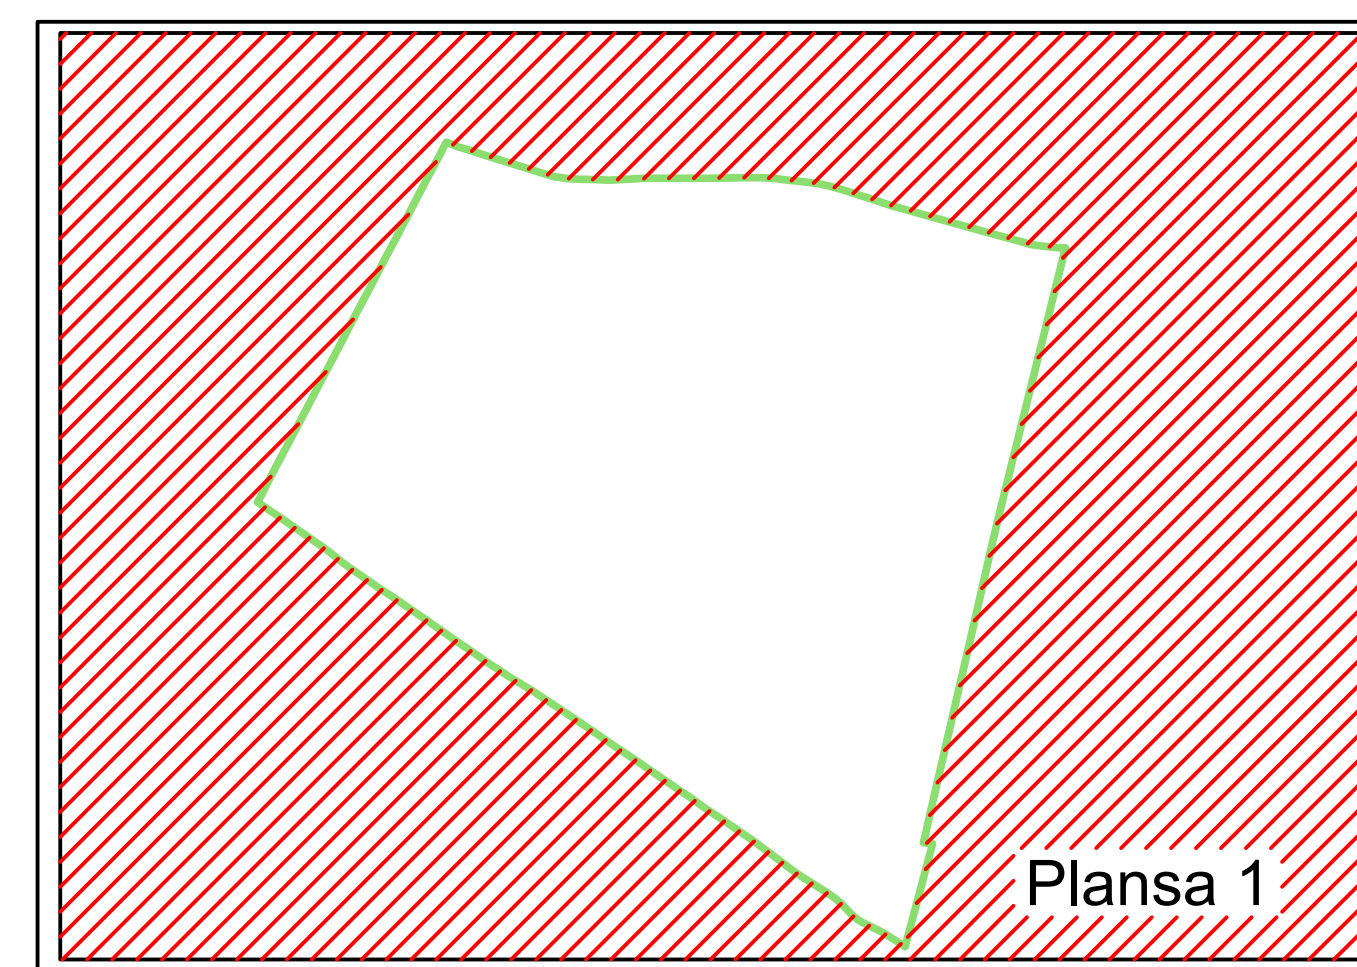

DISPUNEREA SECTOARELOR CADASTRALE
UAT: SANNICOLAU MARE, JUDET: TIMIS

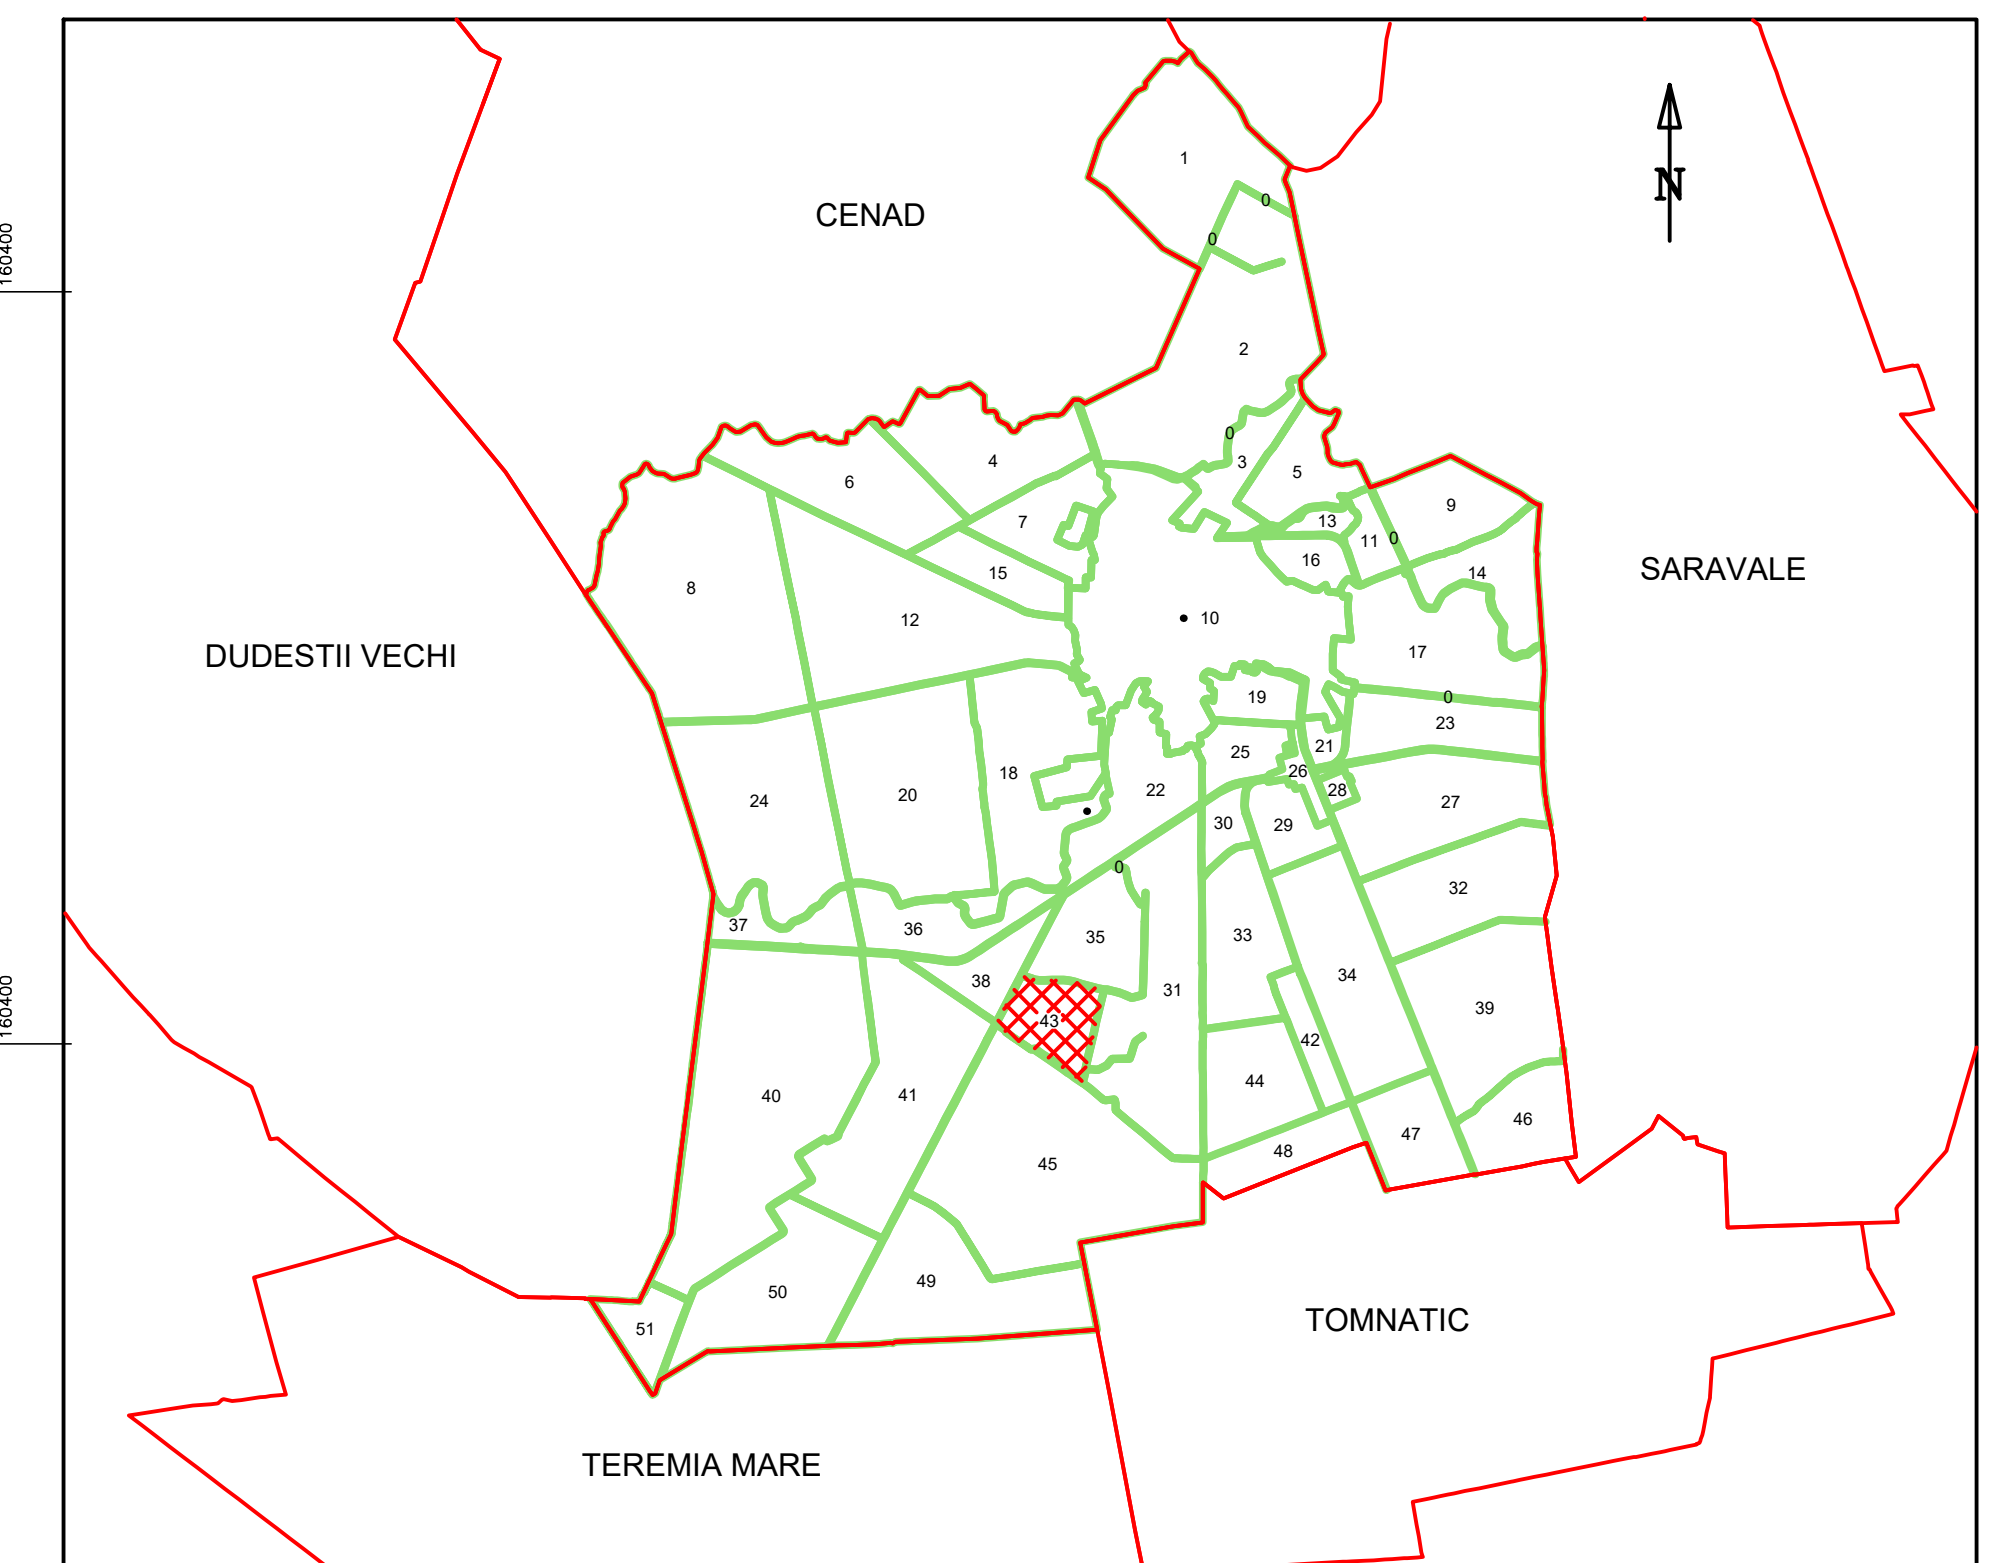

Executant:
Puscau Astrid Patricia Dana
Data: 20.04.2023

Puscau Astrid Patricia Dana
O = PFA PUSCAU ASTRID PATRICIA DANA
Certificat de Autorizare seria TM nr. 123 categoria B.C.
26/04/2023 15:30:58 UTC+02