

PLAN CADASTRAL
UAT: SANNICOLAU MARE, JUDET: TIMIS

Sector 49


Scara 1:2.000

Sistem de proiectie STEREO 1970

Spre publicare

Plansa 1




DISPUNEREA SECTOARELOR CADASTRALE
UAT: SANNICOLAU MARE, JUDET: TIMIS

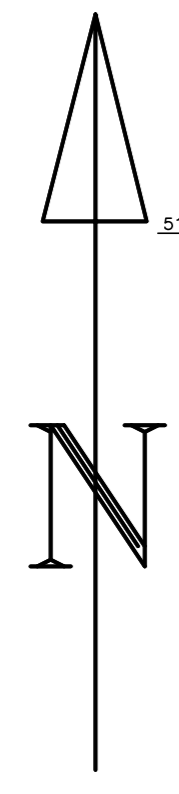

LEGENDA

ID imobil	696
Nr. Sector	49
Limita Sector	—
Limita Imobil	—

Schita de dispunere a planselor

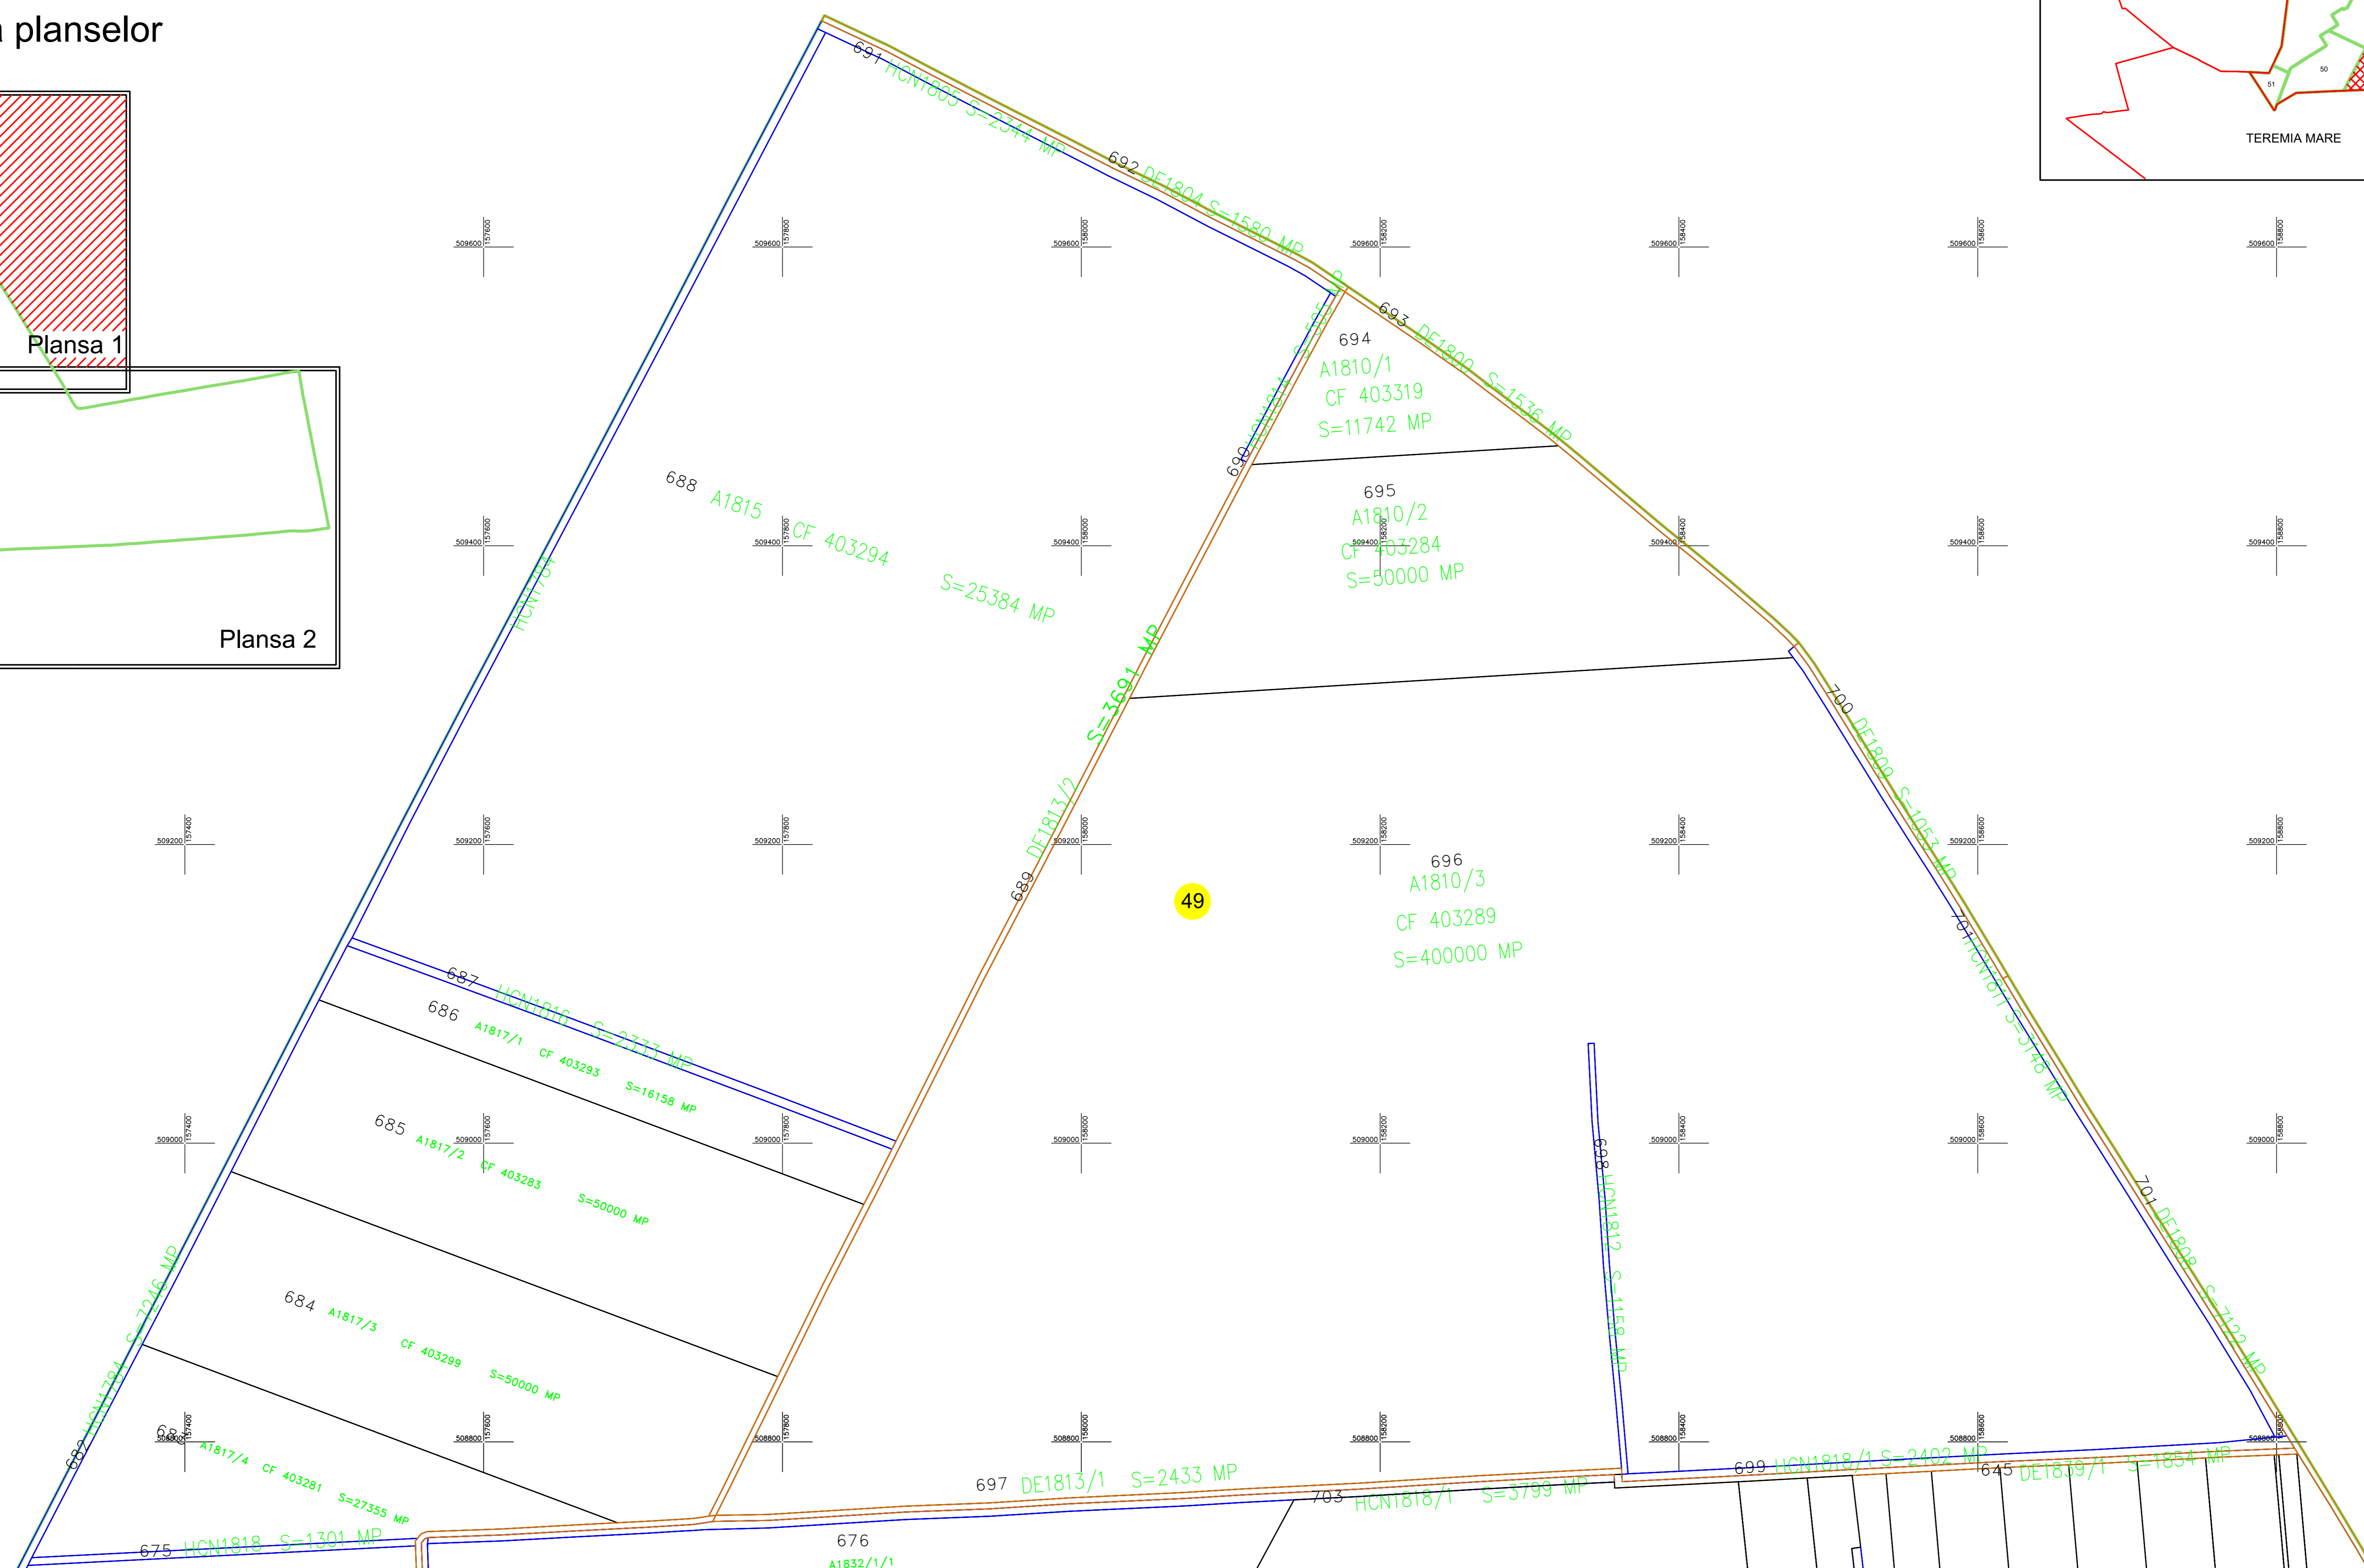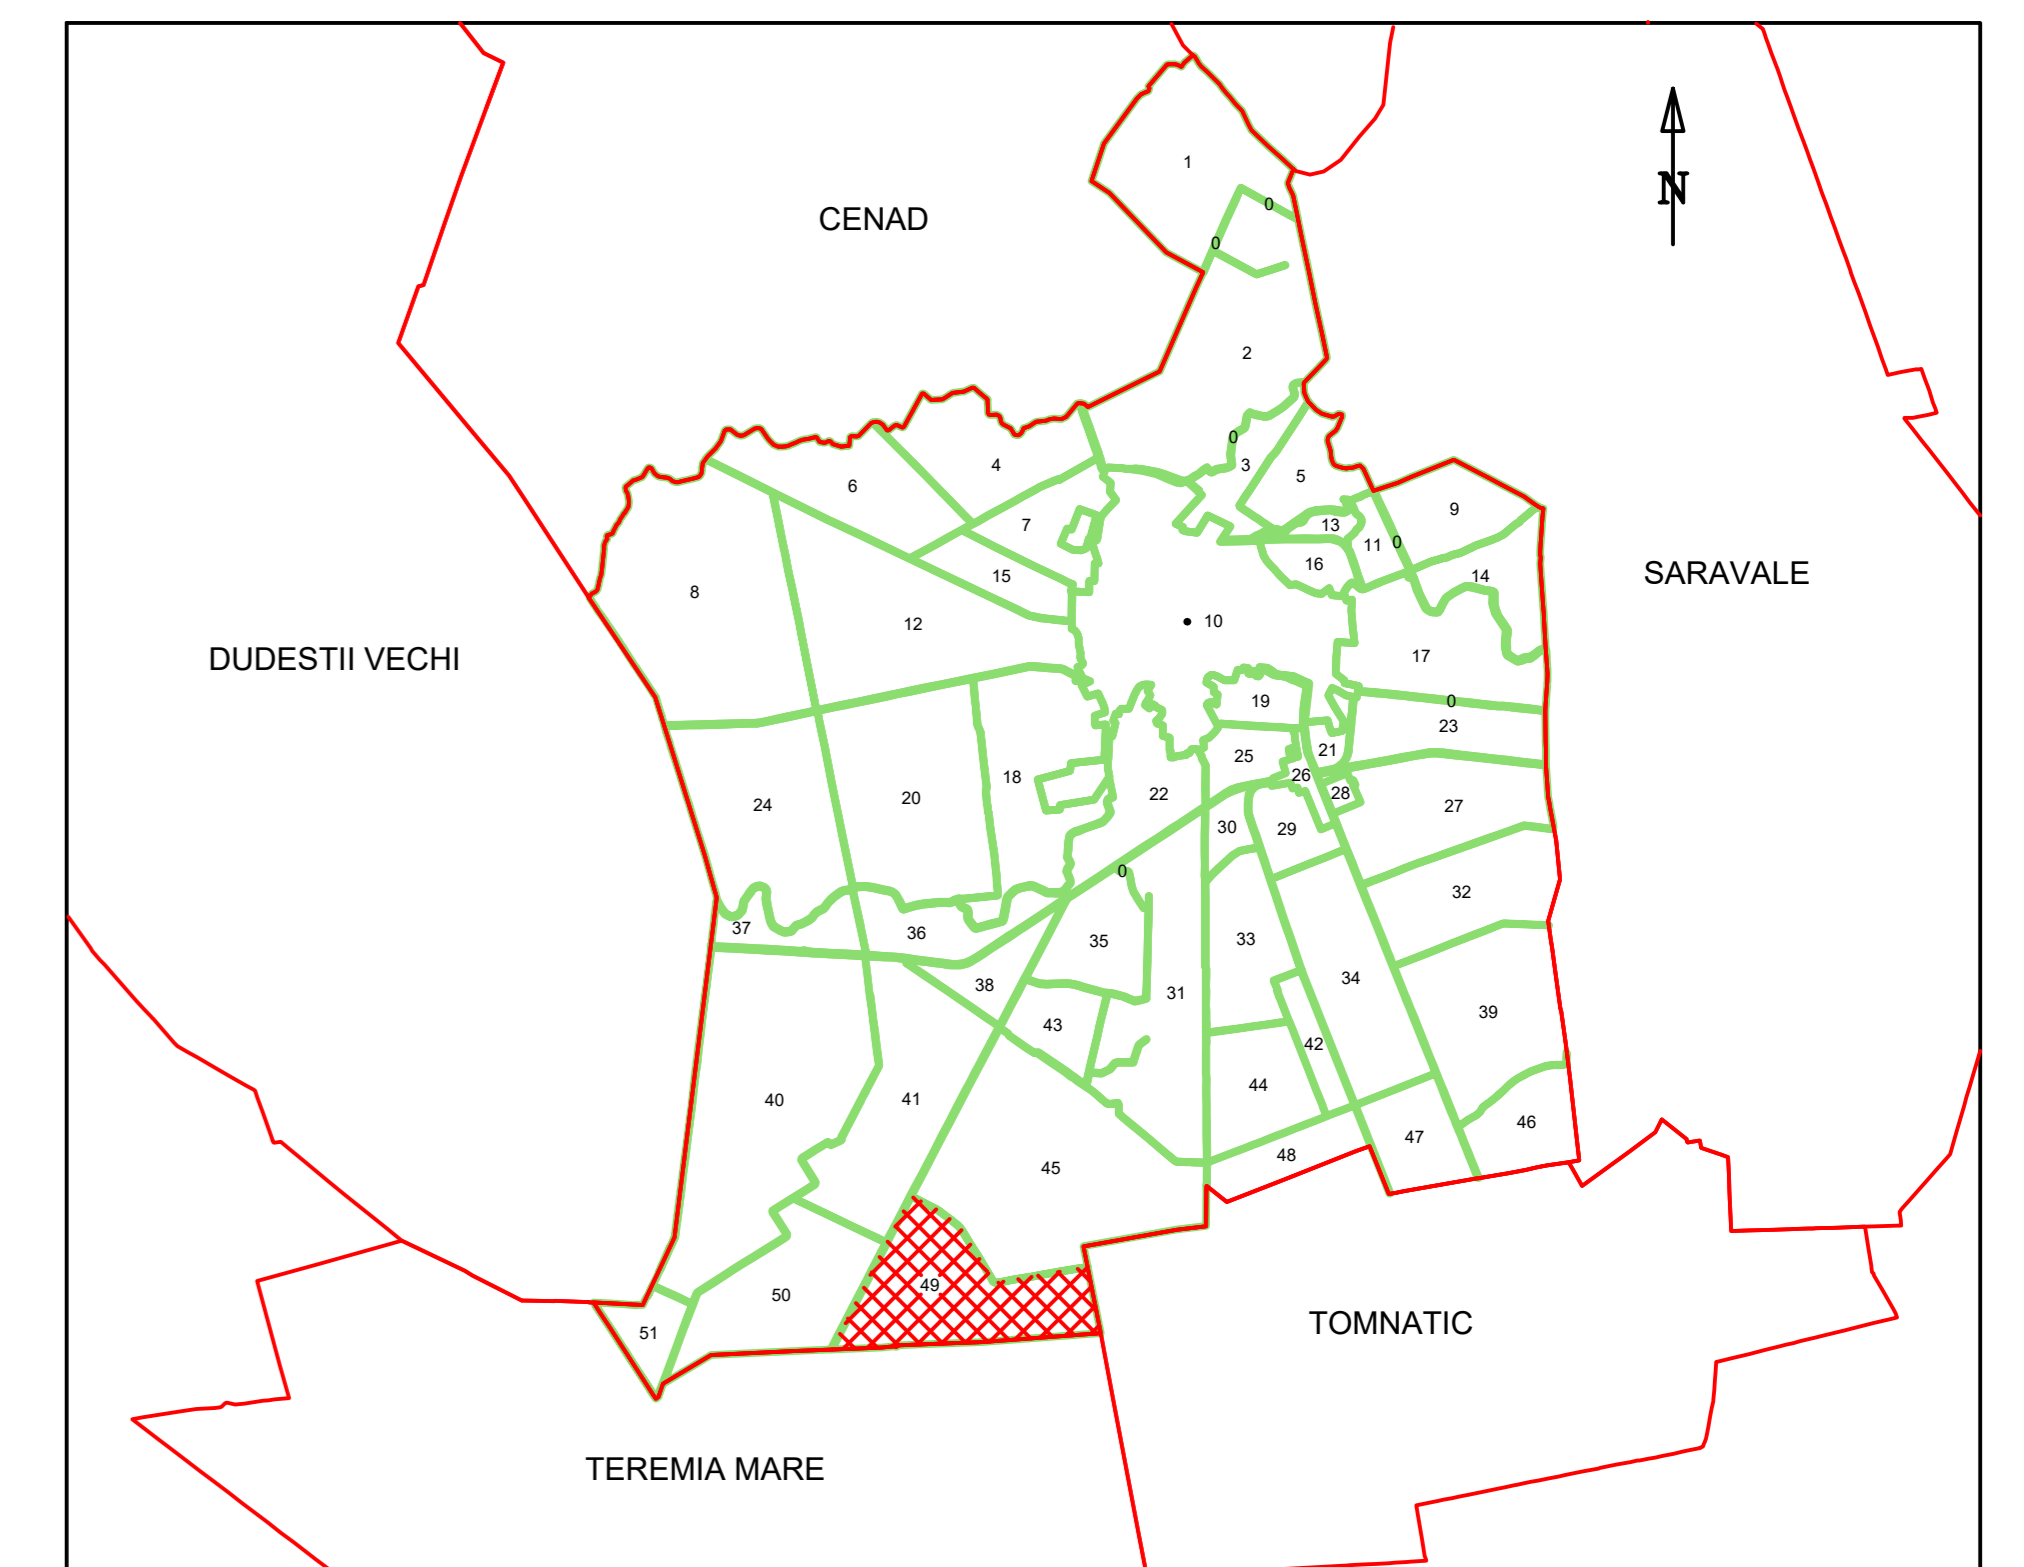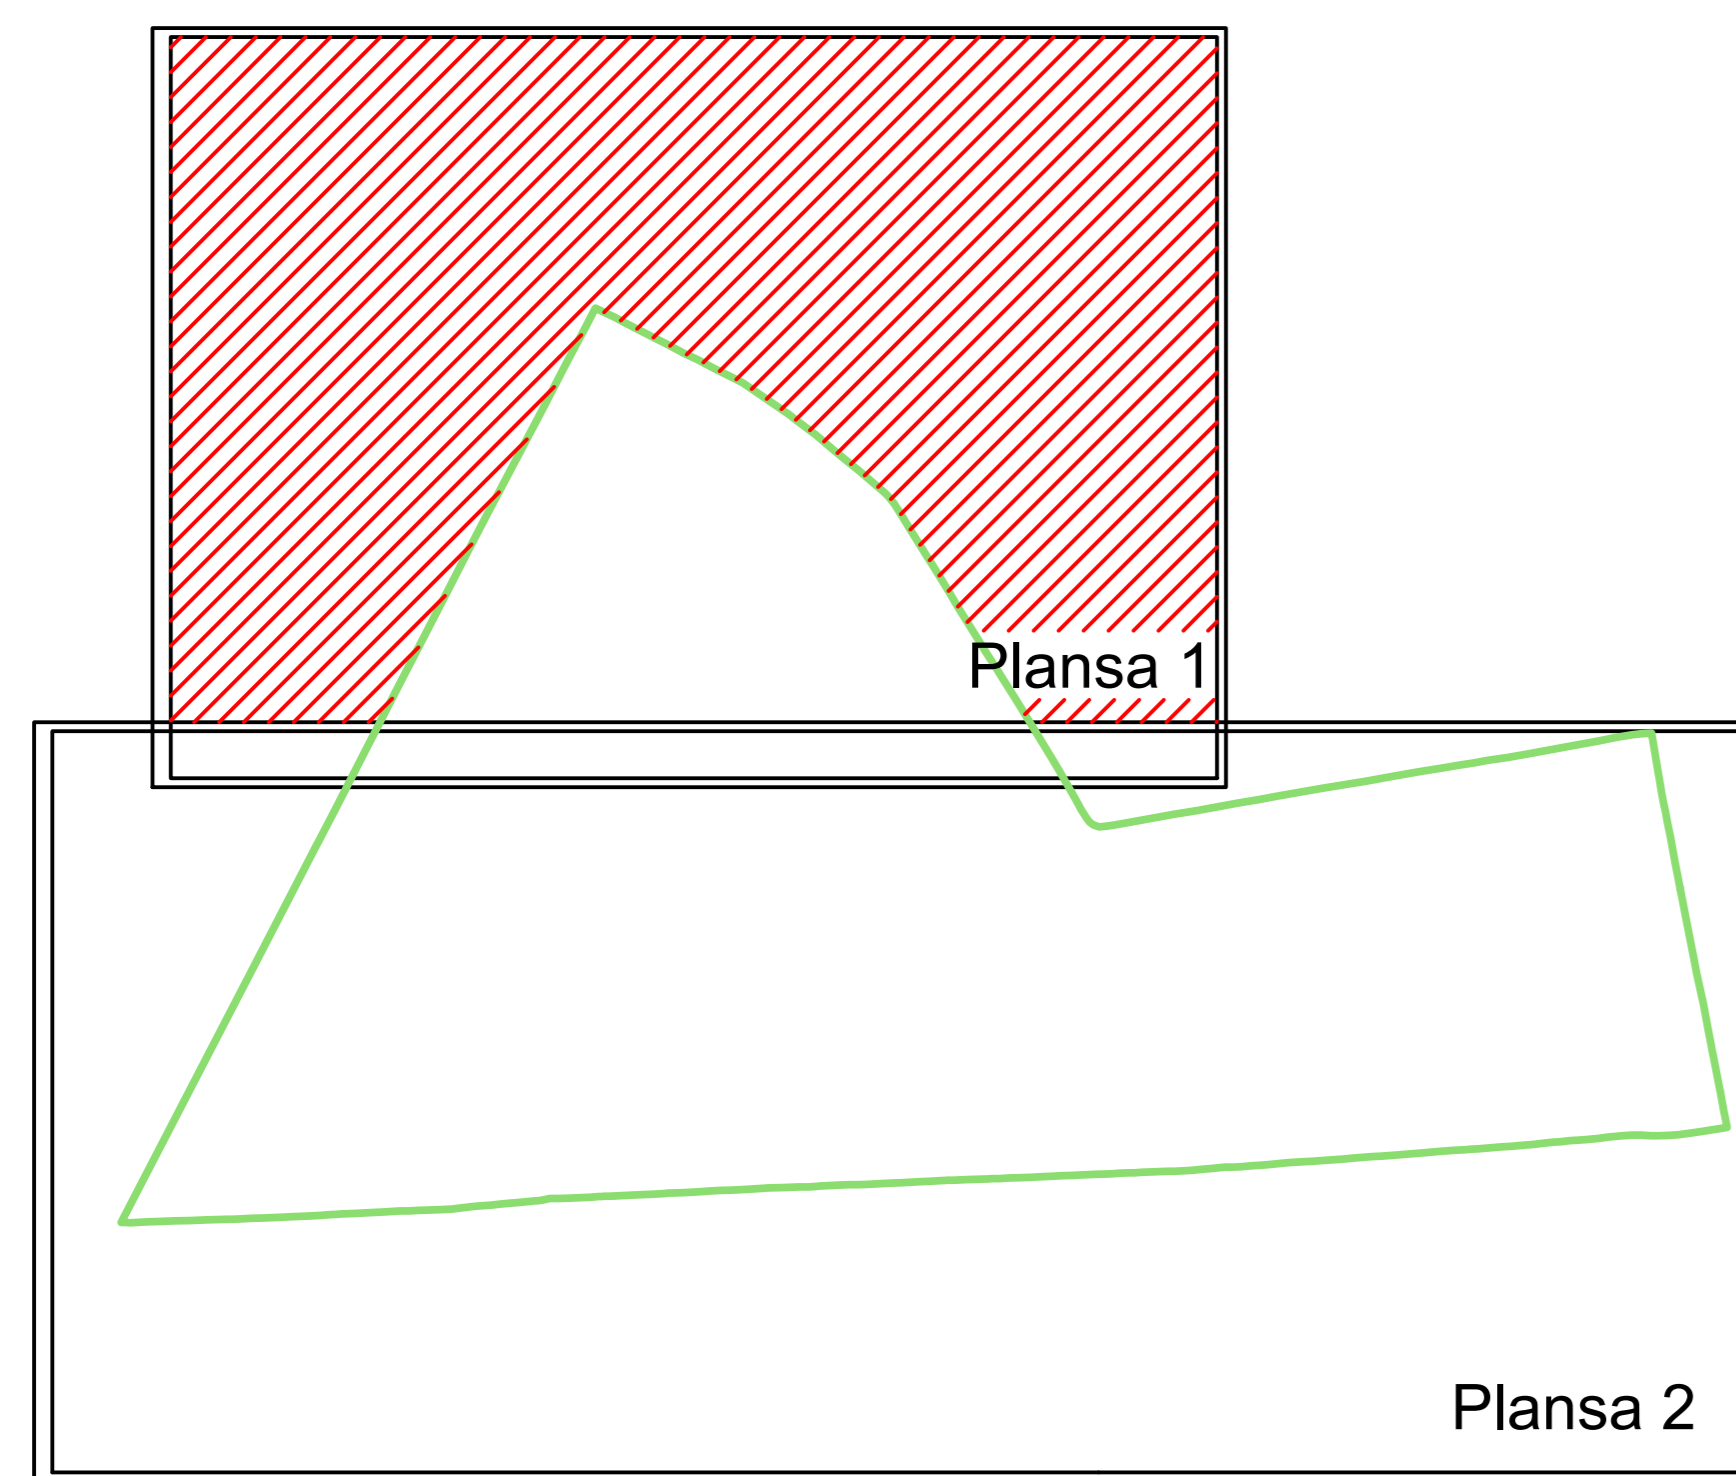

Executant:
Puscau Astrid Patricia Dana
Data: 20.04.2023

Puscau Astrid Patricia Dana
O = PFA PUSCAU ASTRID PATRICIA DANA
Certificat de Autorizare seria TM nr. 123 categoria B.C.
26/04/2023 15:30:58 UTC+02