

PLAN CADASTRAL  
UAT: SANNICOLAU MARE, JUDET: TIMIS

Sector 51

Scara 1:2.000

Sistem de proiectie STEREO 1970


Spre publicare

Plansa 1

UAT.DUDESTII VECHI

563  
A1471  
S=70538mp

UAT.DUDESTII VECHI

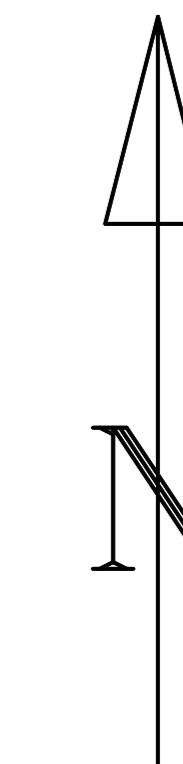

LEGENDA


ID imobil	562
Nr. Sector	51
Limita Sector	
Limita Imobil	
Limita UAT	

562  
PS1473  
S=479067mp


564  
PS1474  
S=351435mp

51

DISPUNEREA SECTOARELOR CADASTRALE  
UAT: SANNICOLAU MARE, JUDET: TIMIS

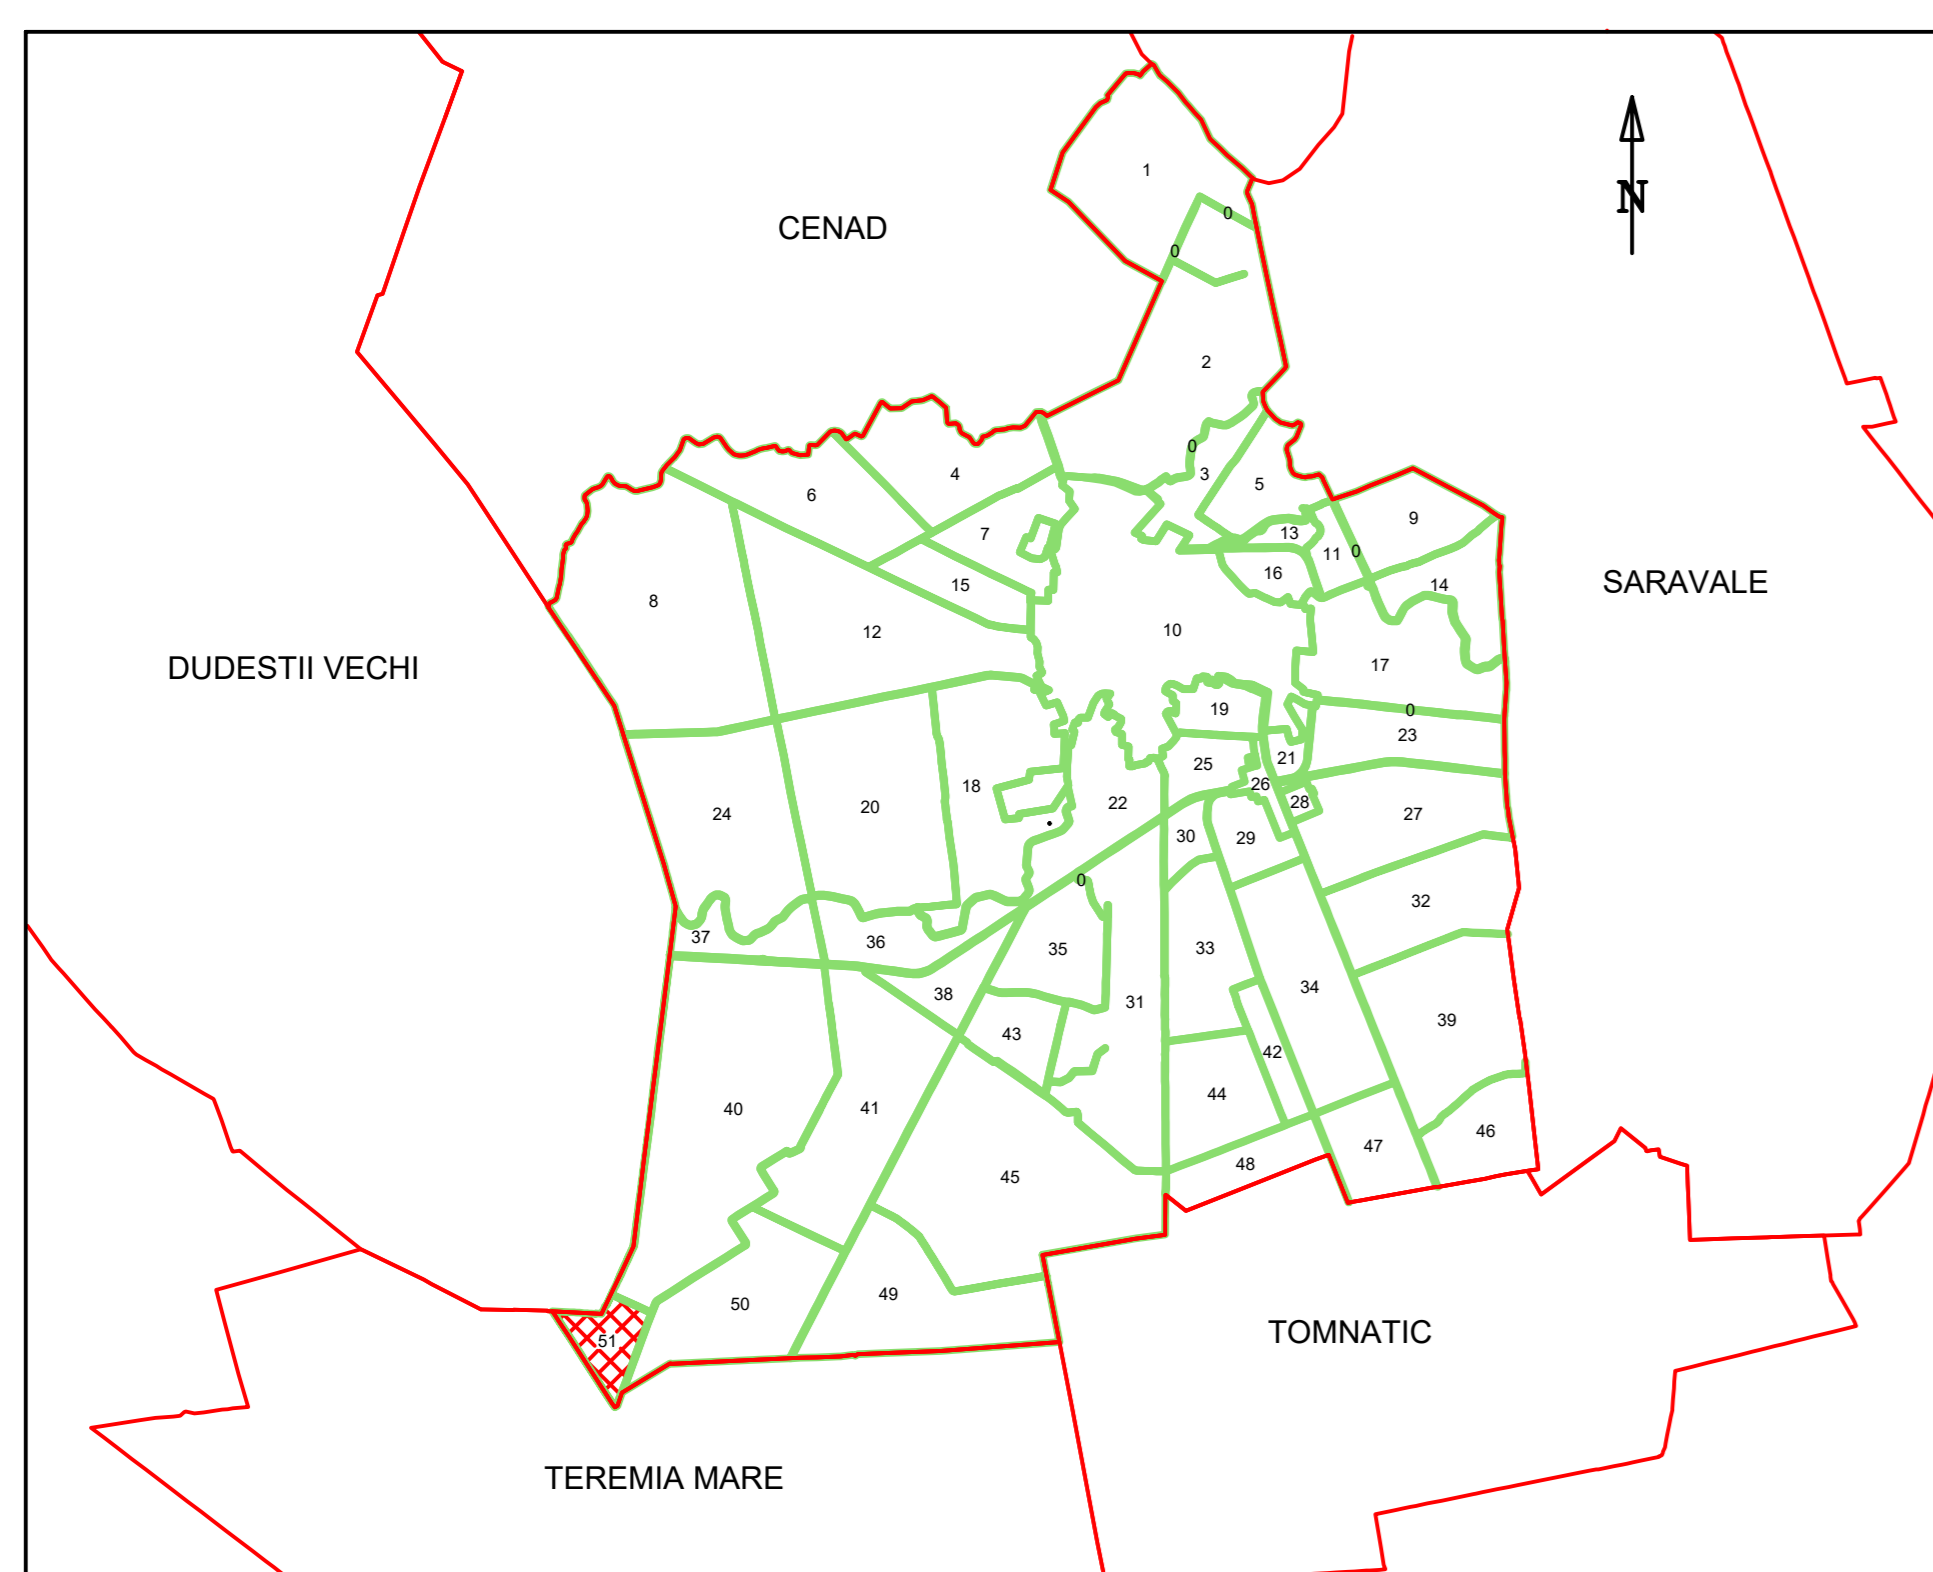

Schita de dispunere a planselor

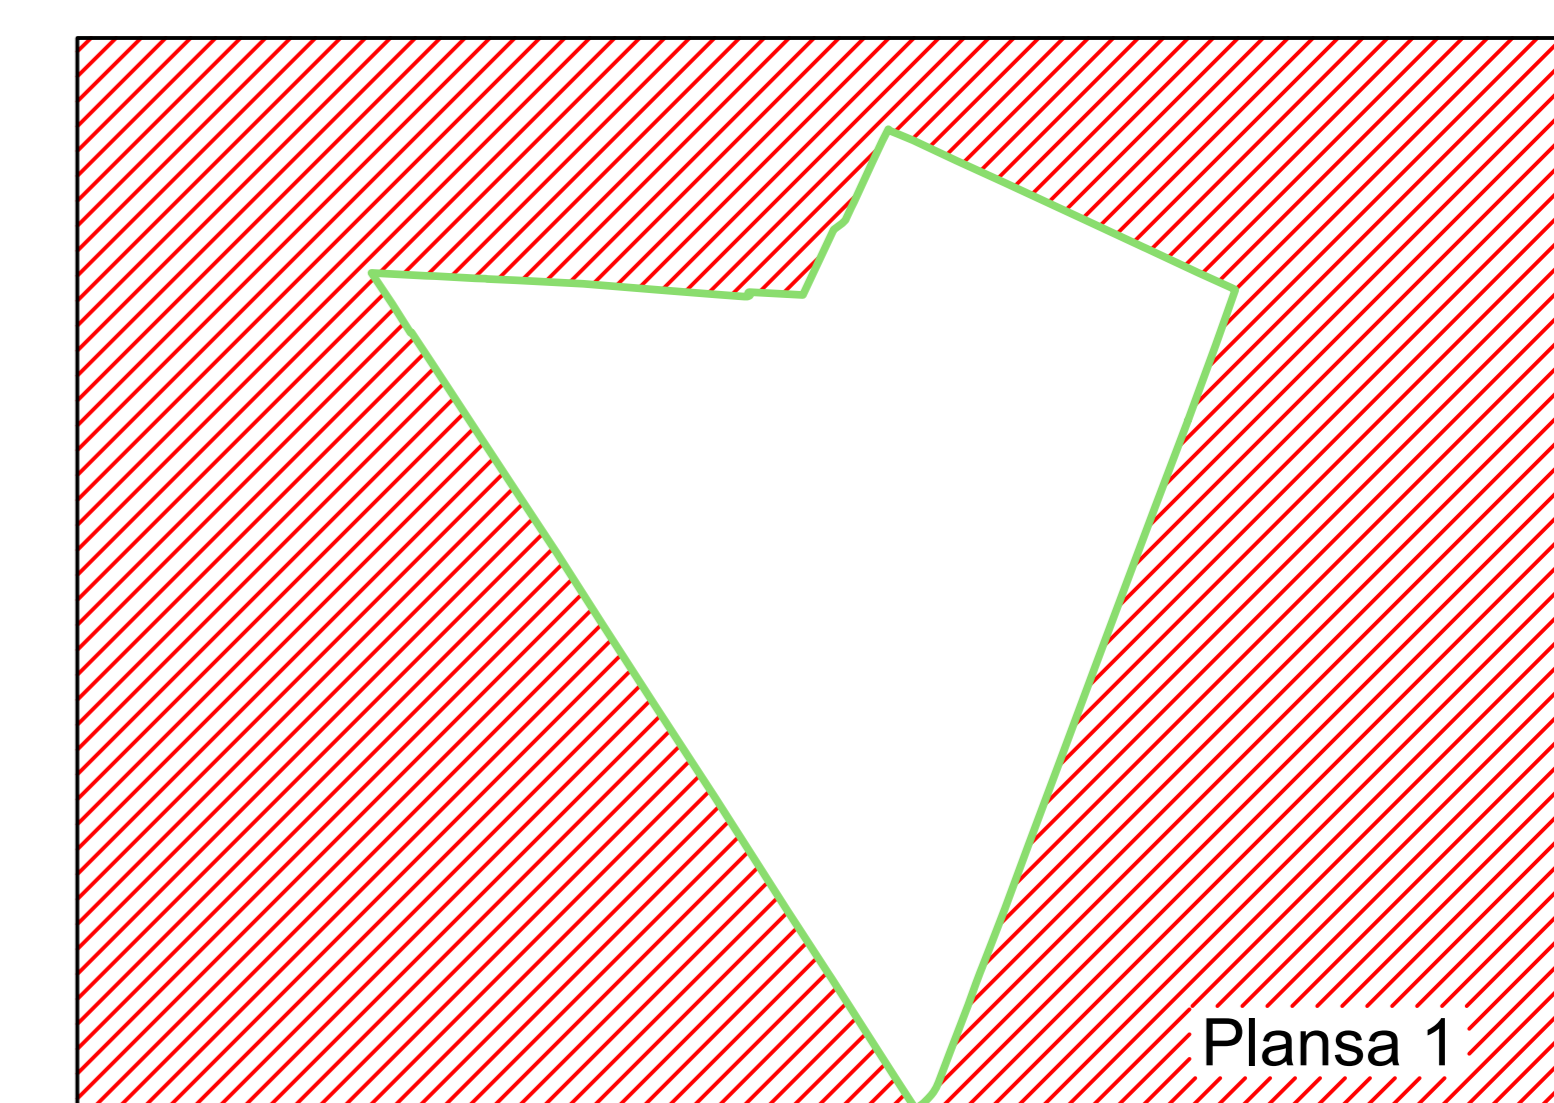

UAT.TEREMIA MARE

UAT.TEREMIA MARE

Executant:  
Puscau Astrid Patricia Dana  
Data: 20.04.2023

Puscau Astrid Patricia Dana  
O = PFA PUSCAU ASTRID PATRICIA DANA  
Certificat de Autorizare seria TM nr.123 categoria B.C  
26/04/2023 15:30:58 UTC+02