
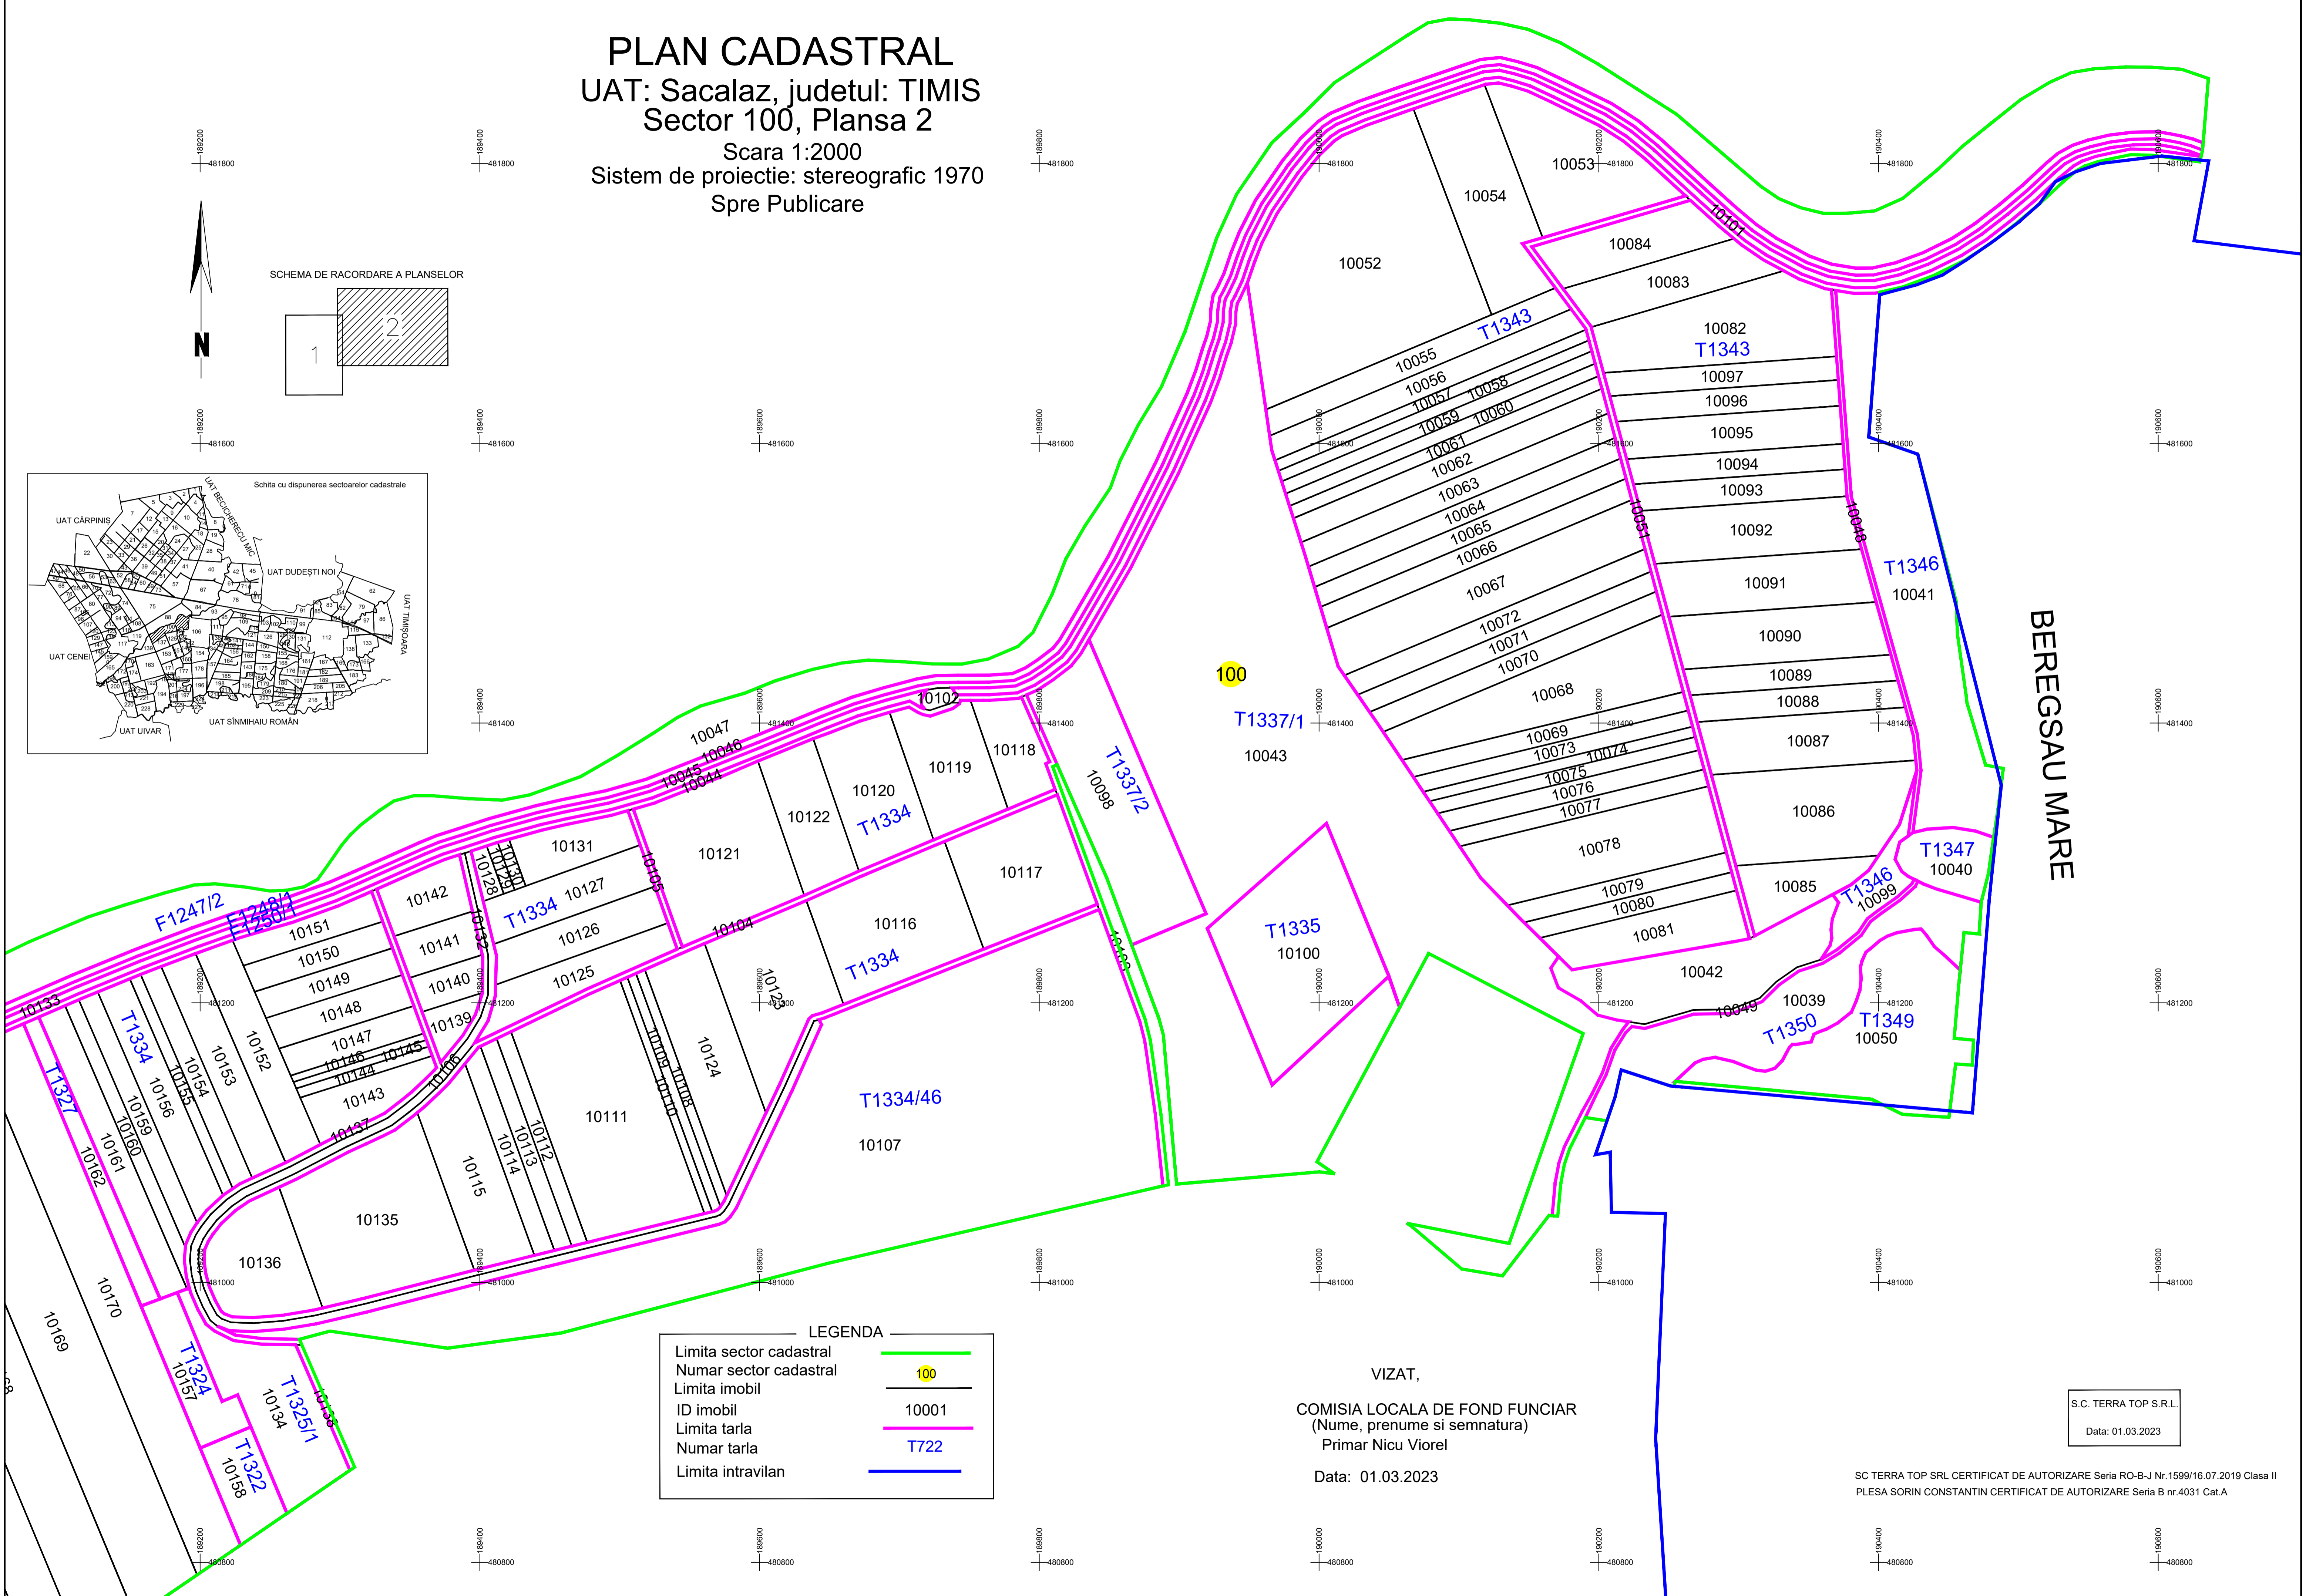
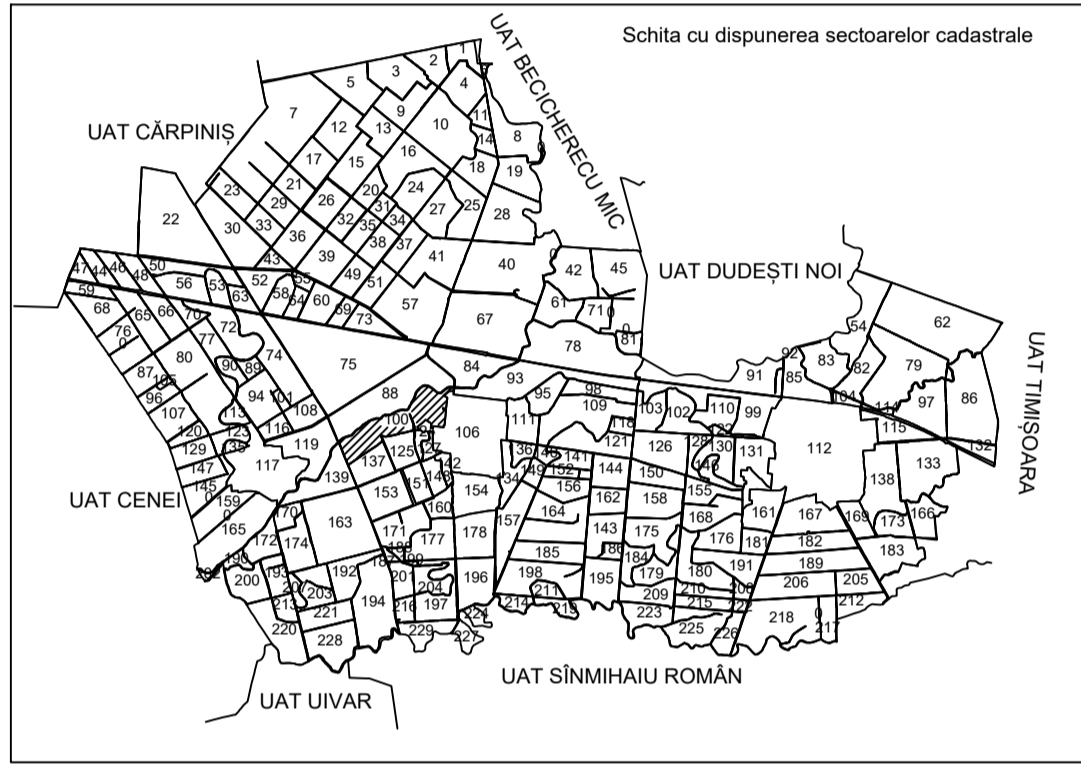


PLAN CADASTRAL

UAT: Sacalaz, judetul: TIMIS
Sector 100, Plansa 2

Scara 1:2000
Sistem de proiectie: stereografic 1970
Spre Publicare

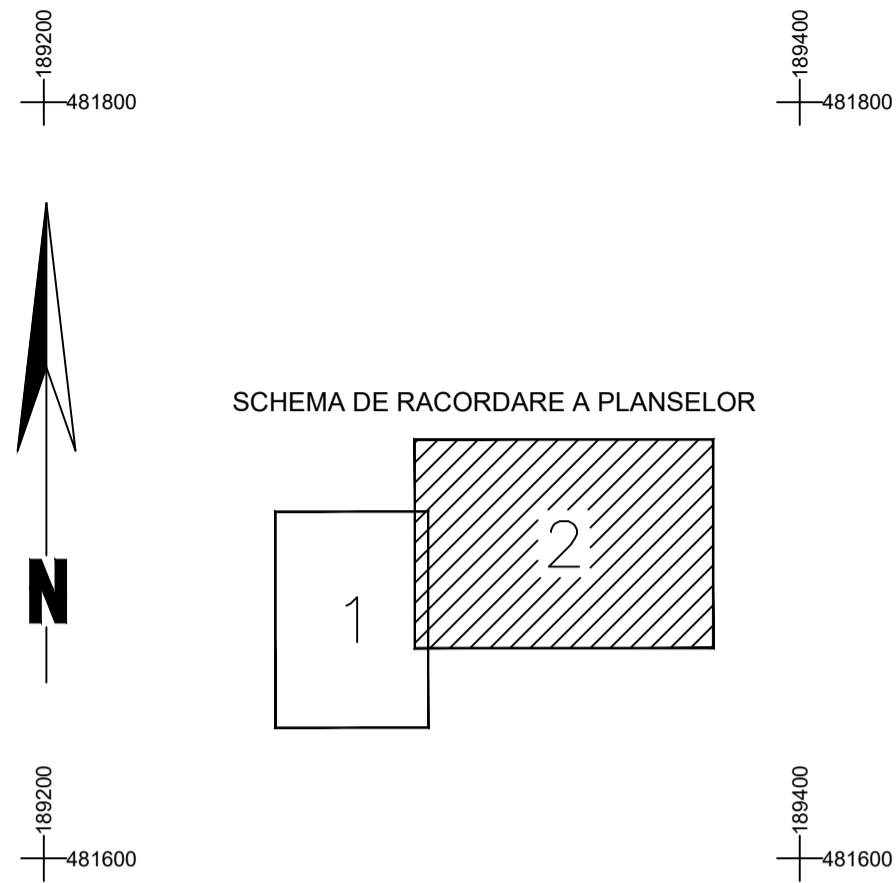

BEREGSAU MARE

LEGENDA

| | |
|-------------------------|-------|
| Limita sector cadastral | |
| Numar sector cadastral | |
| Limita imobil | |
| ID imobil | 10001 |
| Limita tarla | |
| Numar tarla | T722 |
| Limita intravilan | |

VIZAT,
COMISIA LOCALA DE FOND FUNCJAR
(Nume, prenume si semnatura)
Primar Nicu Viorel
Data: 01.03.2023

S.C. TERRA TOP S.R.L.
Data: 01.03.2023

SC TERRA TOP SRL CERTIFICAT DE AUTORIZARE Seria RO-B-J Nr.1599/16.07.2019 Clasa II
PLESA SORIN CONSTANTIN CERTIFICAT DE AUTORIZARE Seria B nr.4031 Cat.A