


PLAN CADASTRAL

UAT: Sacalaz, judetul: TIMIS
Sector 103
Scara 1:2000
Sistem de proiectie: stereografic 1970
Spre Publicare

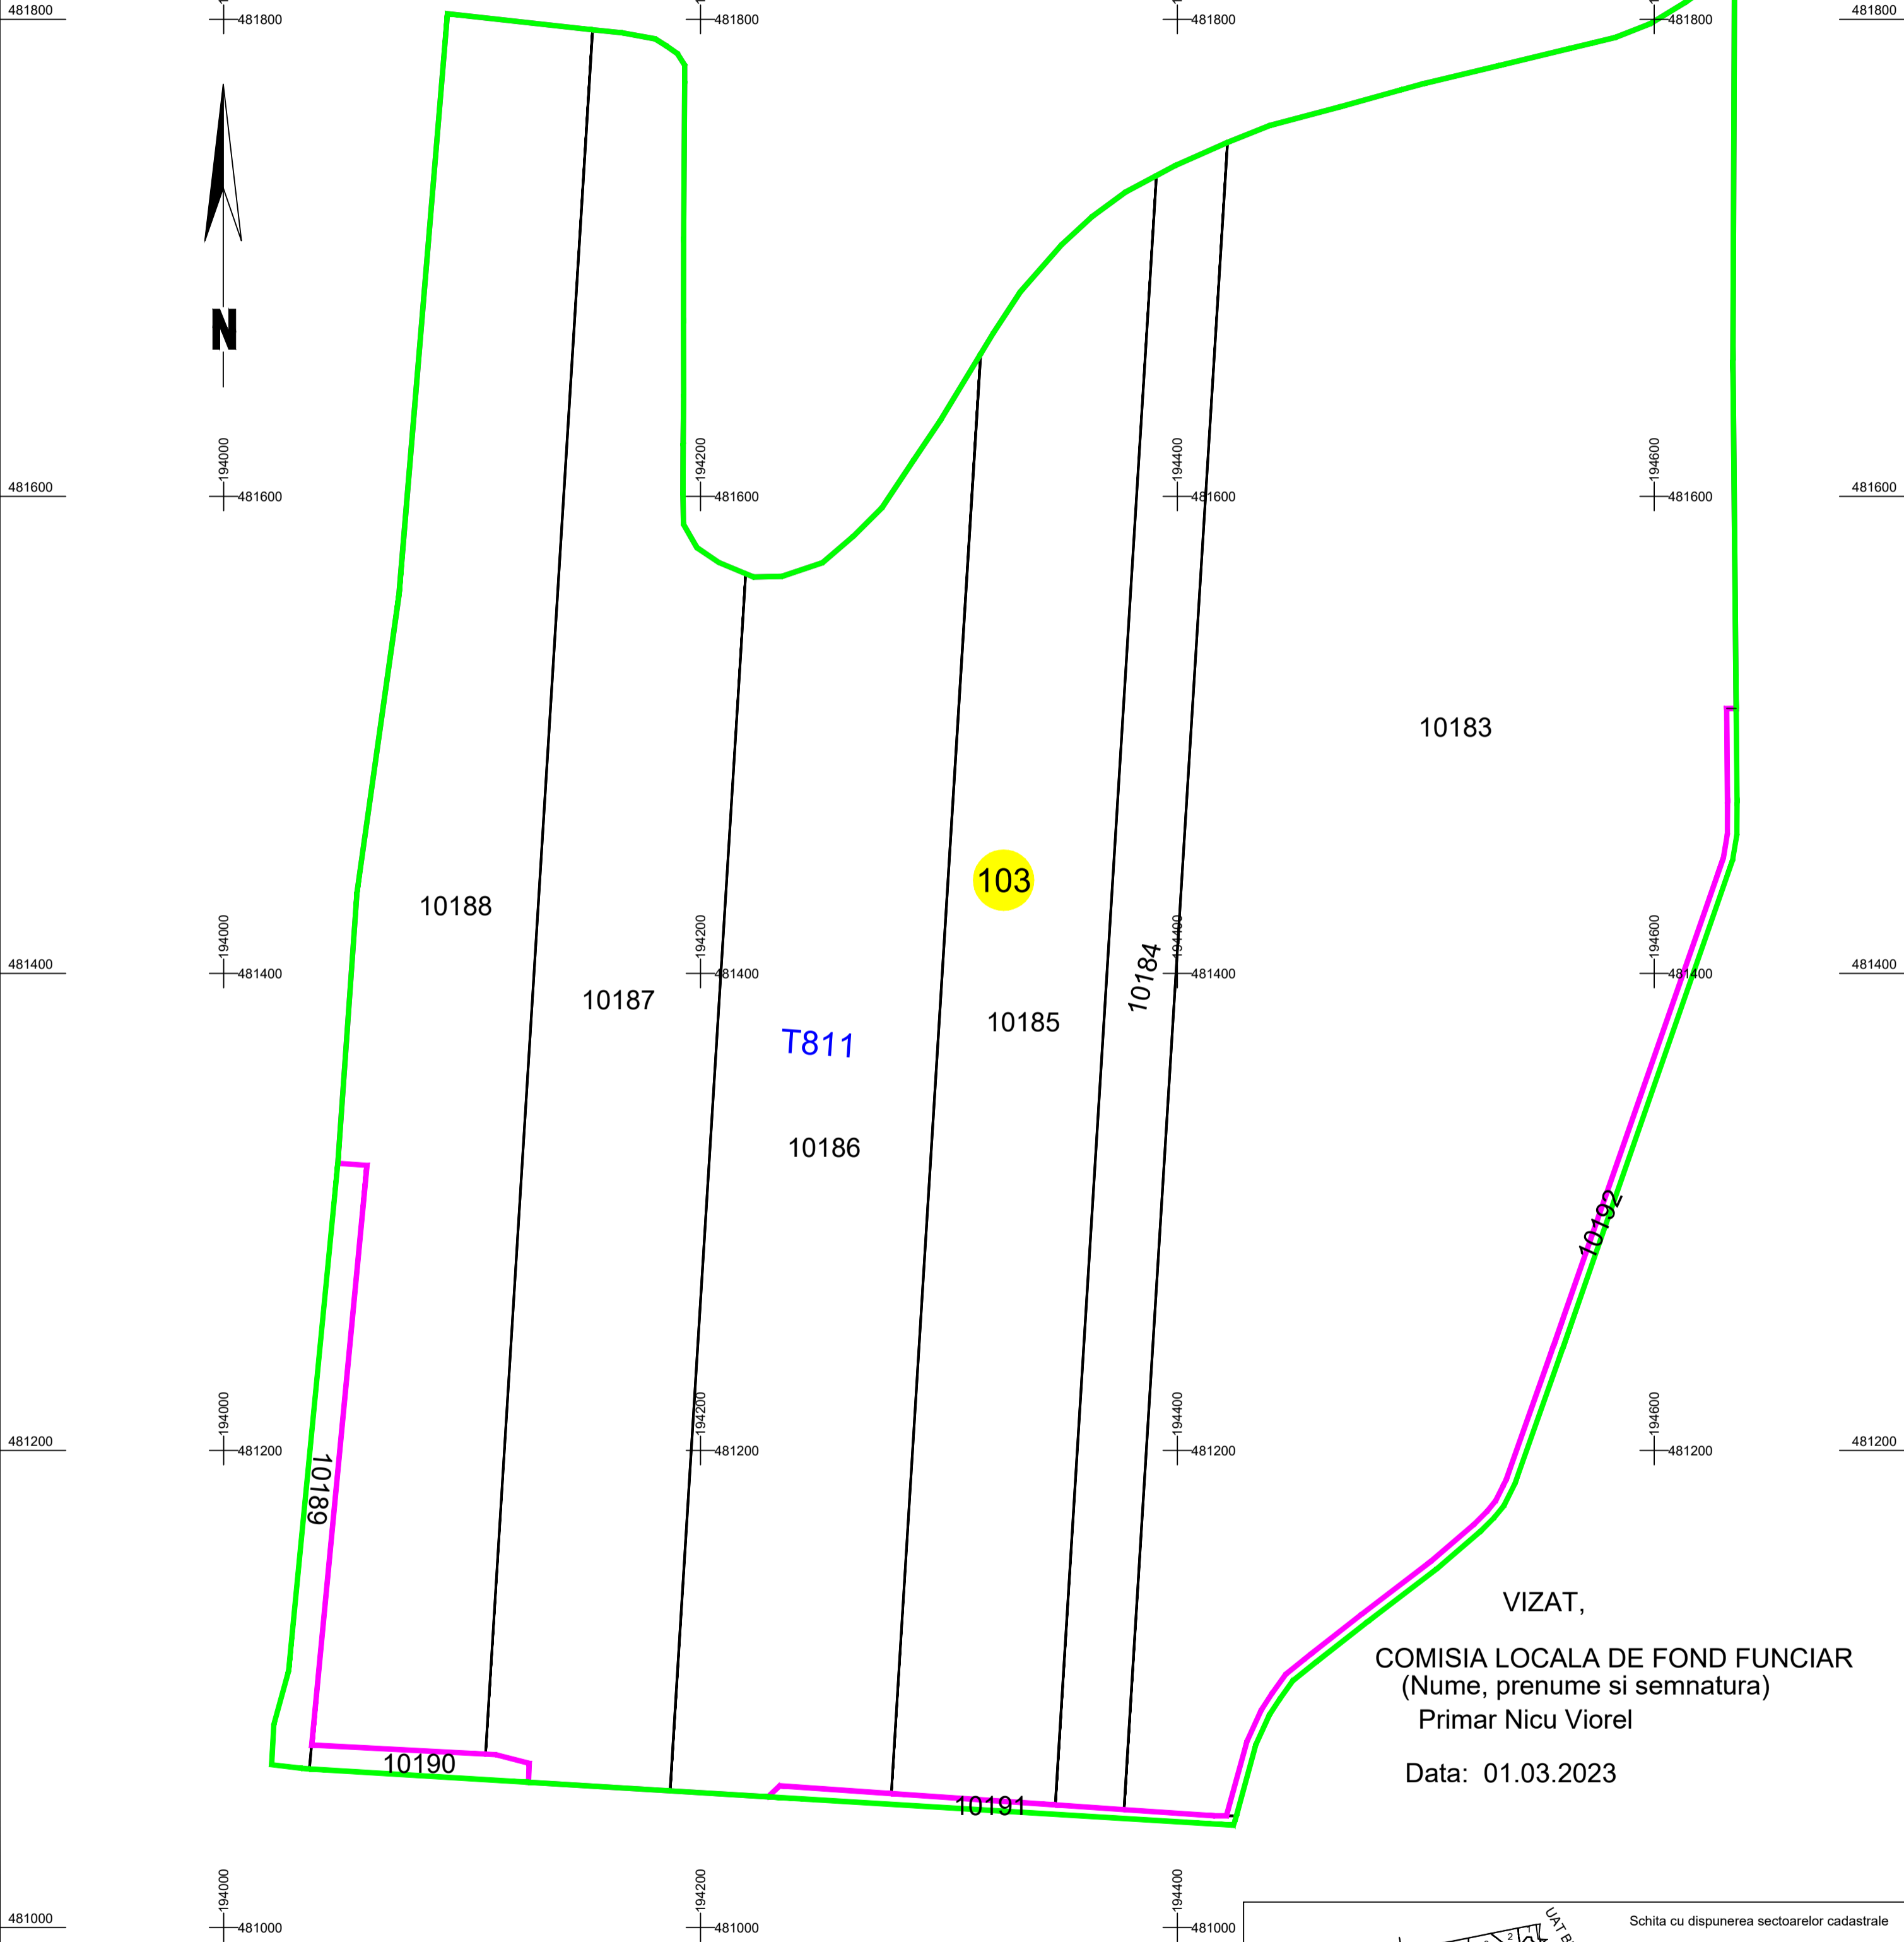

VIZAT,
COMISIA LOCALA DE FOND FUNCJAR
(Nume, prenume si semnatura)
Primar Nicu Viorel
Data: 01.03.2023

LEGENDA	
Limita sector cadastral	
Numar sector cadastral	103
Limita imobil	
ID imobil	10001
Limita tarla	
Numar tarla	T722

S.C. TERRA TOP S.R.L.
Data: 01.03.2023

SC TERRA TOP SRL CERTIFICAT DE AUTORIZARE Seria RO-B-J Nr.1599/16.07.2019 Clasa II
PLESA SORIN CONSTANTIN CERTIFICAT DE AUTORIZARE Seria B nr.4031 Cat.A

