


PLAN CADASTRAL


UAT: Sacalaz, judetul: TIMIS
Sector 109, Plansa 1

Scara 1:2000
Sistem de proiectie: stereografic 1970
Spre Publicare

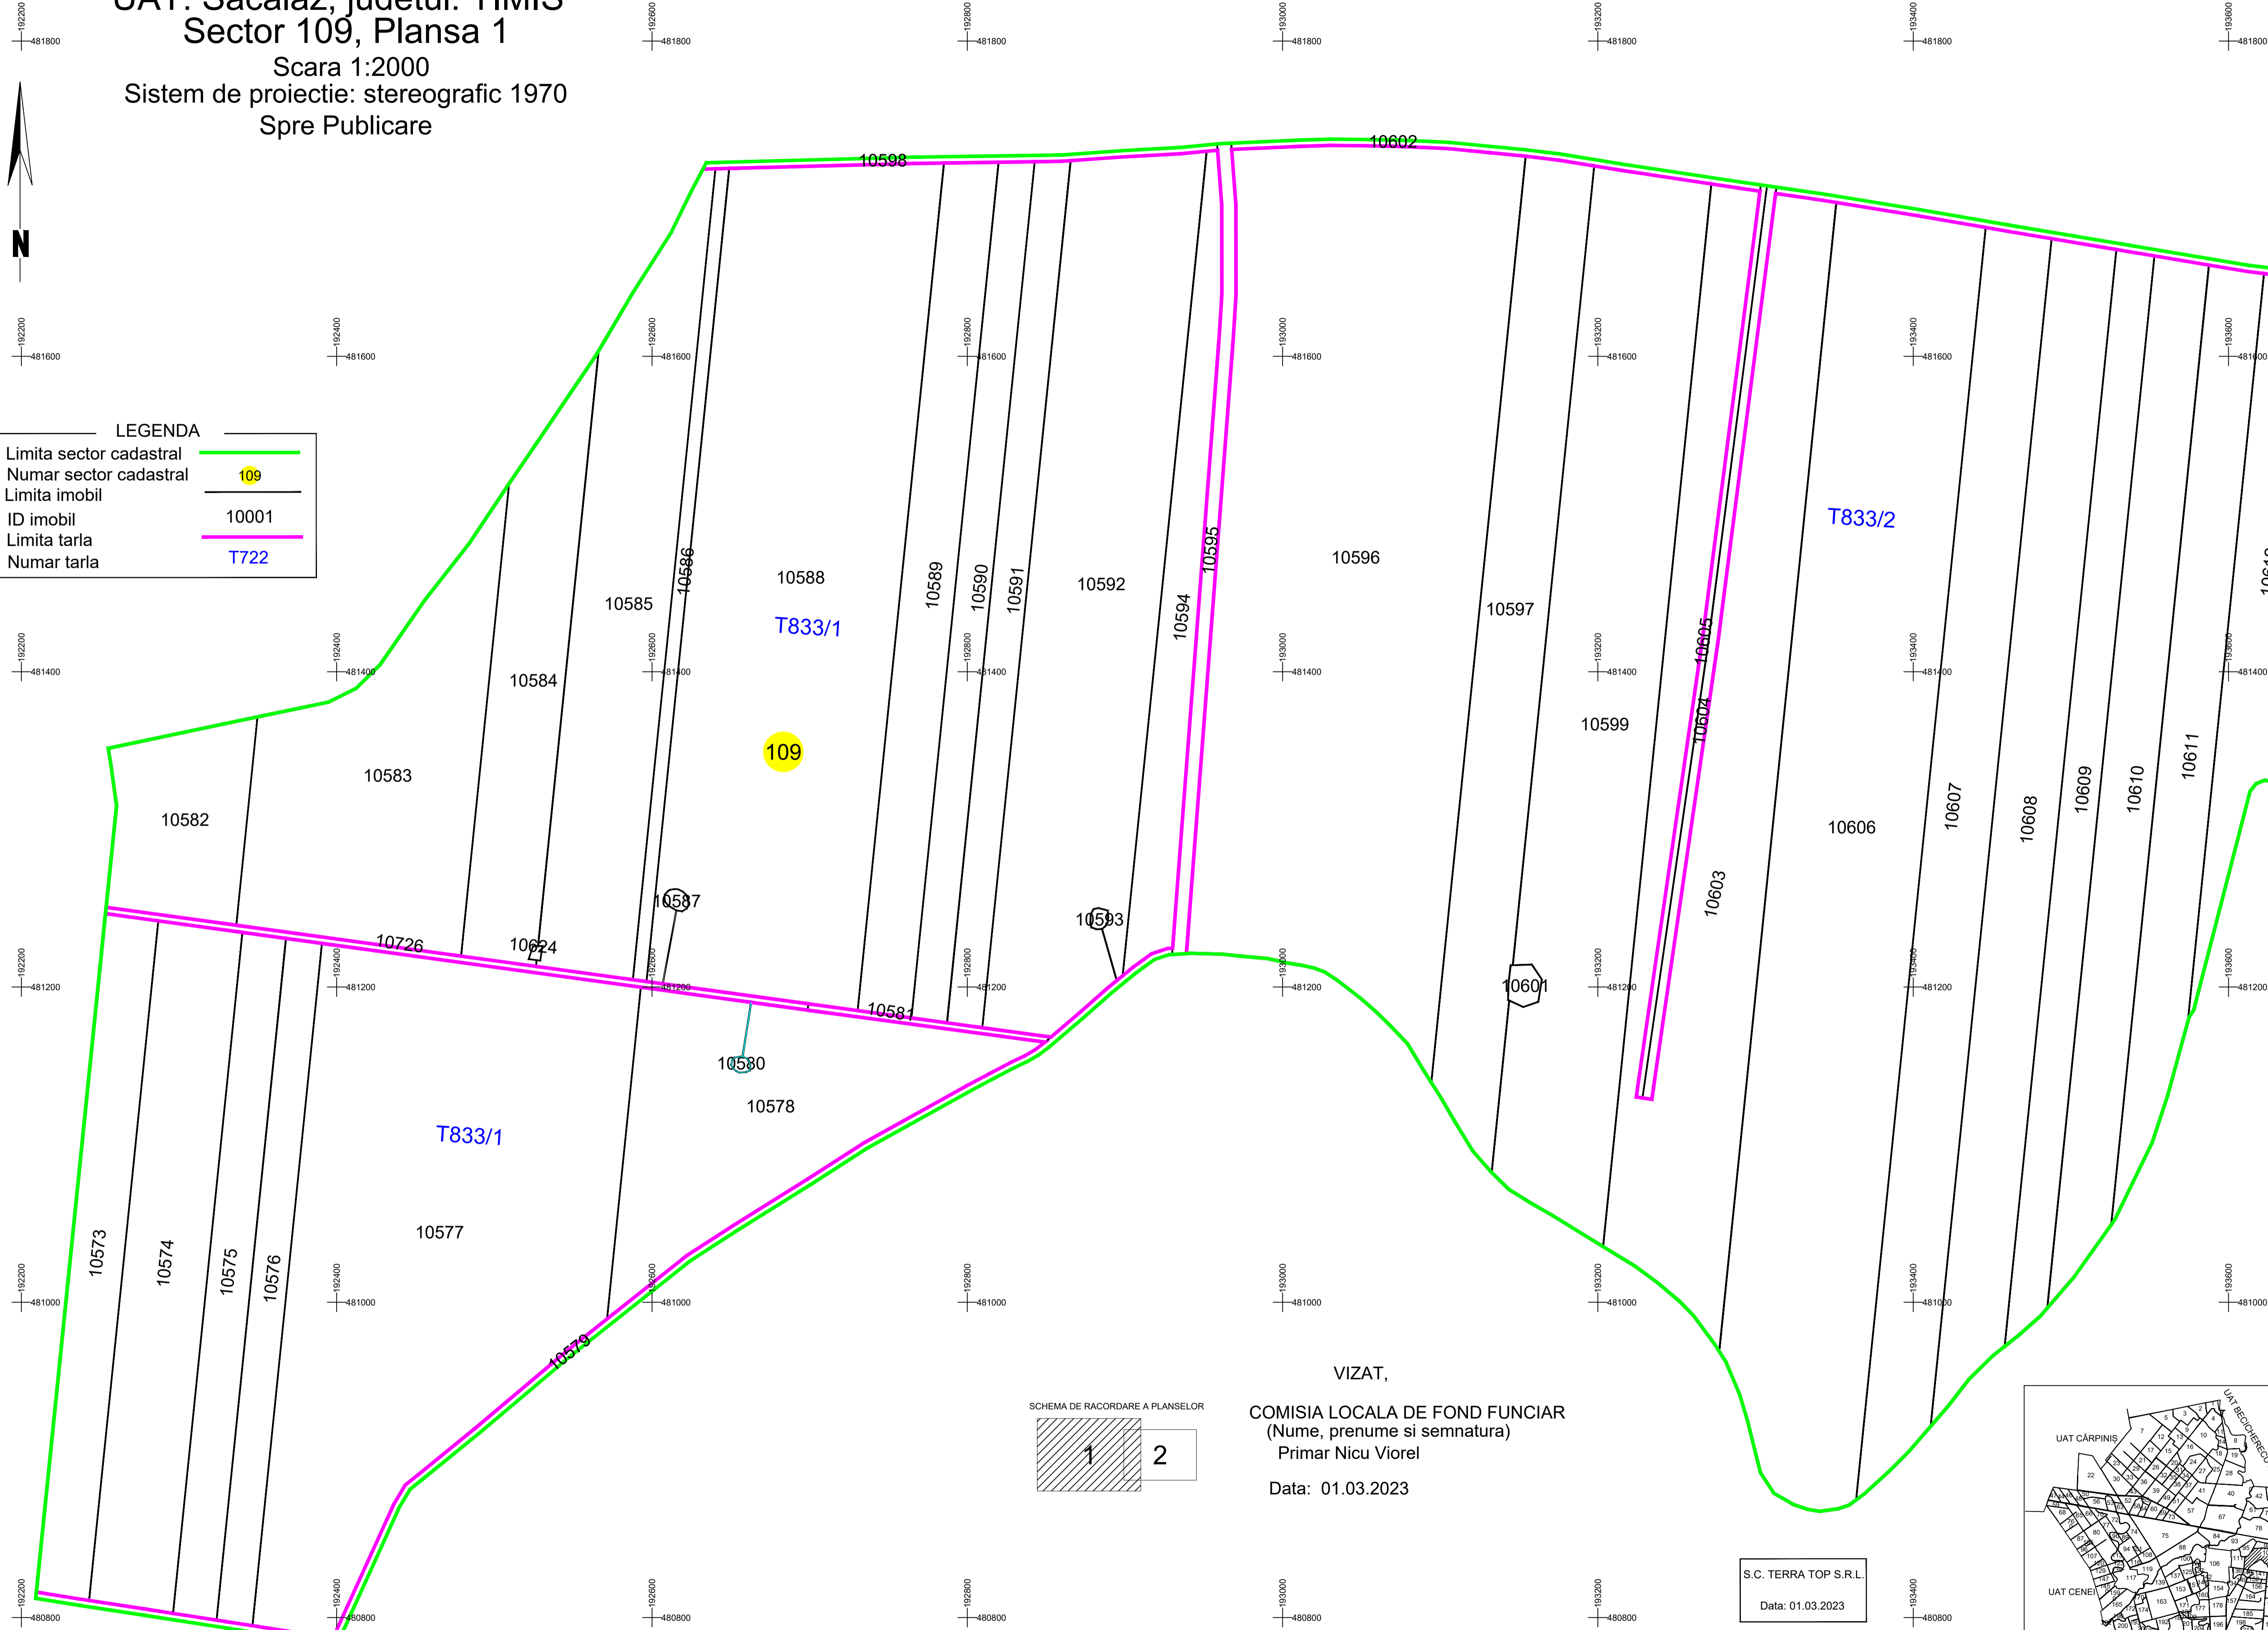

LEGENDA

Limita sector cadastral	
Numar sector cadastral	109
Limita imobil	
ID imobil	10001
Limita tarla	
Numar tarla	T722

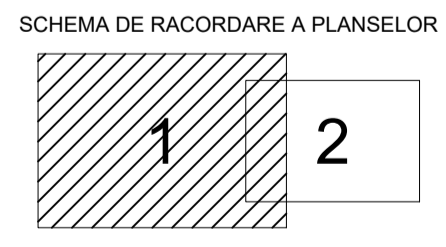

VIZAT,
COMISIA LOCALA DE FOND FUNCICIAR
(Nume, prenume si semnatura)
Primar Nicu Viorel
Data: 01.03.2023

S.C. TERRA TOP S.R.L.
Data: 01.03.2023

SC TERRA TOP SRL CERTIFICAT DE AUTORIZARE Seria RO-B-J Nr.1599/16.07.2019 Clasa II
PLESA SORIN CONSTANTIN CERTIFICAT DE AUTORIZARE Seria B nr.4031 Cat.A

