

PLAN CADASTRAL

UAT: Sacalaz, judetul: TIMIS
Sector 110
Scara 1:2000
Sistem de proiectie: stereografic 1970
Spre Publicare


195000
481600
195200
481600



195000
481400

195000
481200

LEGENDA	
Limita sector cadastral	
Numar sector cadastral	110
Limita imobil	
ID imobil	10001
Limita tarla	
Numar tarla	T722

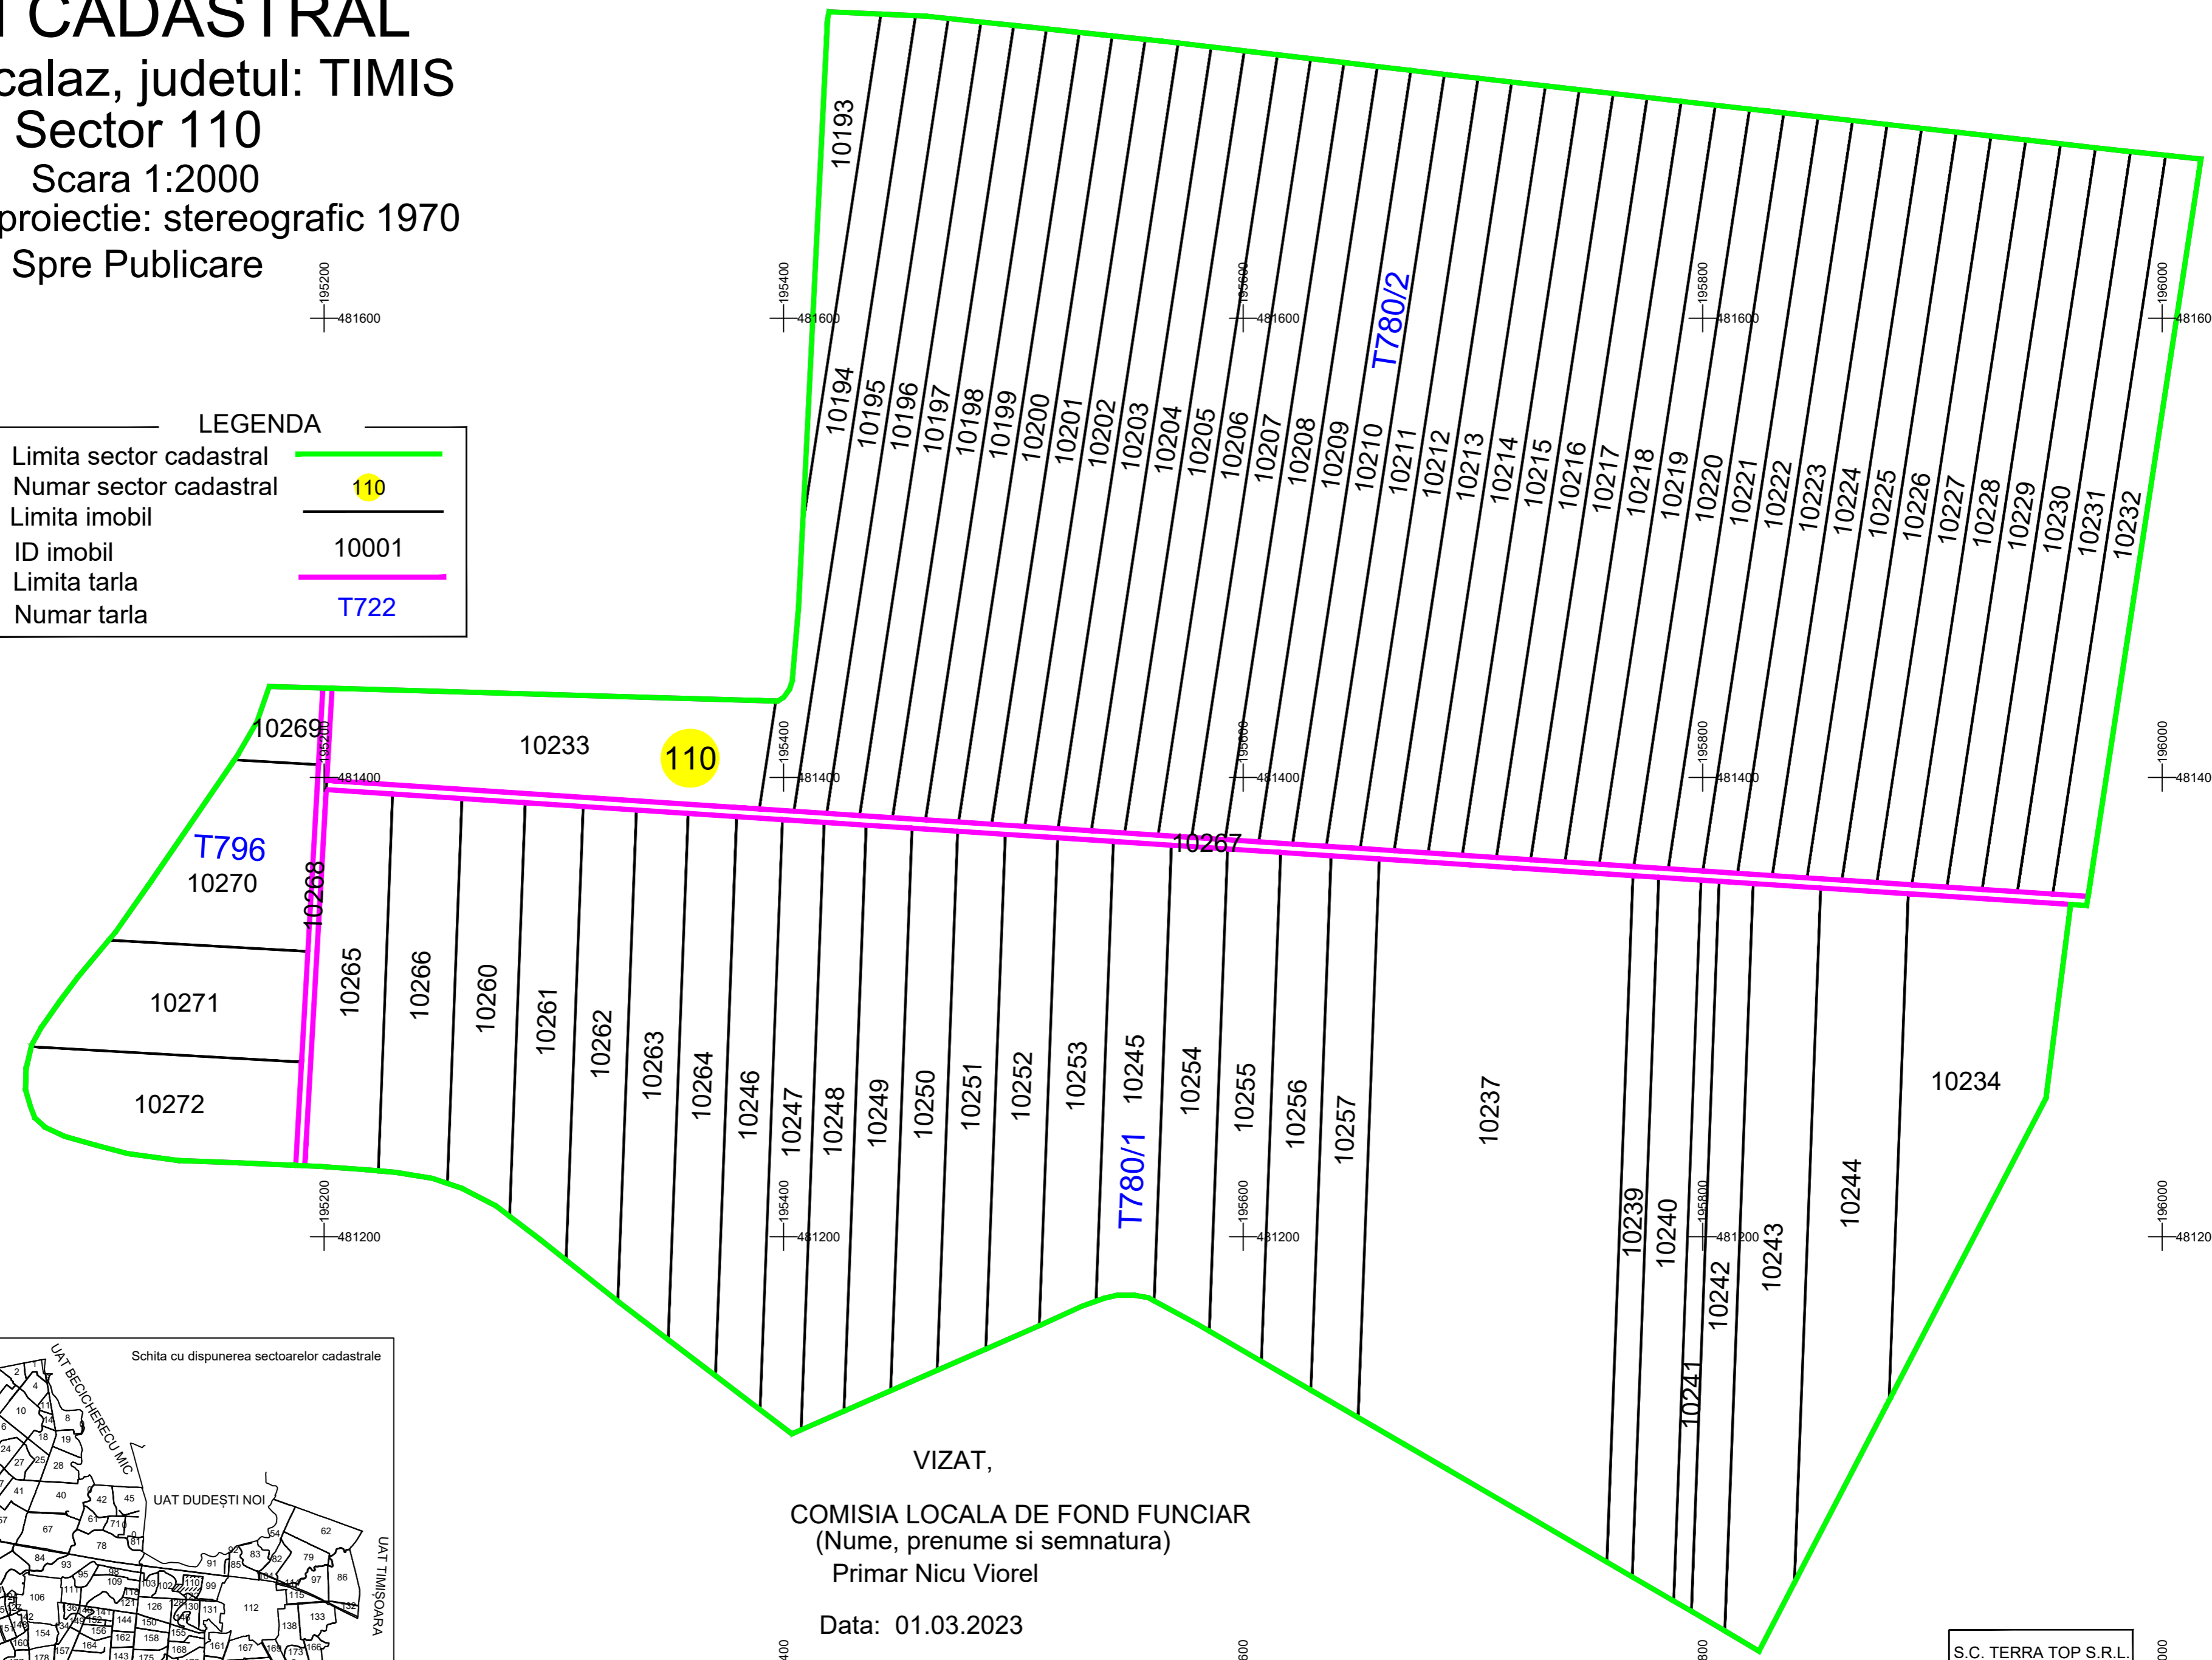

195400
481600

195400
481400

195400
481200

195600
481600

195600
481400

195600
481200

195800
481600

195800
481400

195800
481200

196000
481600

196000
481400


196000
481200

195400
481000

195600
481000

195800
481000

196000
481000

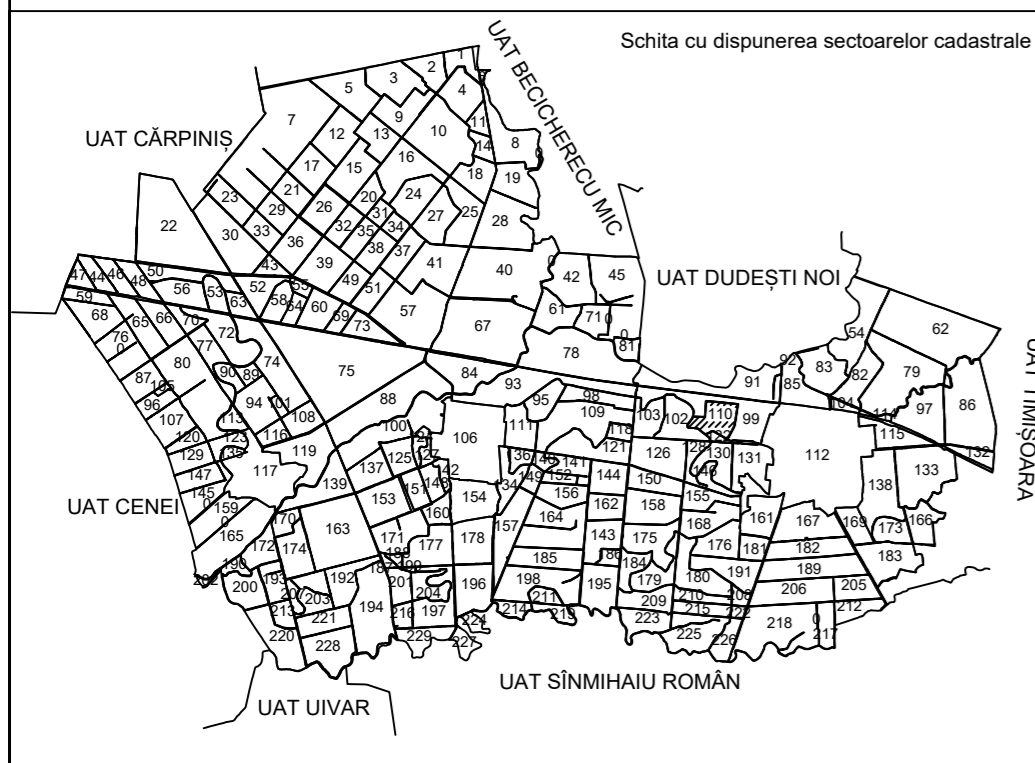

VIZAT,
COMISIA LOCALA DE FOND FUNCJAR
(Nume, prenume si semnatura)
Primar Nicu Viorel
Data: 01.03.2023

S.C. TERRA TOP S.R.L.
Data: 01.03.2023