

# PLAN CADASTRAL

## UAT: Sacalaz, judetul: TIMIS

### Sector 137, Plansa 1

Scara 1:2000



Sistem de proiectie: stereografic 1970  
Spre Publicare

188800  
481000

189200  
481000

189400  
481000

SCHEMA DE RACORDARE A PLANSELOR

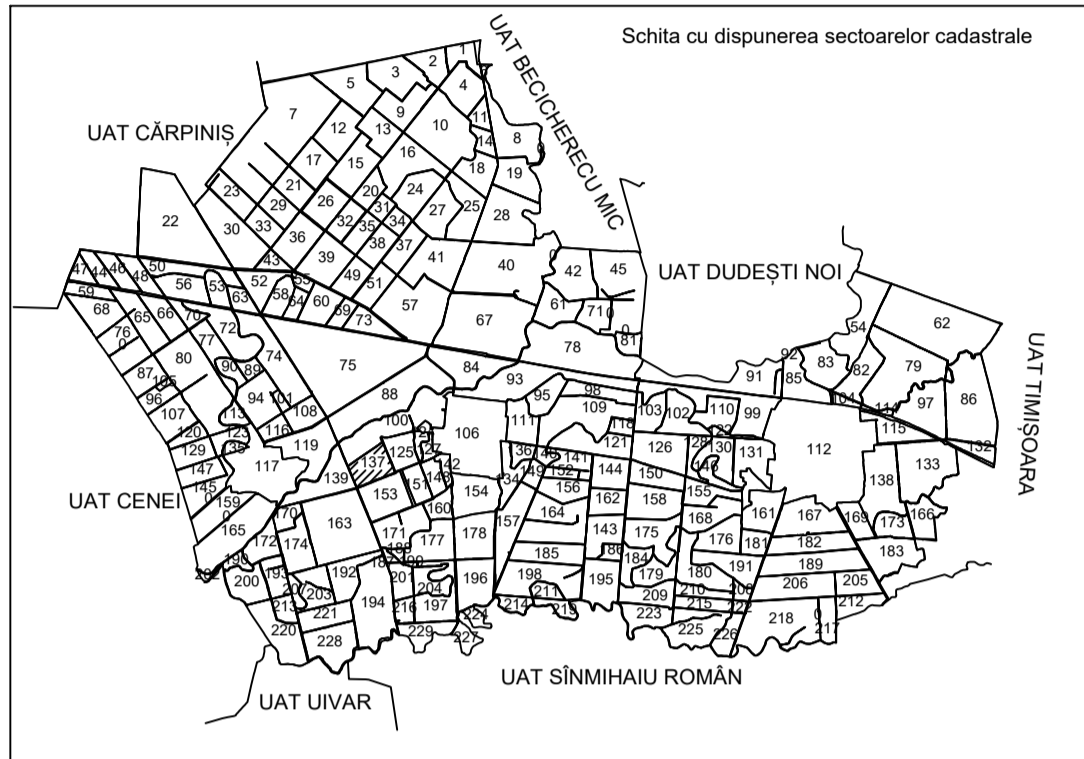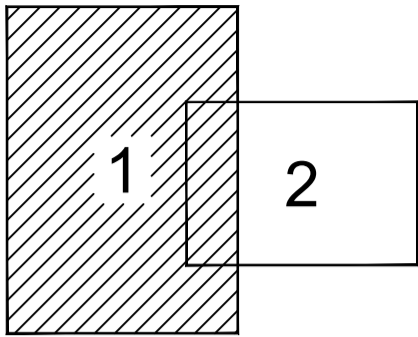

189000  
480800

189200  
480800

189400  
480800

188800  
480600

189000  
480600

189200  
480600

189400  
480600

188800  
480400

189000  
480400

189200  
480400

189400  
480400

188800  
480200

189000  
480200

189200  
480200


189400  
480200

188800  
480000

189000  
480000

189200  
480000

189400  
480000

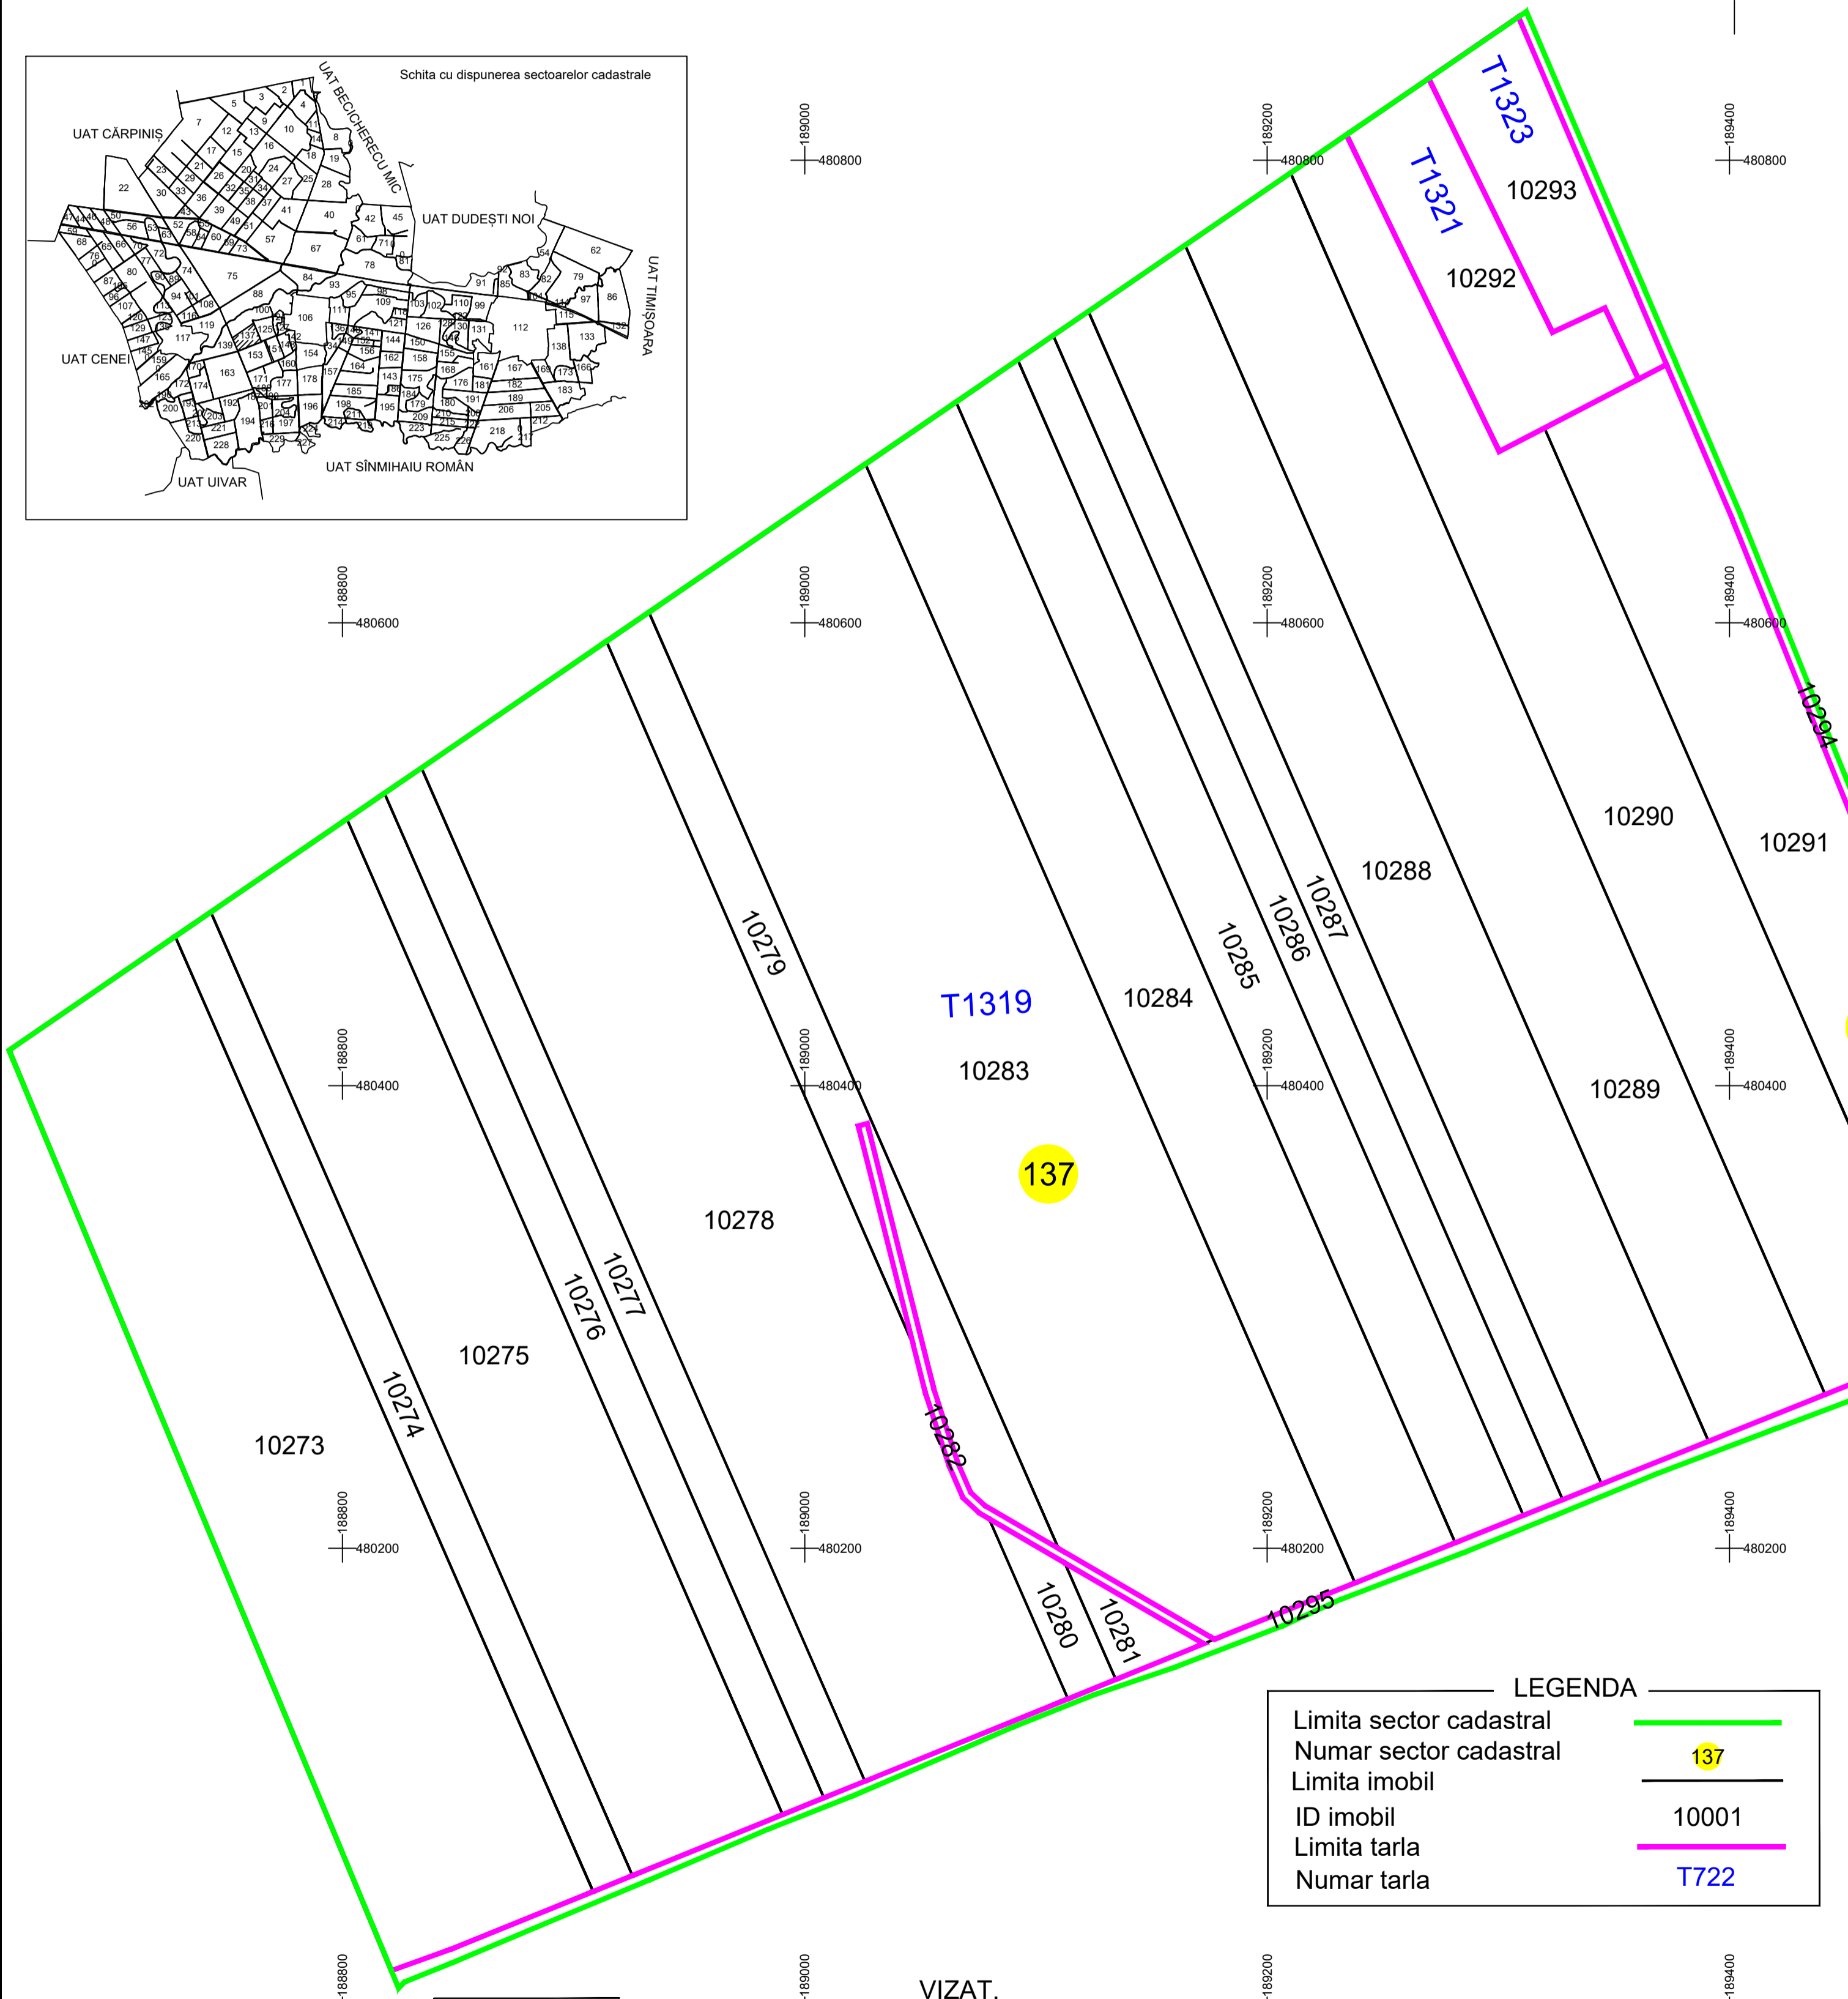

LEGENDA	
Limita sector cadastral	
Numar sector cadastral	<b>137</b>
Limita imobil	
ID imobil	10001
Limita tarla	
Numar tarla	T722

S.C. TERRA TOP S.R.L.  
Data: 01.03.2023

VIZAT,  
COMISIA LOCALA DE FOND FUNCJAR  
(Nume, prenume si semnatura)  
Primar Nicu Viorel