




PLAN CADASTRAL
 UAT: Sacalaz, judetul: TIMIS
 Sector 165, Plansa 2
 Scara 1:2000
 Sistem de proiectie: stereografic 1970
 Spre Publicare

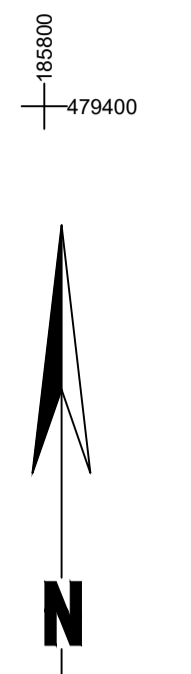

185600
479400
185800
479200
186000
479000
186200
478800
186400
478600
186600
478400

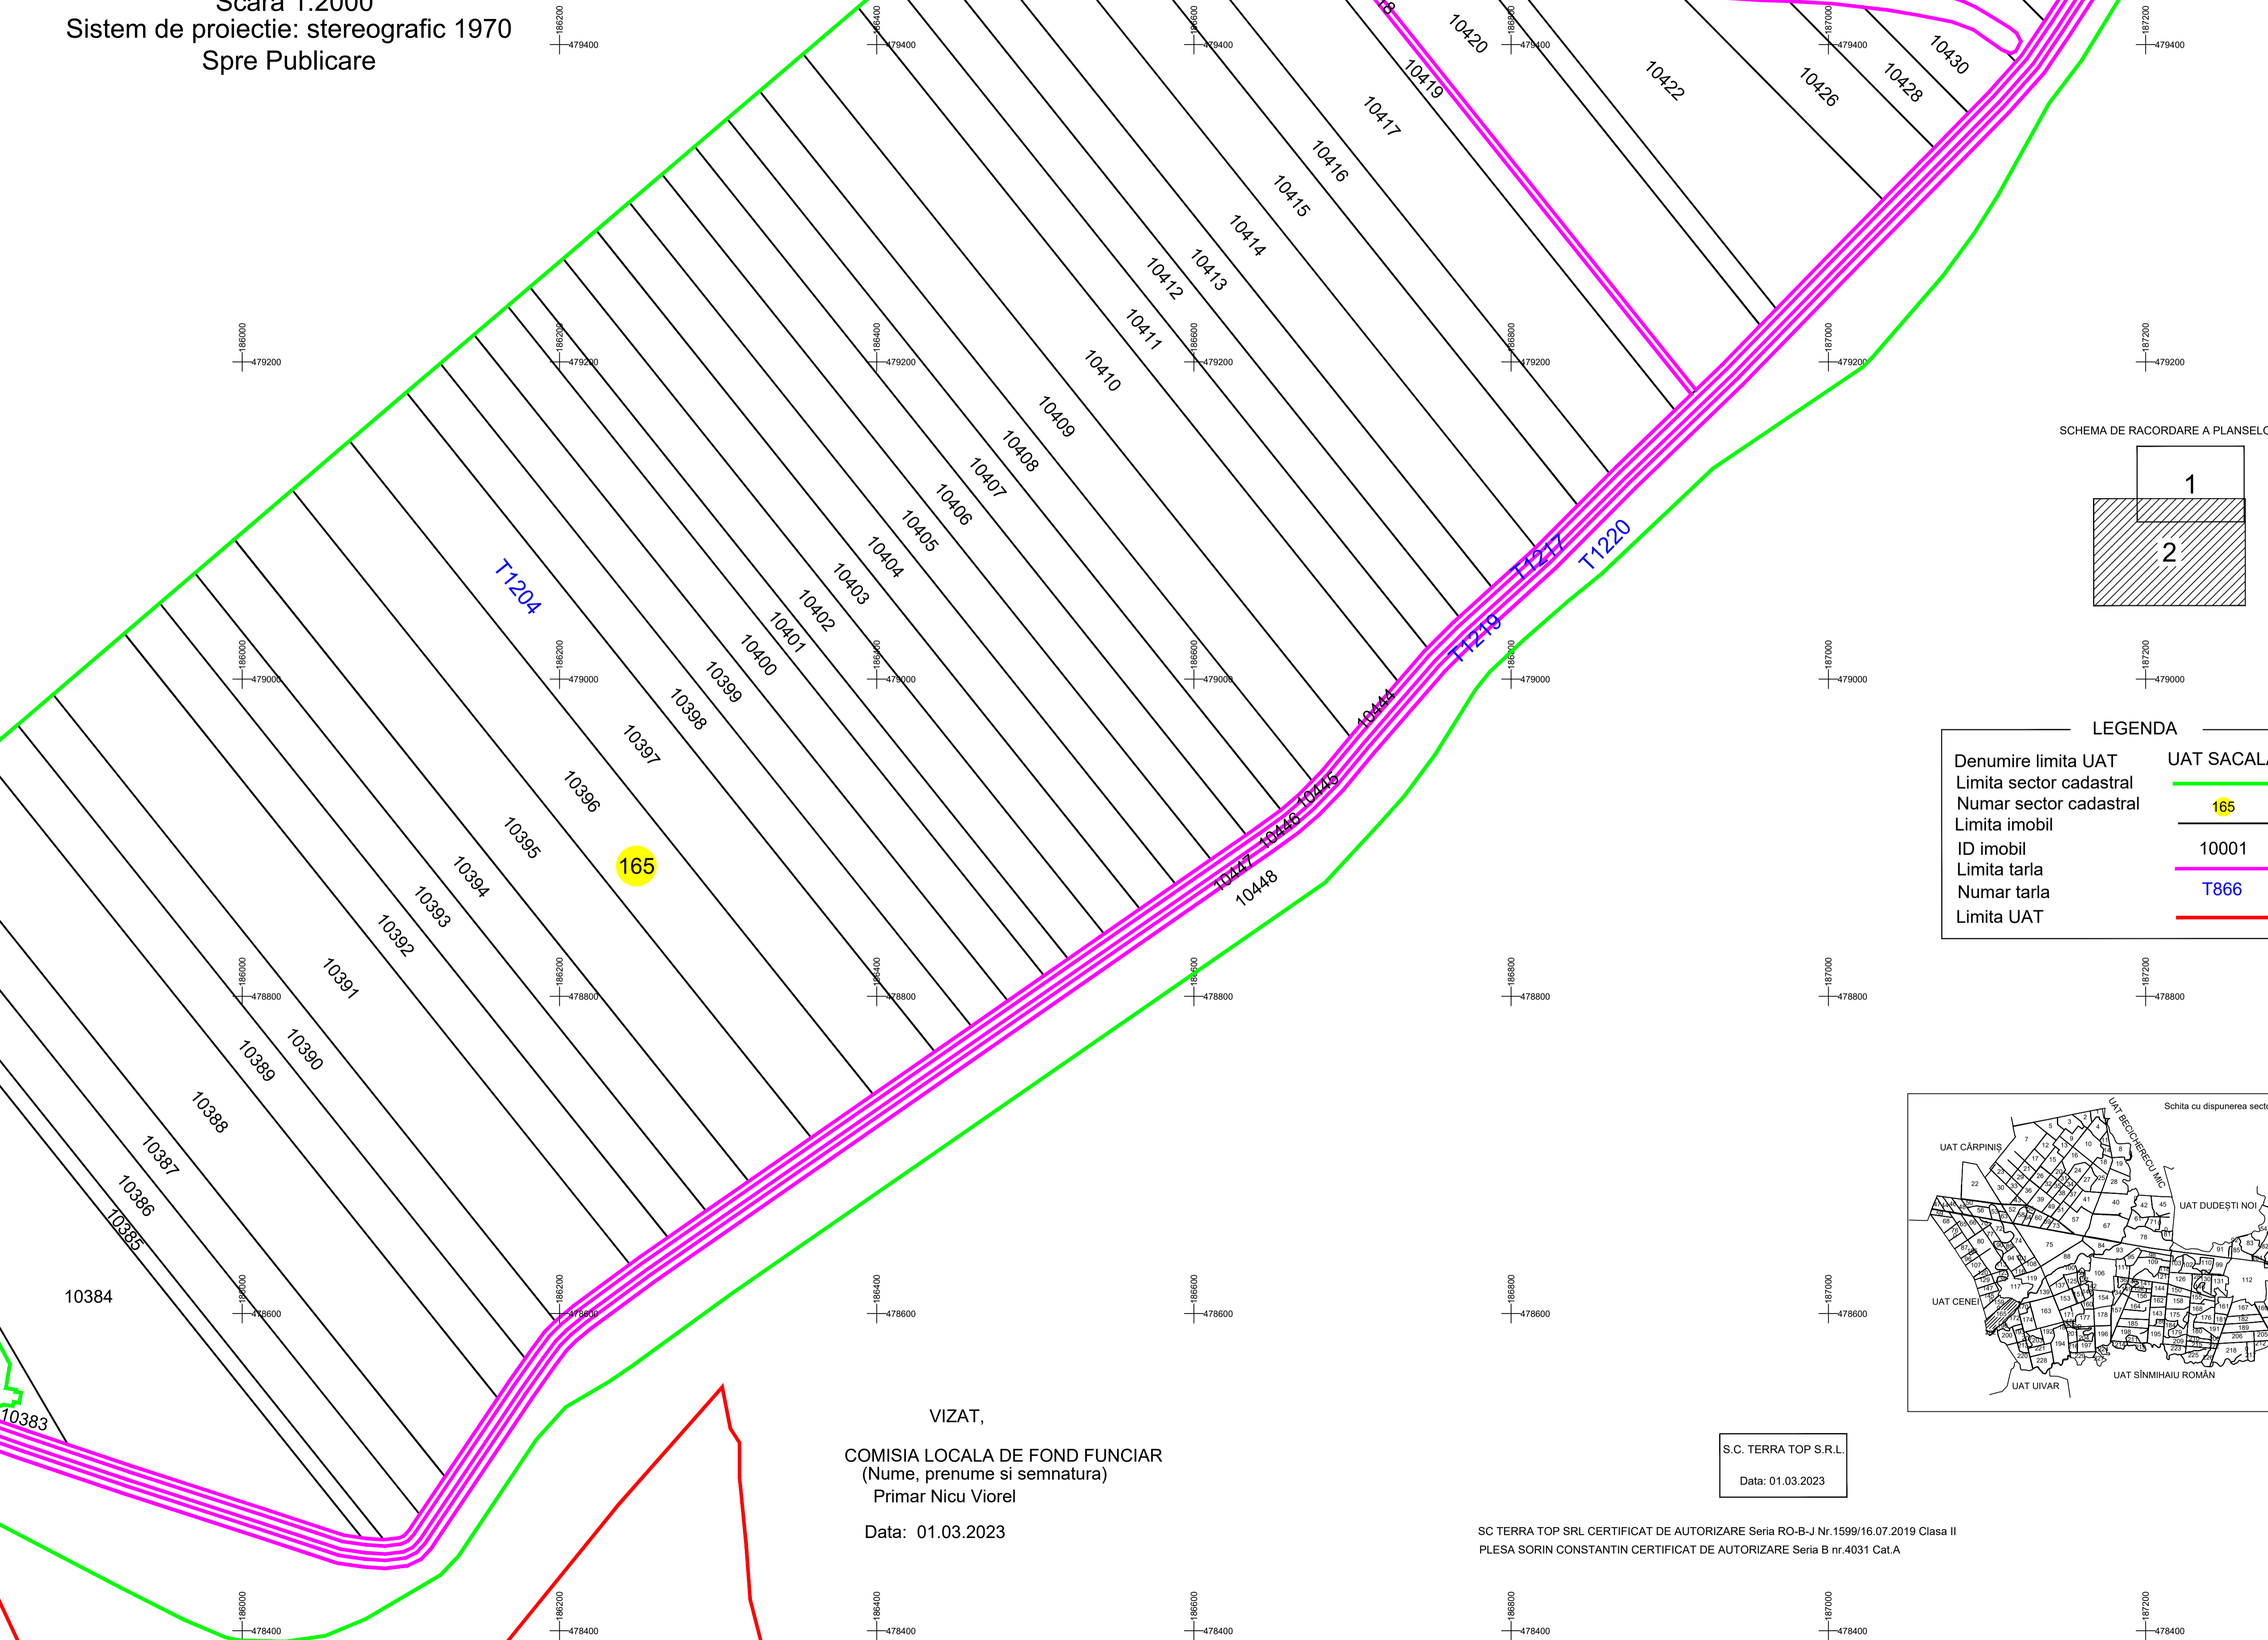

SCHEMA DE RACORDARE A PLANSELOR

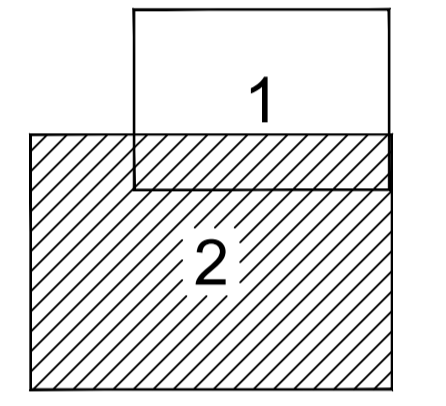


LEGENDA

Denumire limita UAT	UAT SACALAZ
Limita sector cadastral	165
Limita imobil	10001
ID imobil	T866
Limita tarla	
Numar tarla	
Limita UAT	

UAT CENEI

VIZAT,
 COMISIA LOCALA DE FOND FUNCJAR
 (Nume, prenume si semnatura)
 Primar Nicu Viorel
 Data: 01.03.2023

S.C. TERRA TOP S.R.L.
 Data: 01.03.2023

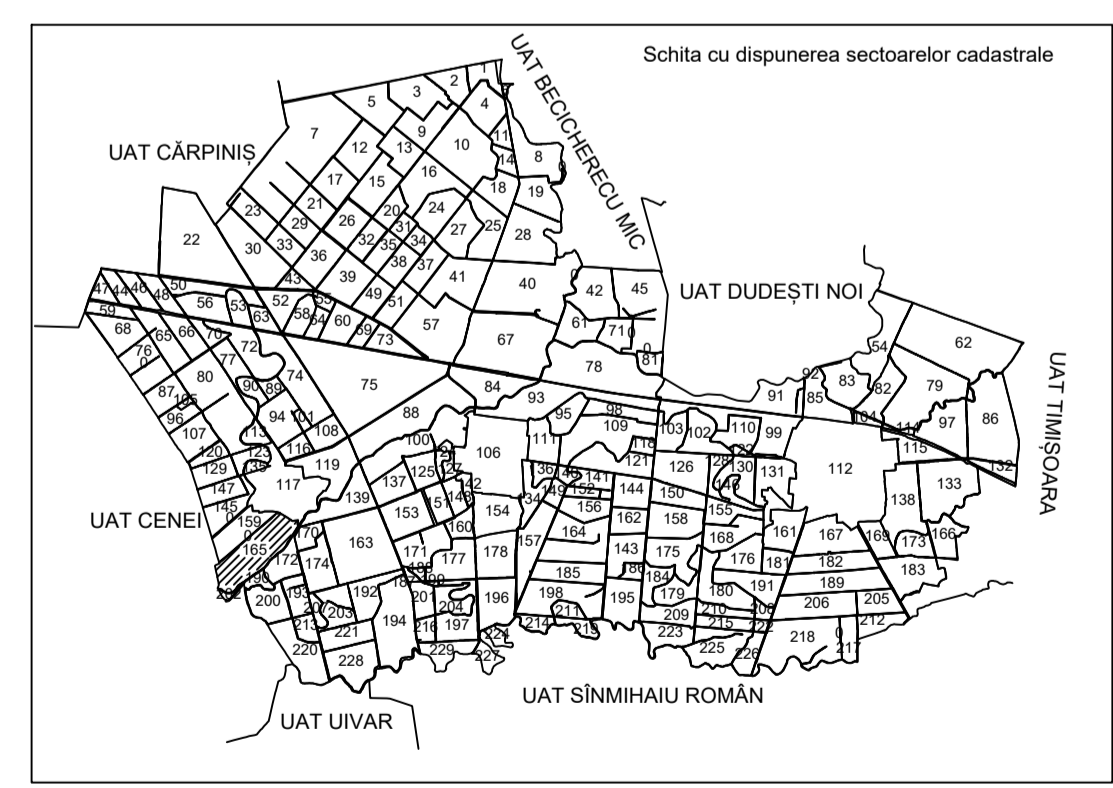

SC TERRA TOP SRL CERTIFICAT DE AUTORIZARE Seria RO-B-J Nr.1599/16.07.2019 Clasa II
 PLESA SORIN CONSTANTIN CERTIFICAT DE AUTORIZARE Seria B nr.4031 Cat.A