

PLAN CADASTRAL

UAT: Sacalaz, judetul: TIMIS


Sector 98, Plansa 2

Scara 1:2000



Sistem de proiectie: stereografic 1970
Spre Publicare



194000
482000

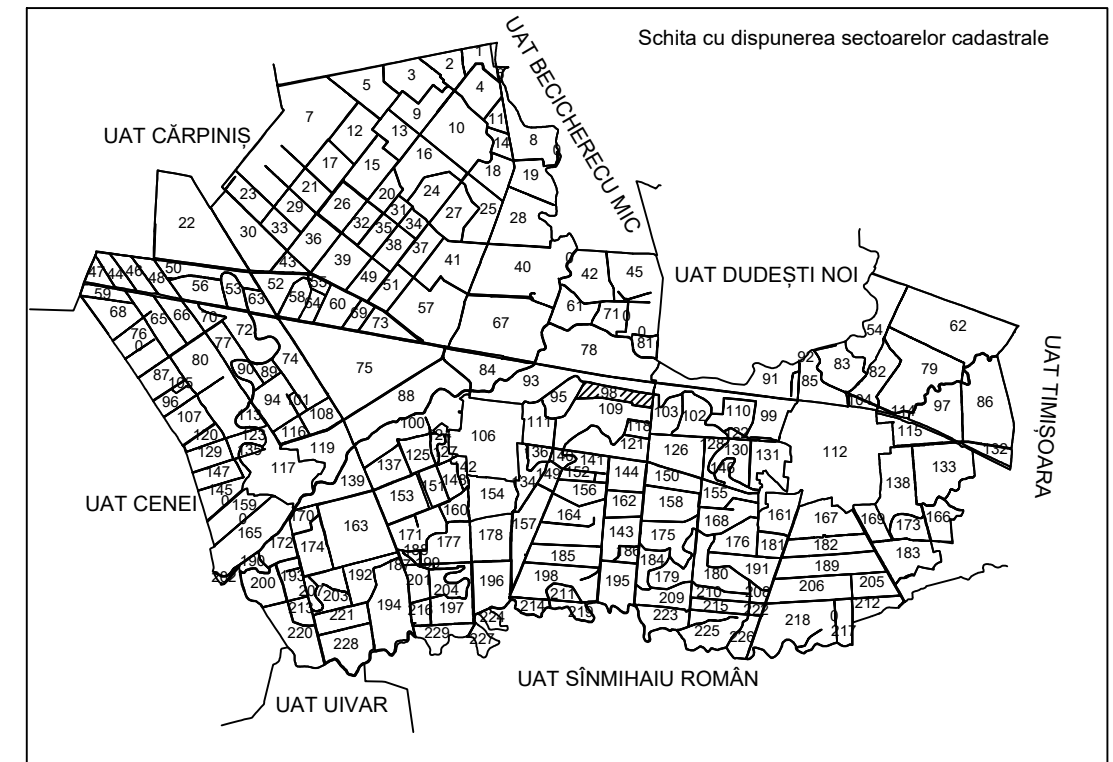

SCHEMA DE RACORDARE A PLANSELOR

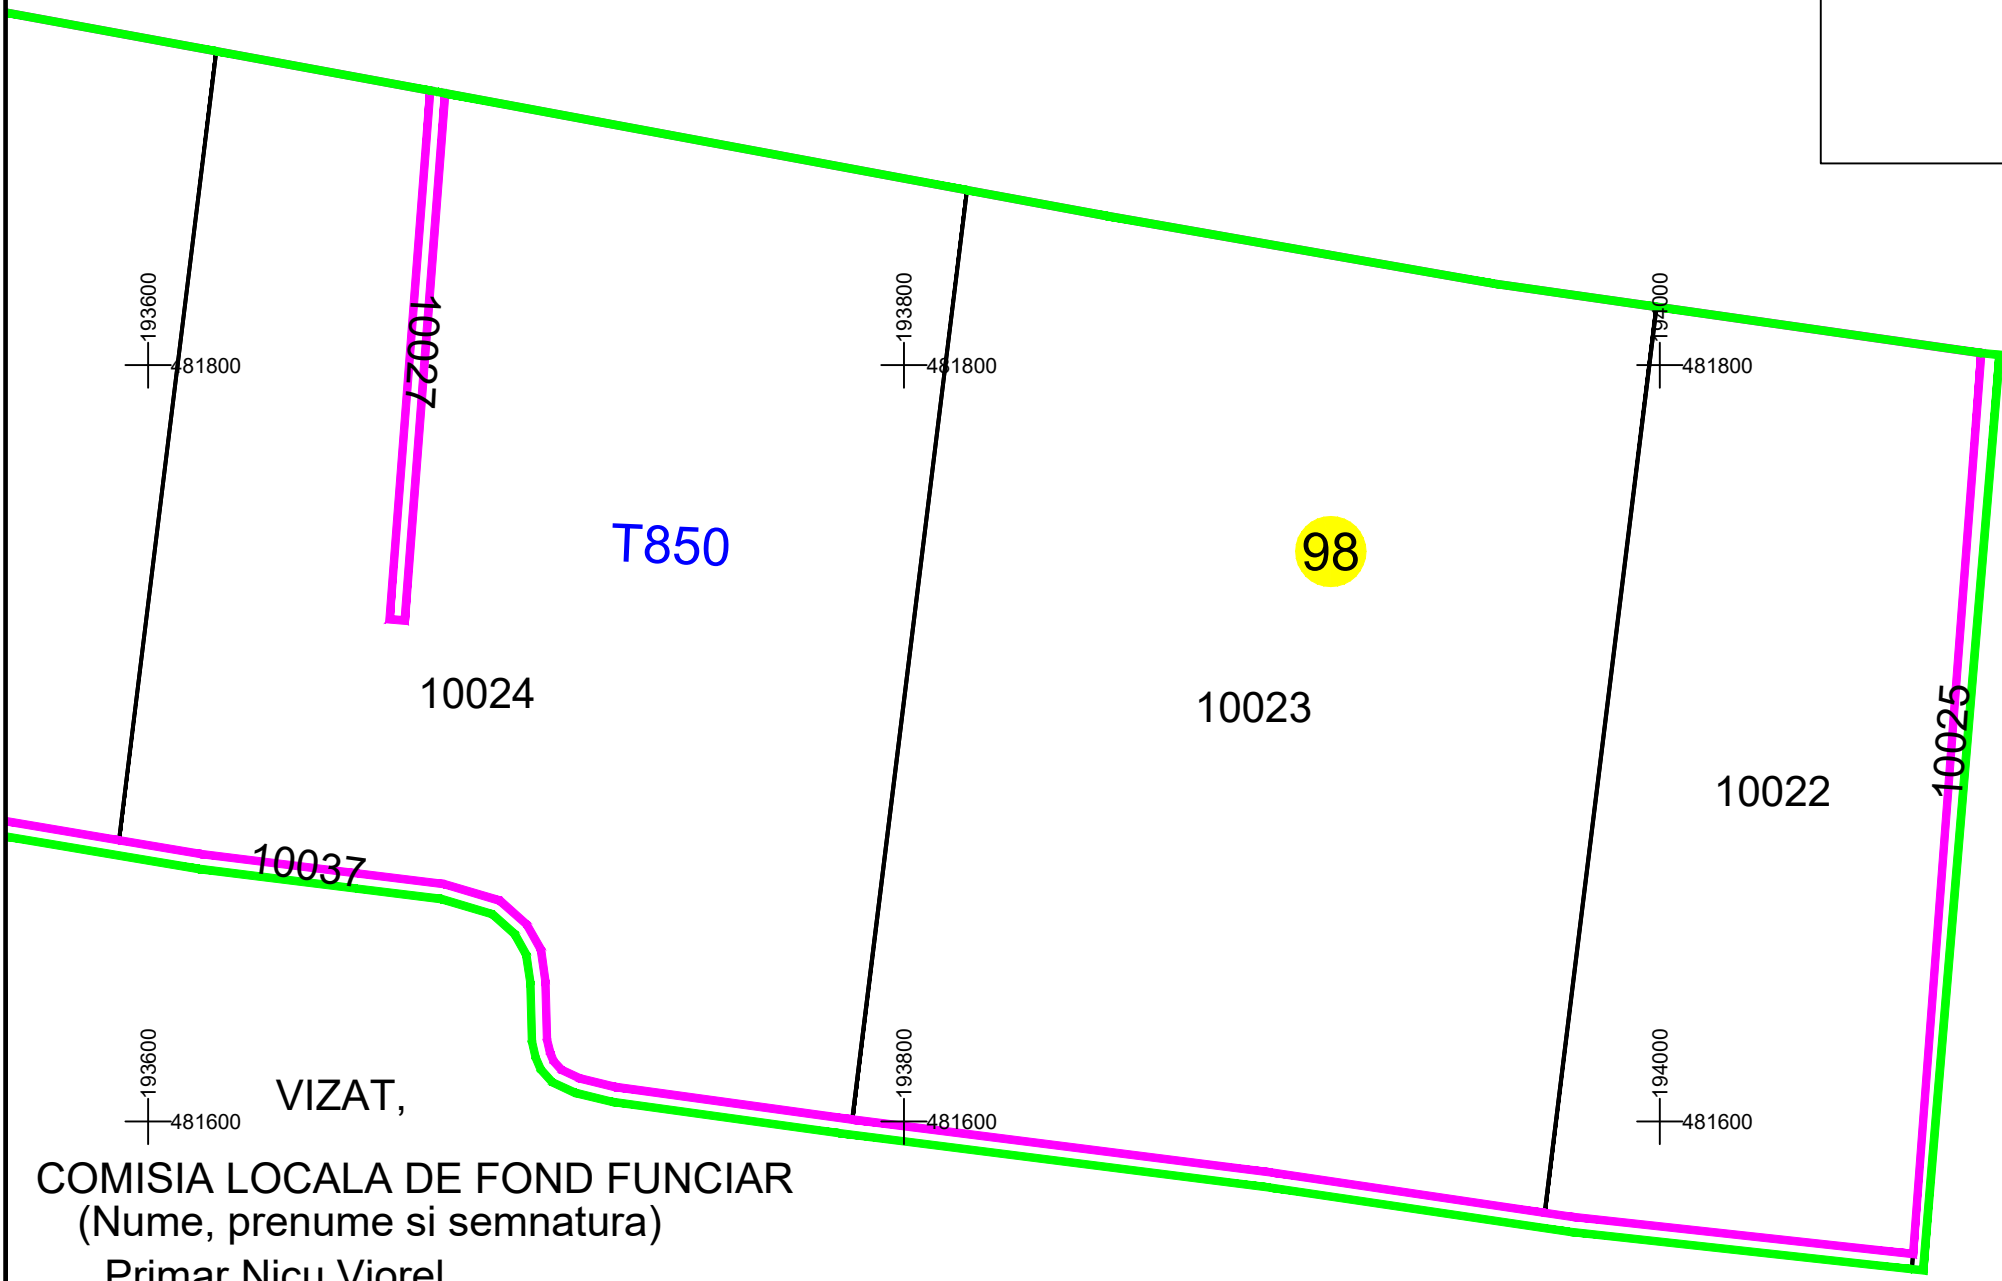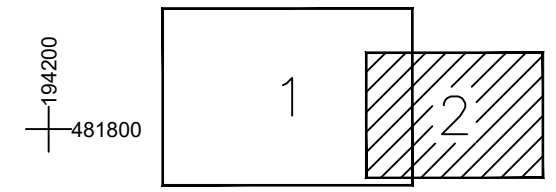

LEGENDA

Denumire limita UAT	—
Limita sector cadastral	—
Numar sector cadastral	98
Limita imobil	—
ID imobil	10001
Limita tarla	—
Numar tarla	T866

VIZAT,
COMISIA LOCALA DE FOND FUNCJAR
(Nume, prenume si semnatura)
Primar Nicu Viorel

Data: 01.03.2023

S.C. TERRA TOP S.R.L.
Data: 01.03.2023

SC TERRA TOP SRL CERTIFICAT DE AUTORIZARE Seria RO-B-J Nr.1599/16.07.2019 Clasa II
PLESA SORIN CONSTANTIN CERTIFICAT DE AUTORIZARE Seria B nr.4031 Cat.A