


PLAN CADASTRAL



UAT BUJORENI, Judetul VALCEA

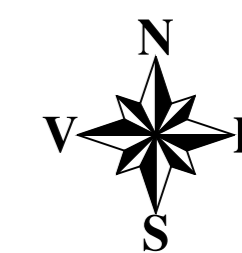

Scara 1:1000

Sistem de proiectie STEREO 70


SECTIUNEA : 17/ 53

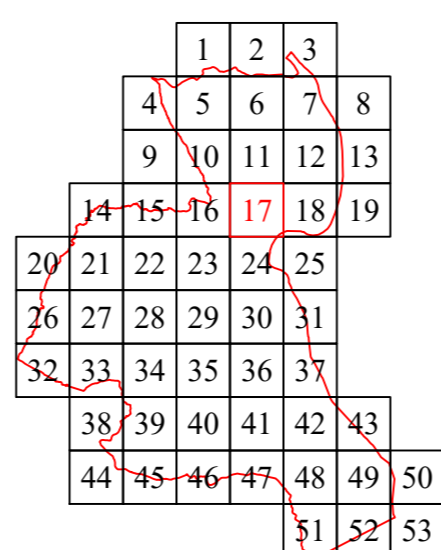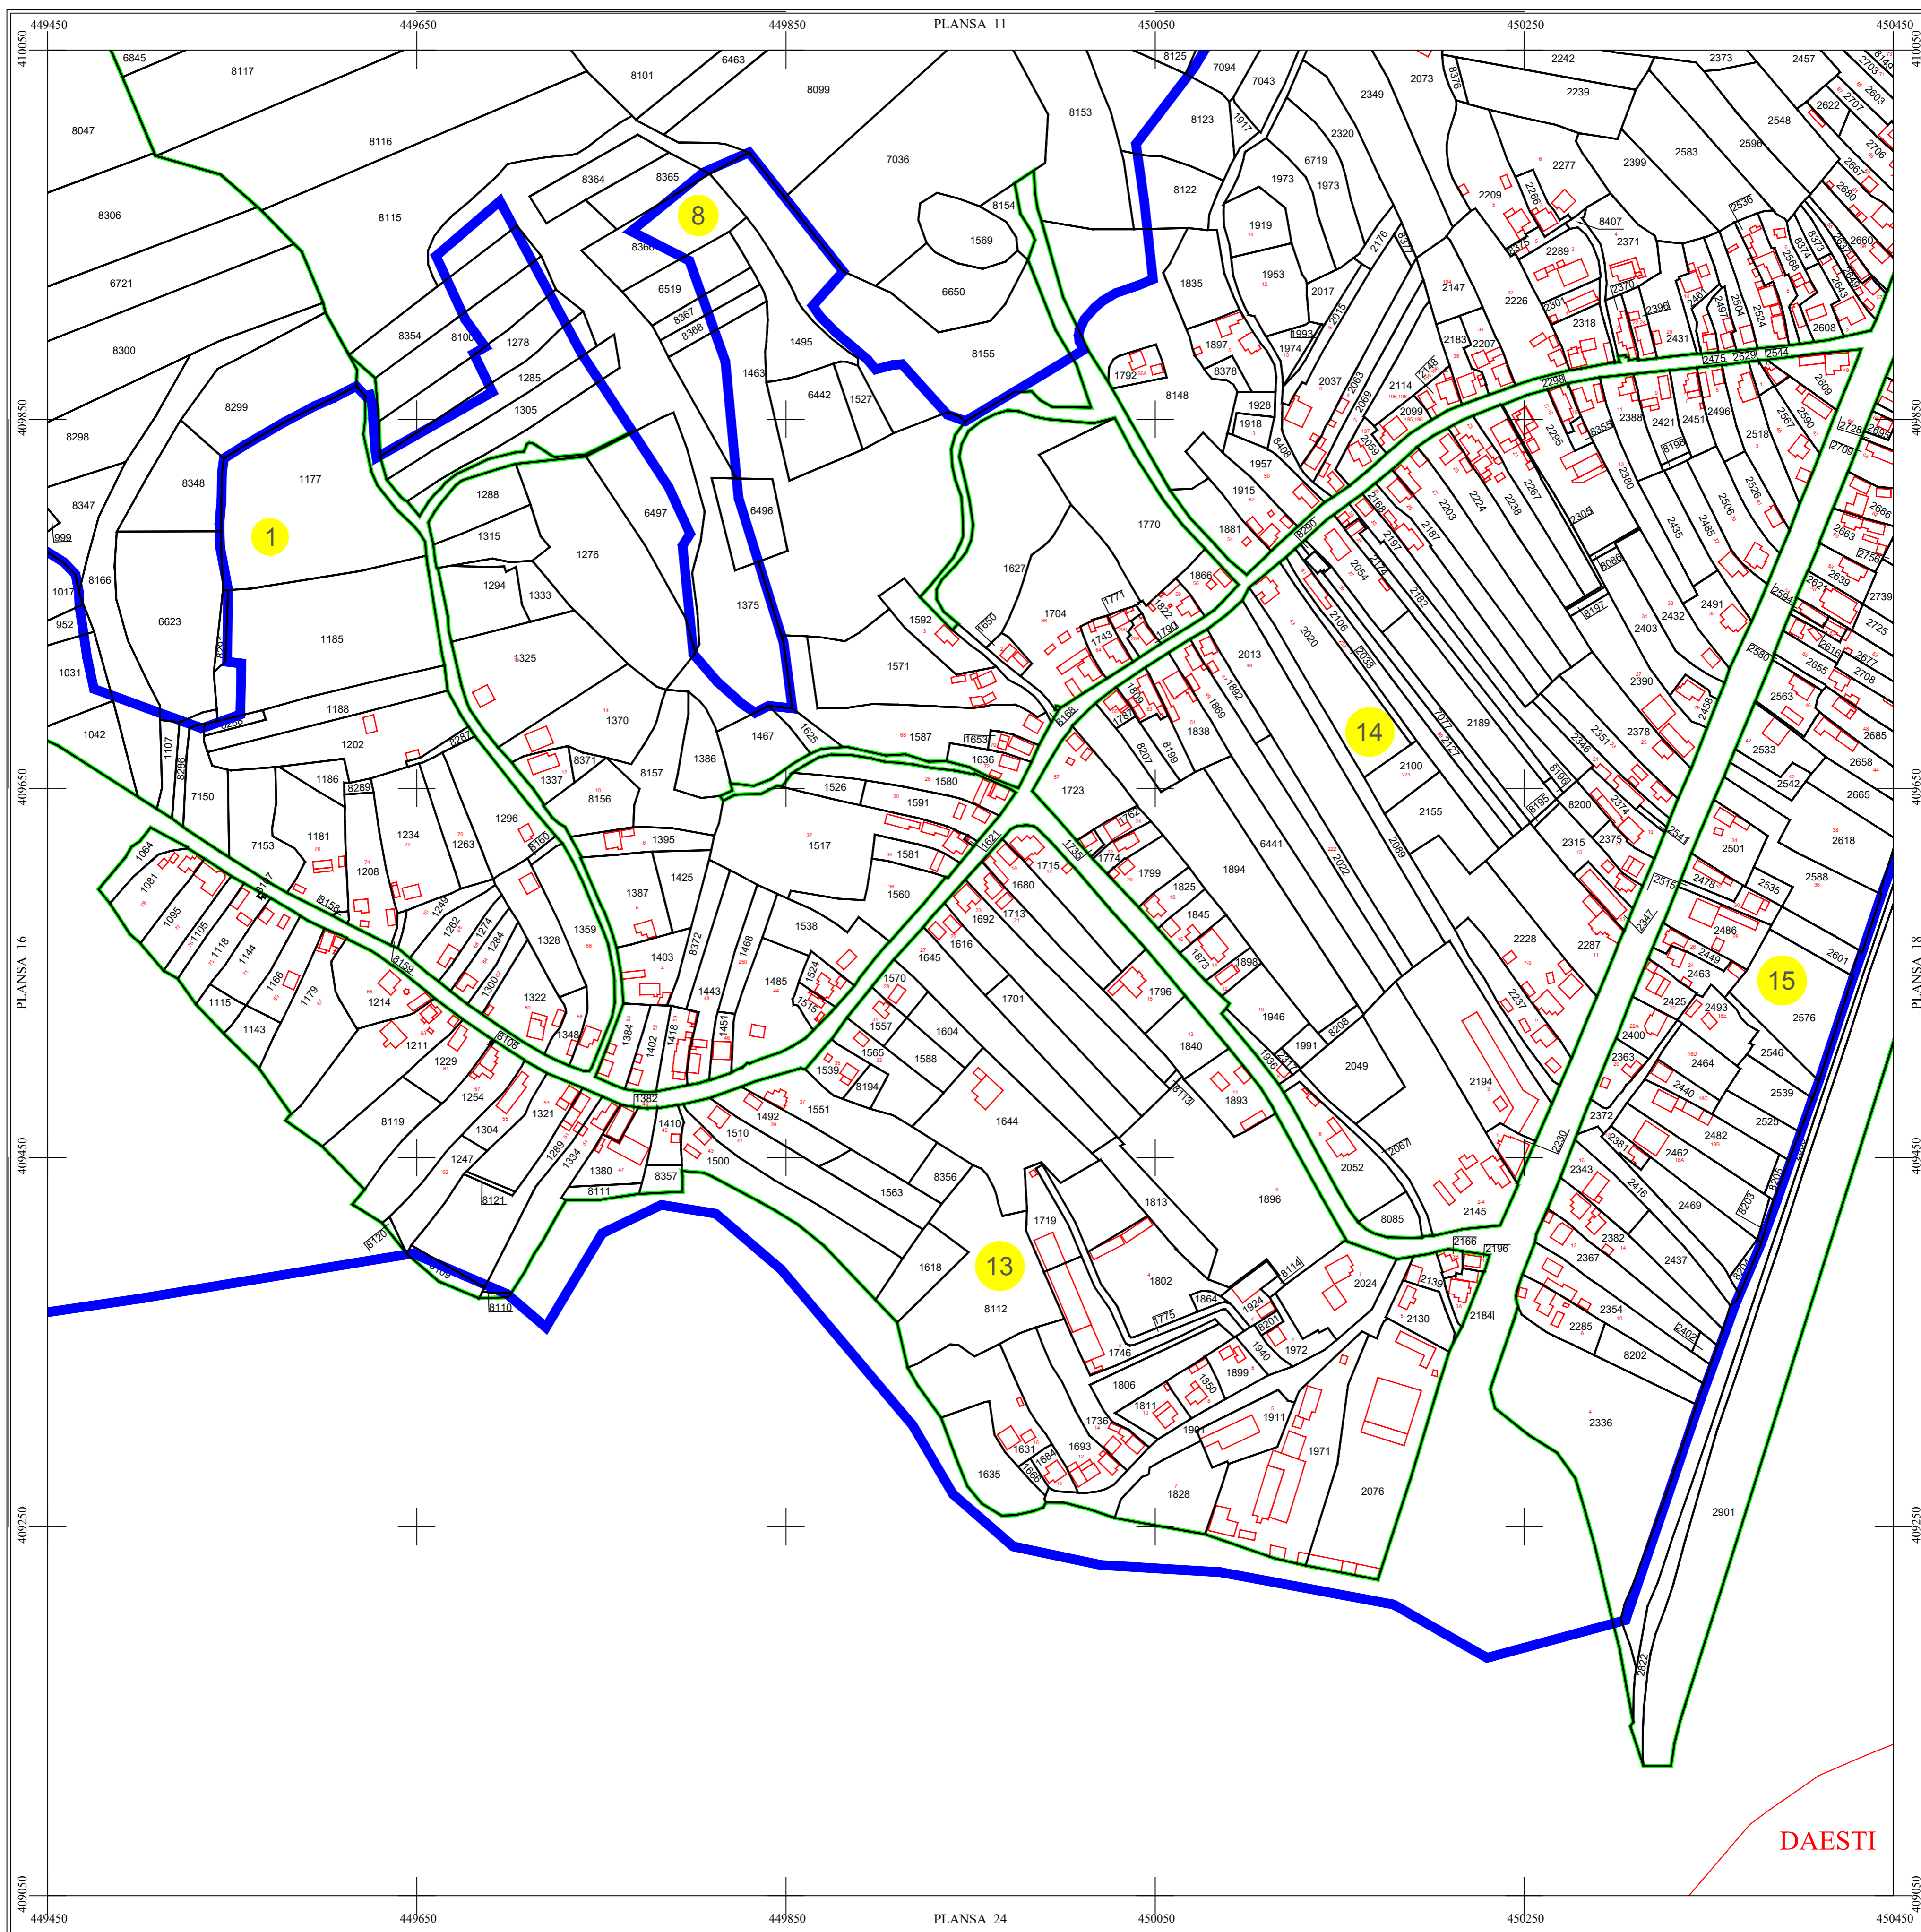

LEGENDĂ

BUJORENI	Denumire localitate
	Limita UAT
	Limita sector cadastral
	Limita intravilan
	Numar sector cadastral
Com. Vlădești	Vecini

Scara = 1:1000
1 cm pe plan = 10 m pe teren

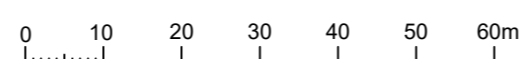

S.C. CORNEL & CORNEL TOPOEXIM S.R.L.

Proiectat	ing. Dragos Necula
Măsurat	ing. Mihai Daniel
Calculat	ing. Andra Acsinte
Editat	ing. Ruxandra Draghici
Aprobat	ing. Dragos Necula

AGENTIA NATIONALA DE CADASTRU SI PUBLICITATE IMOBILIARA

Lucrari de inregistrare sistematica a imobilelor in Sistemul Integrat de Cadastru si Carte funciara UAT BUJORENI

Scara 1:1000
Data Iulie 2025